
 

 



**LEGEND:**


BUILDING SECTION 

WALL SECTION 


SECTION DETAIL 

PLAN DETAIL 

 
WALL TYPE 

FLOOR TYPE 

NOTE: AT STAIR 'A', ALL CLEAR DIMENSIONS ARE MEASURED BETWEEN RAILS. AT STAIR 'B', ALL CLEAR DIMENSIONS ARE MEASURED FROM GUARDRAIL/FACE OF FINISH

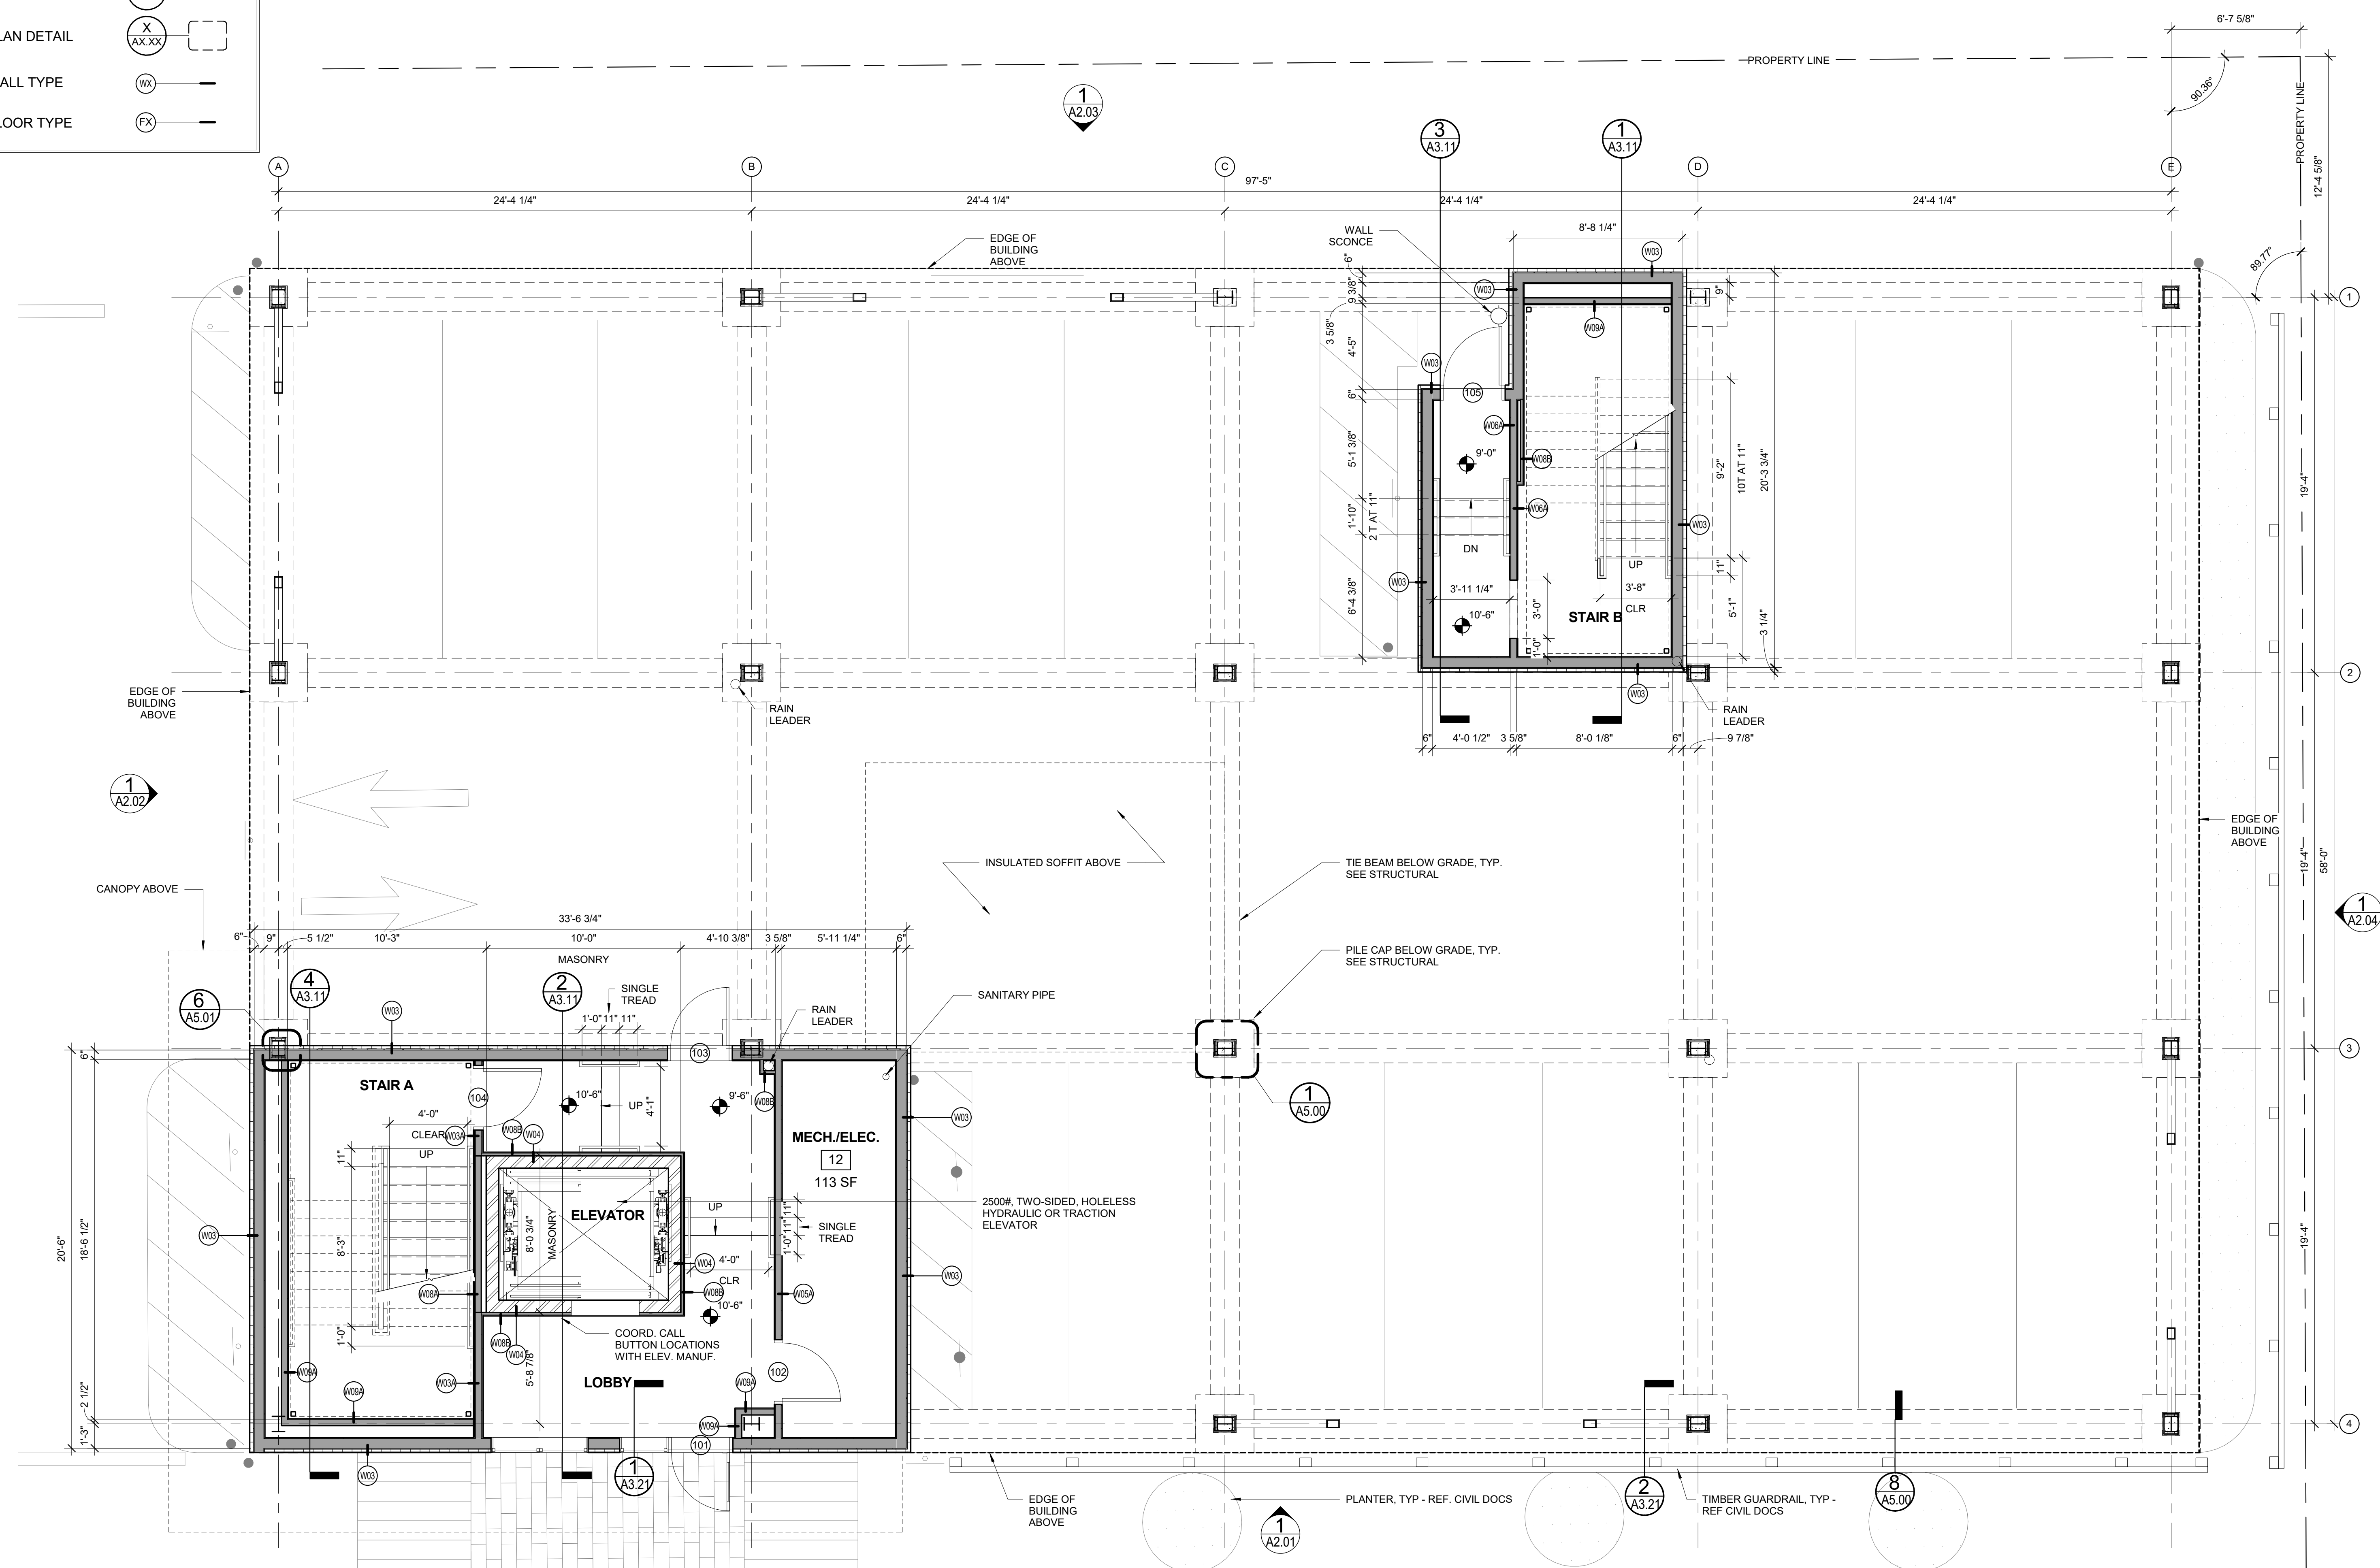

**1 | LOWER LEVEL AT GRADE**  
1/4" = 1'-0"

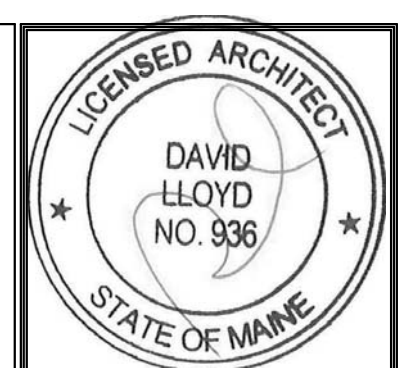

Prepared For:  
**Proprietors of Union Wharf**  
36 Union Wharf  
Portland, ME 04101

Consultant:  
**ARCHETYPE architects**  
48 Union Wharf Portland, Maine 04101  
(207) 772-6022 ARCHETYPE@ARCHETYPEPA.COM

Project:  
**WIDGERY WHARF**  
Widgerly Wharf  
Portland, ME

Revisions:

Date: 17 FEB. 2017  
Scale: 1/4" = 1'-0"  
**FIRST FLOOR PLAN**

**A1.01**