

Proprietors of
Union Wharf

Consultant:

ARCHETYPE
architects
48 Union Wharf Portland, Maine 04101
(207) 772-6022 ARCHETYPE@ARCHETYPEPA.COM

Project:
WIDGERY WHARF


WidgerY Wharf
Portland, ME

Revisions:

Date: 17 FEB. 2017
Scale: 1/4" = 1'-0"

THIRD FLOOR PLAN

A1.03

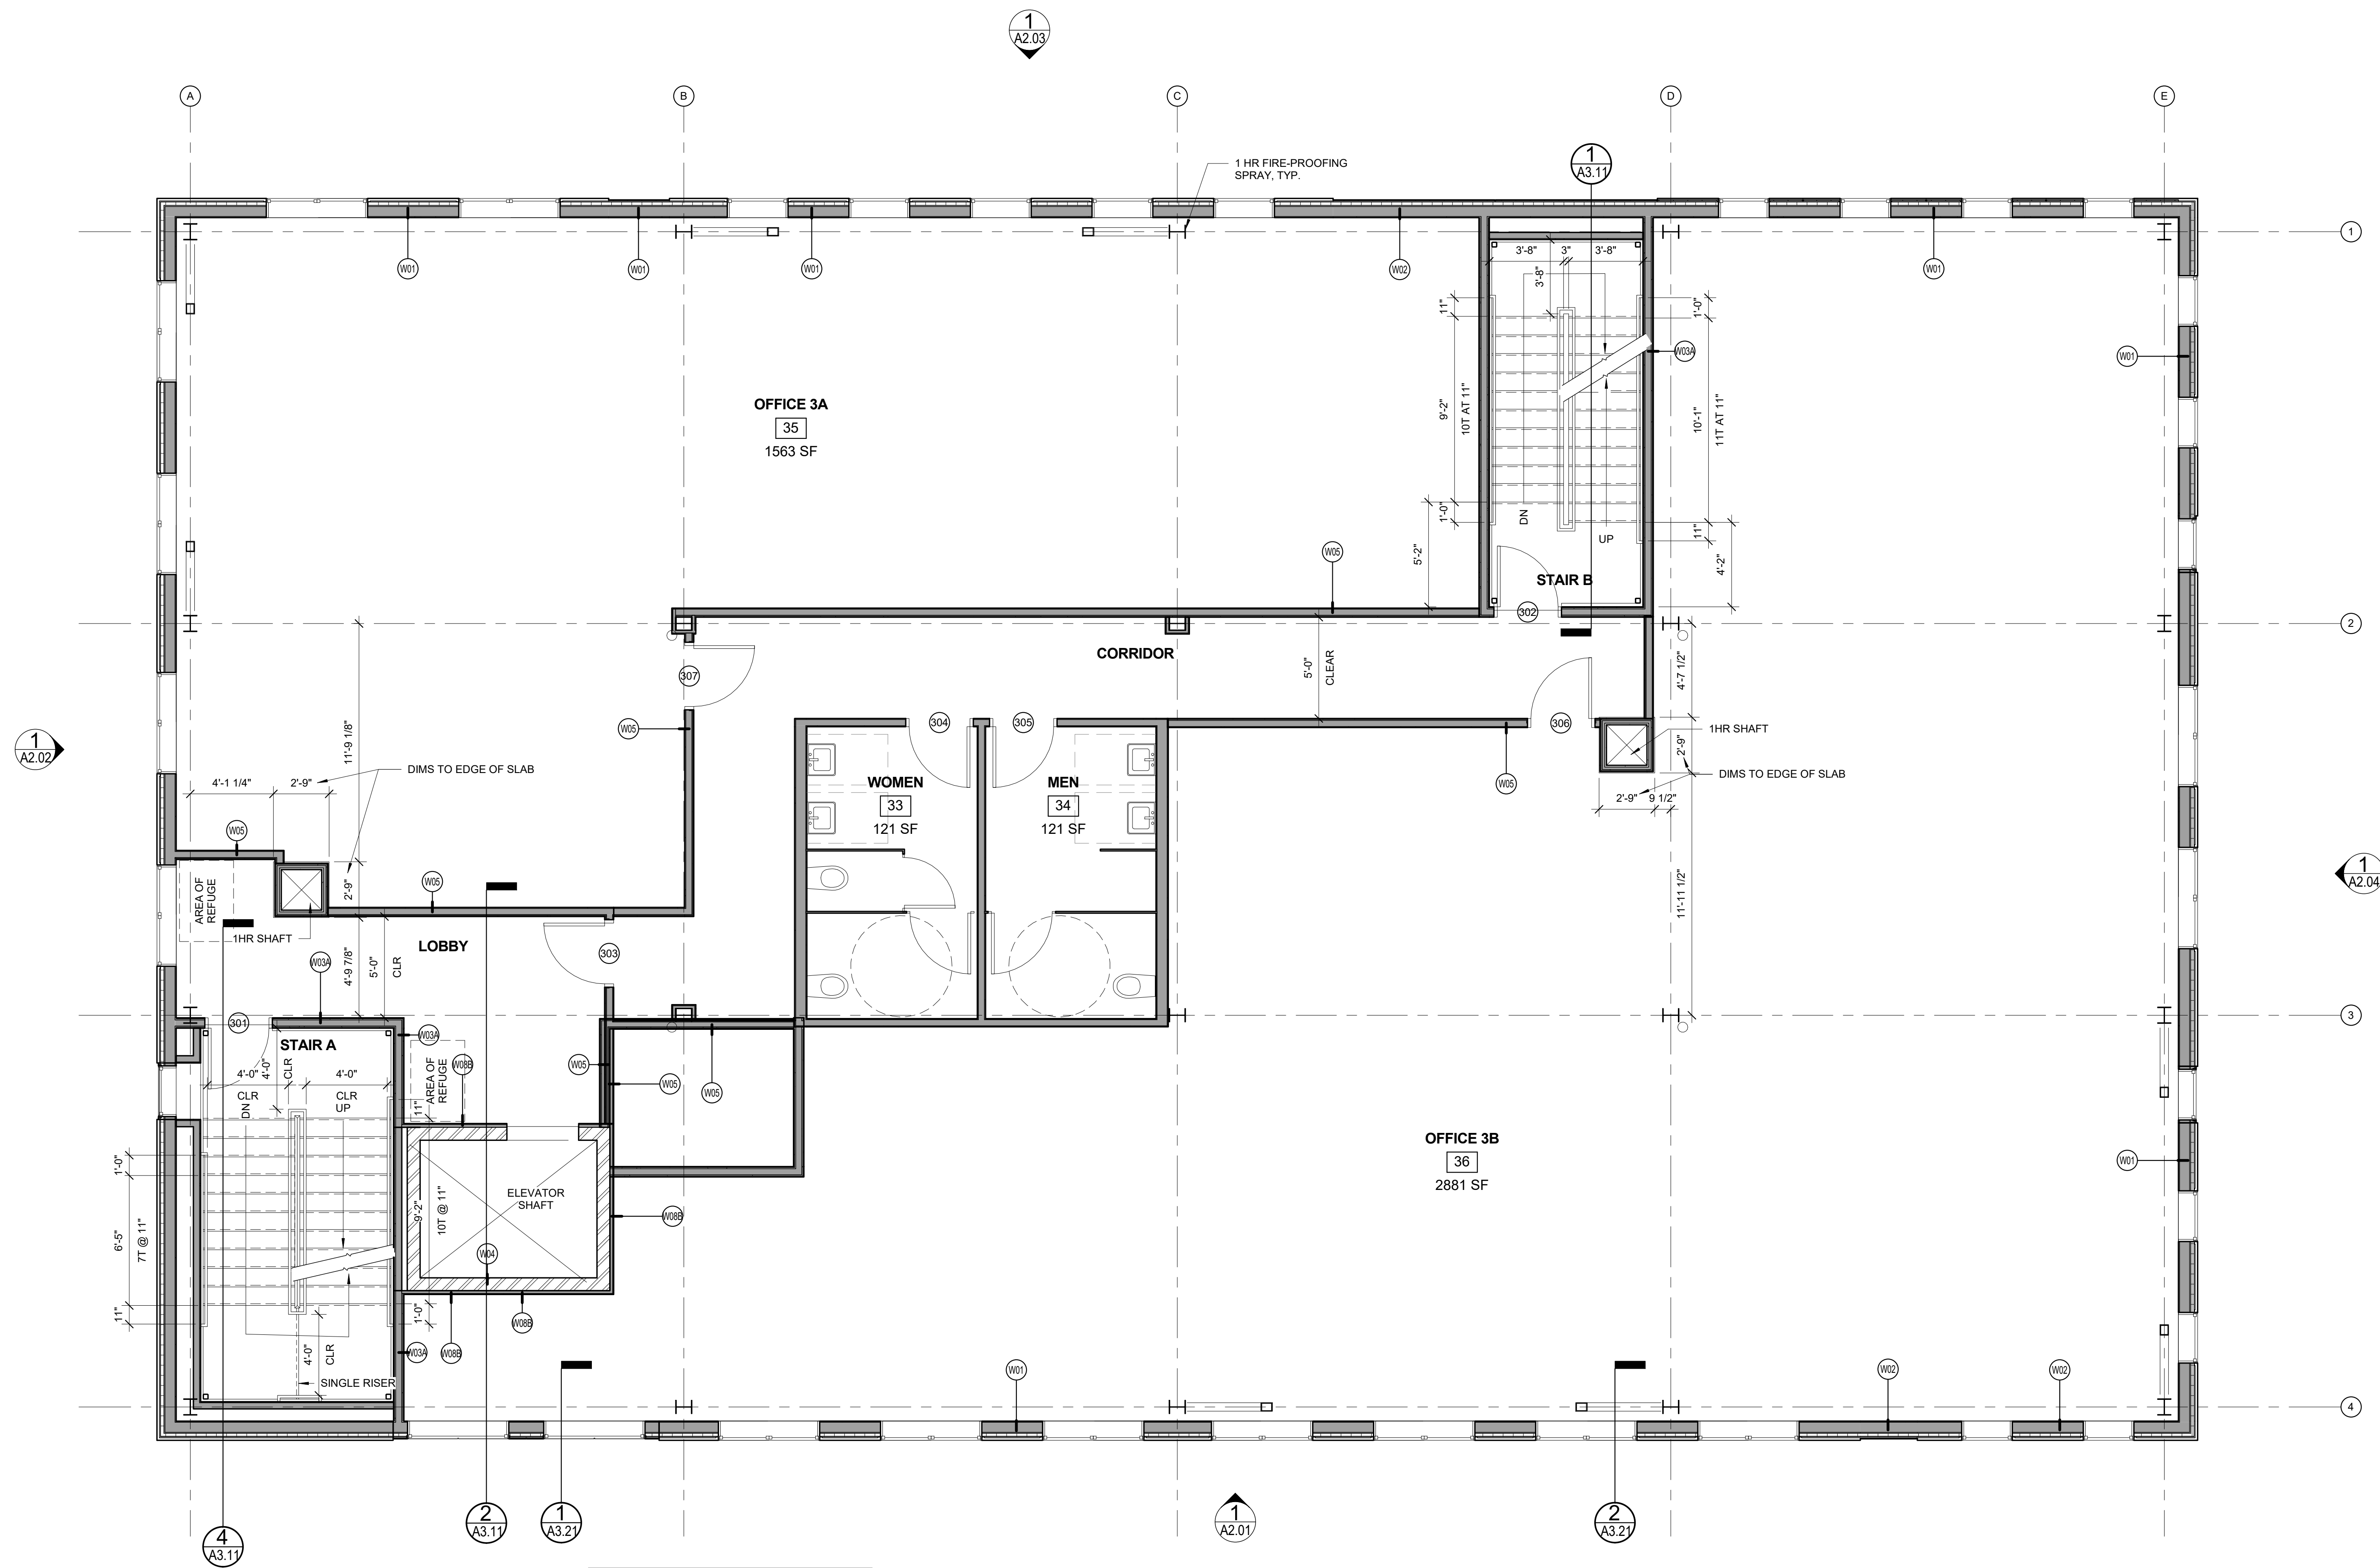

SEE 1 / A1.02 FOR WINDOW LAYOUT DIMS

1 THIRD FLOOR PLAN
1/4" = 1'-0"