


Prepared For:  
**Proprietors of  
Union Wharf**

Consultant:  
**ARCHETYPE  
architects**  
48 Union Wharf Portland, Maine 04101  
(207) 772-6022 ARCHETYPE@ARCHETYPEPA.COM

Project:  
**WIDGERY WHARF**  
Widgerly Wharf  
Portland, ME

Revisions:  
Date: 17 FEB. 2017  
Scale: 1/4" = 1'-0"  
**FOURTH FLOOR PLAN**

**A1.04**

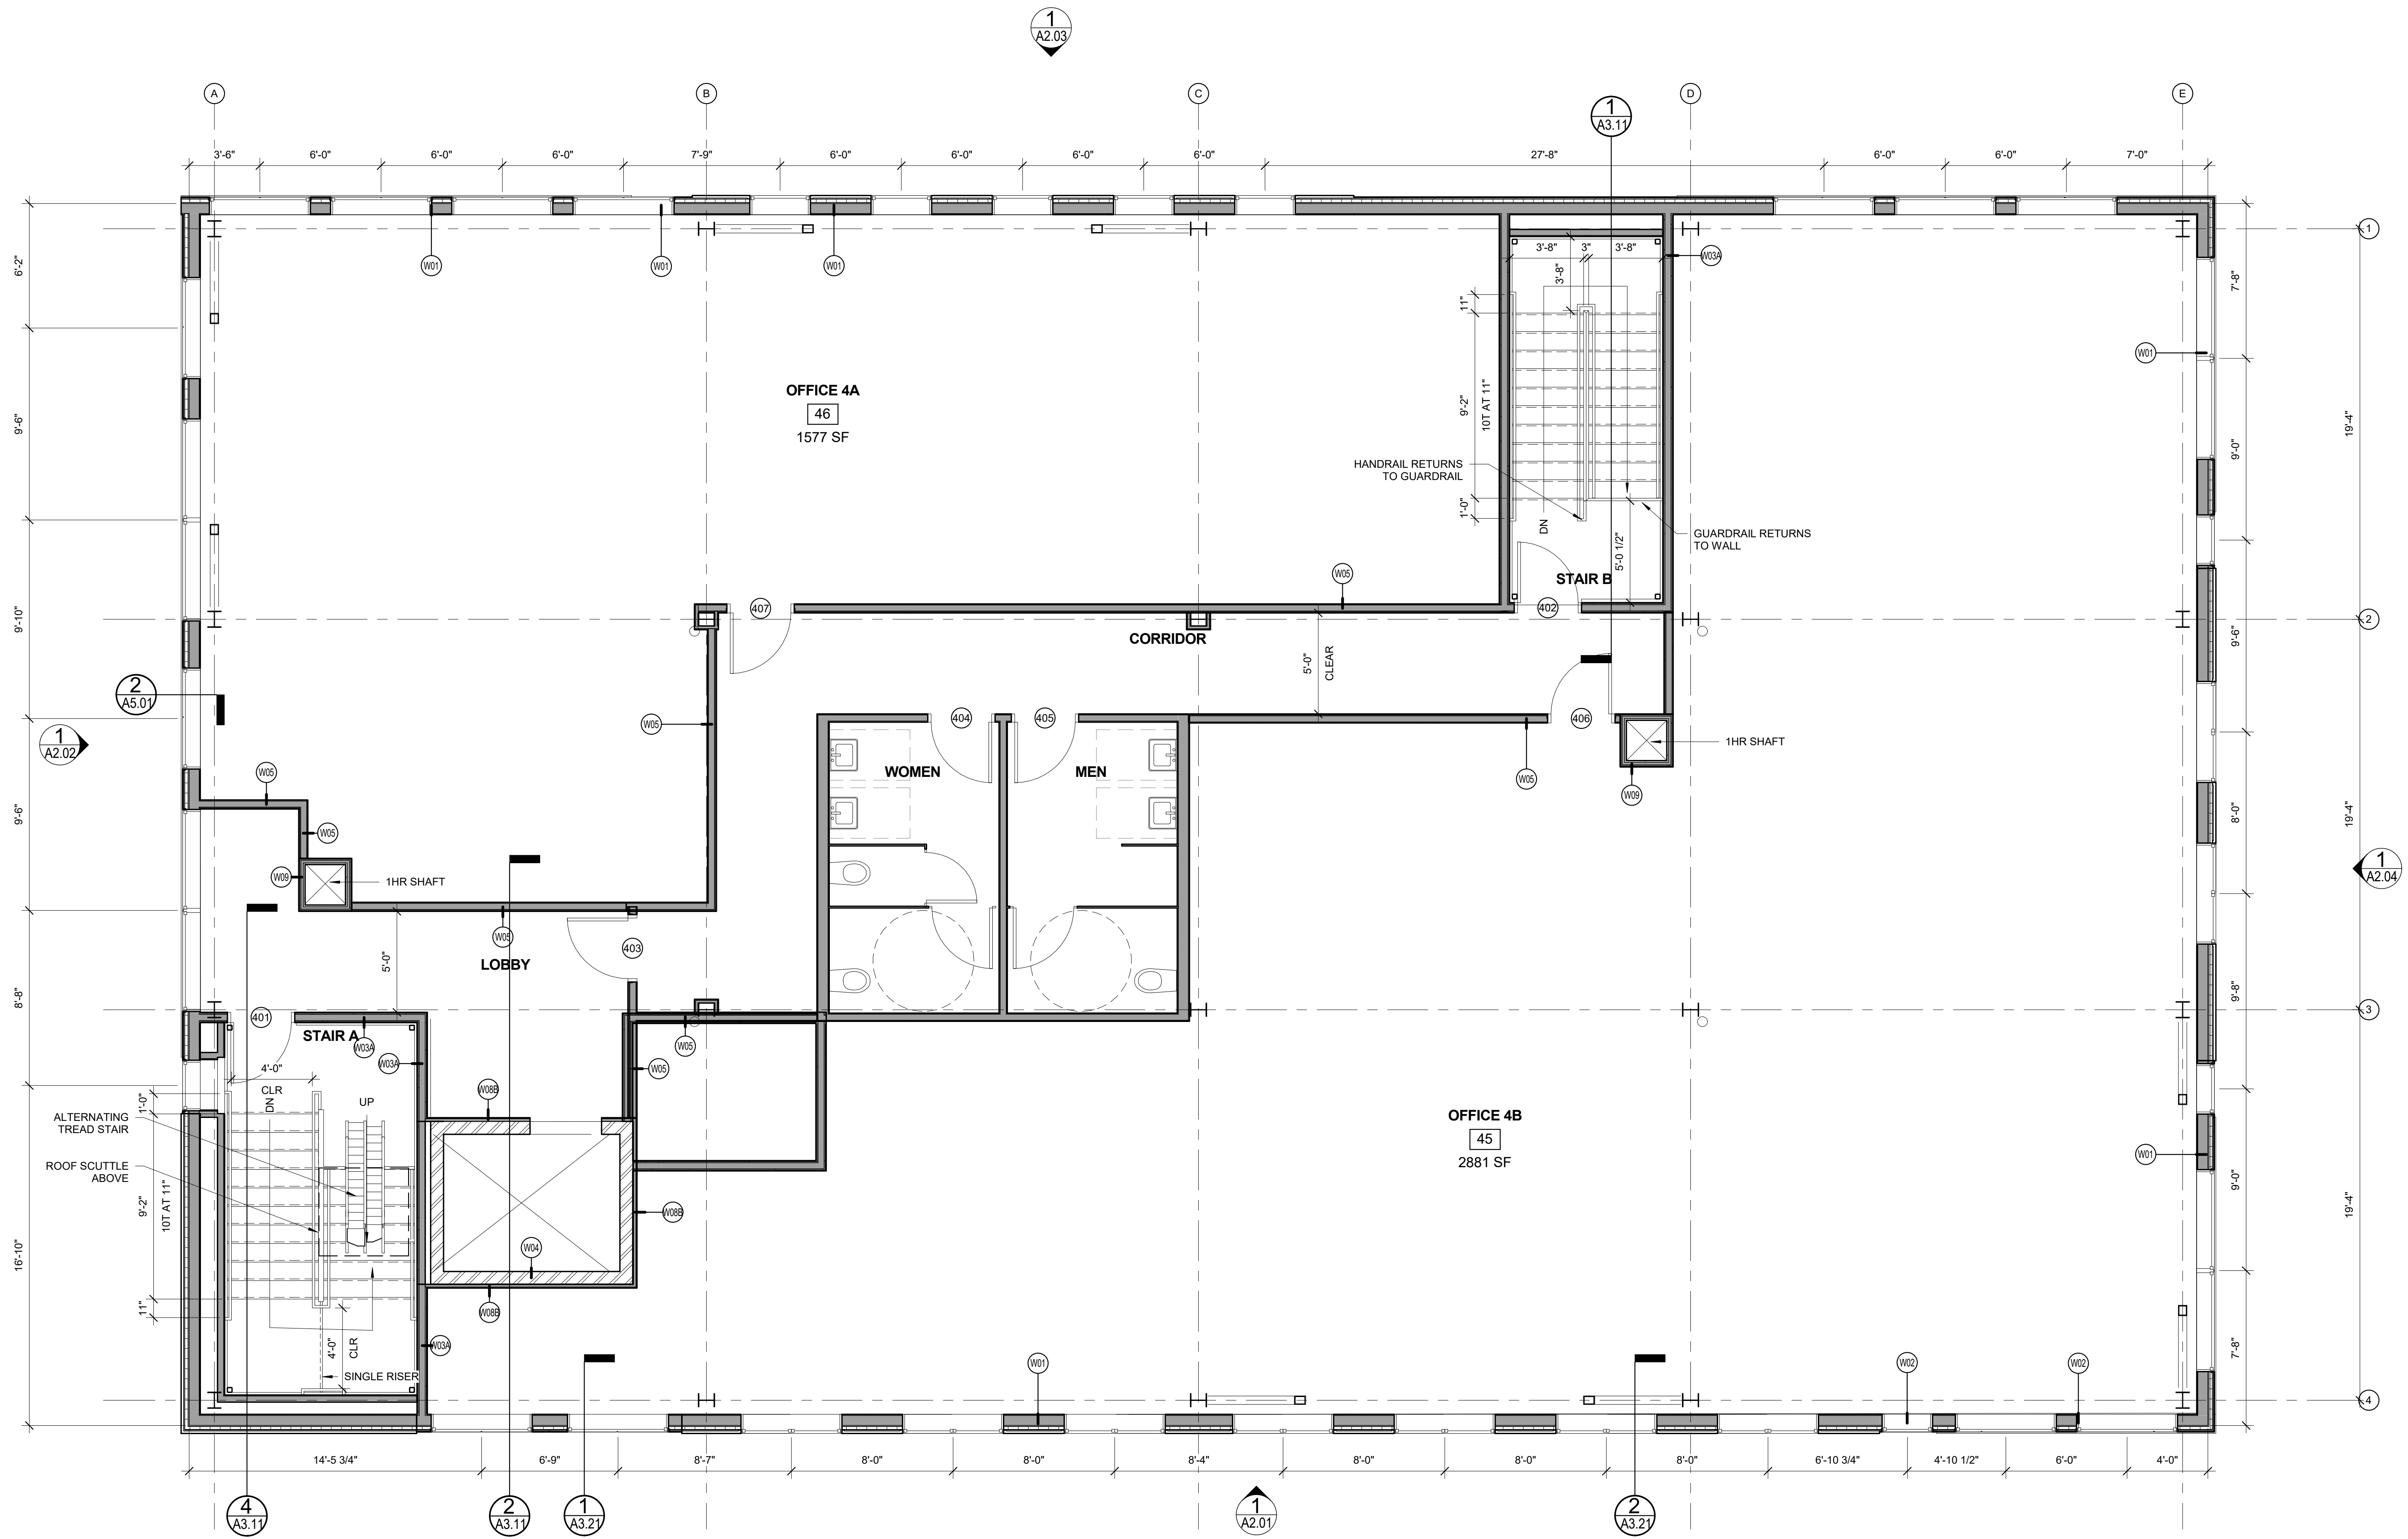

**1 | FOURTH FLOOR PLAN**  
1/4" = 1'-0"

