

Proprietors of
Union Wharf
Address
City, State

Prepared For:

Consultant:

ARCHETYPE
architects
48 Union Wharf Portland, Maine 04101
(207) 772-6022 ARCHETYPE@ARCHETYPEPA.COM

Project:
WIDGERY WHARF
Widgerly Wharf
Portland, ME


Revisions:

Scale: As indicated


Date: 17 FEB. 2017

ROOF PLAN

A1.05

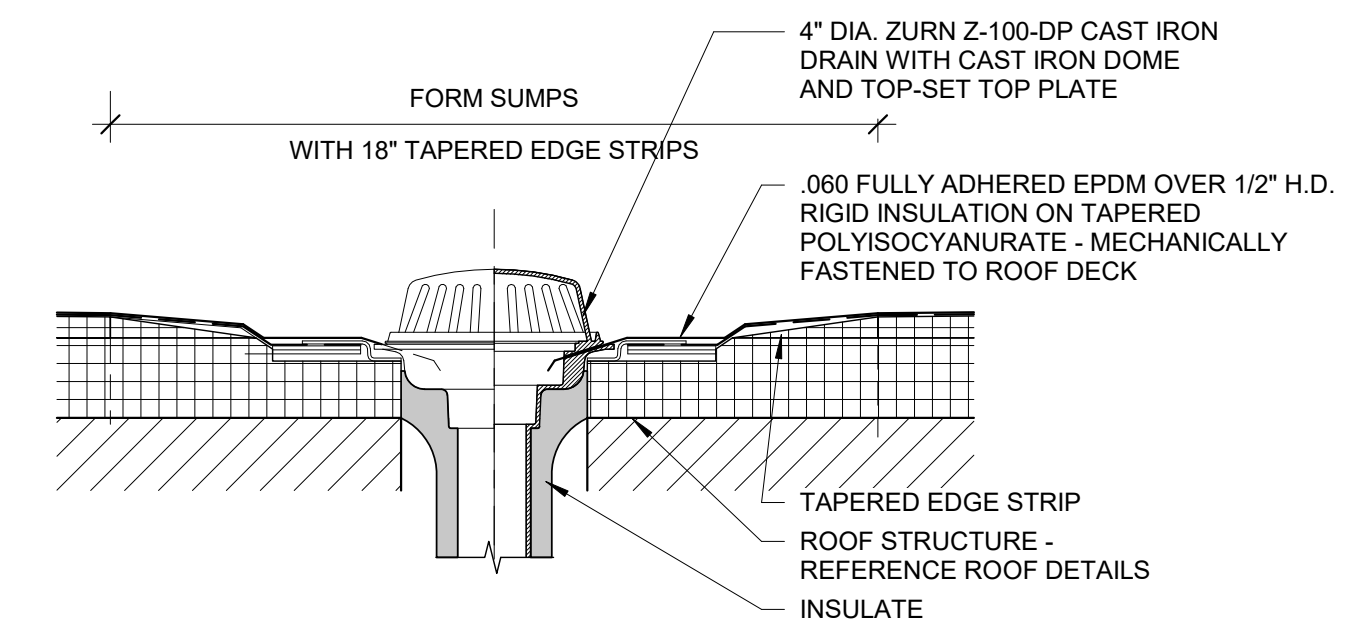

2 | ROOF DETAIL - ROOF DRAIN
1" = 1'-0"

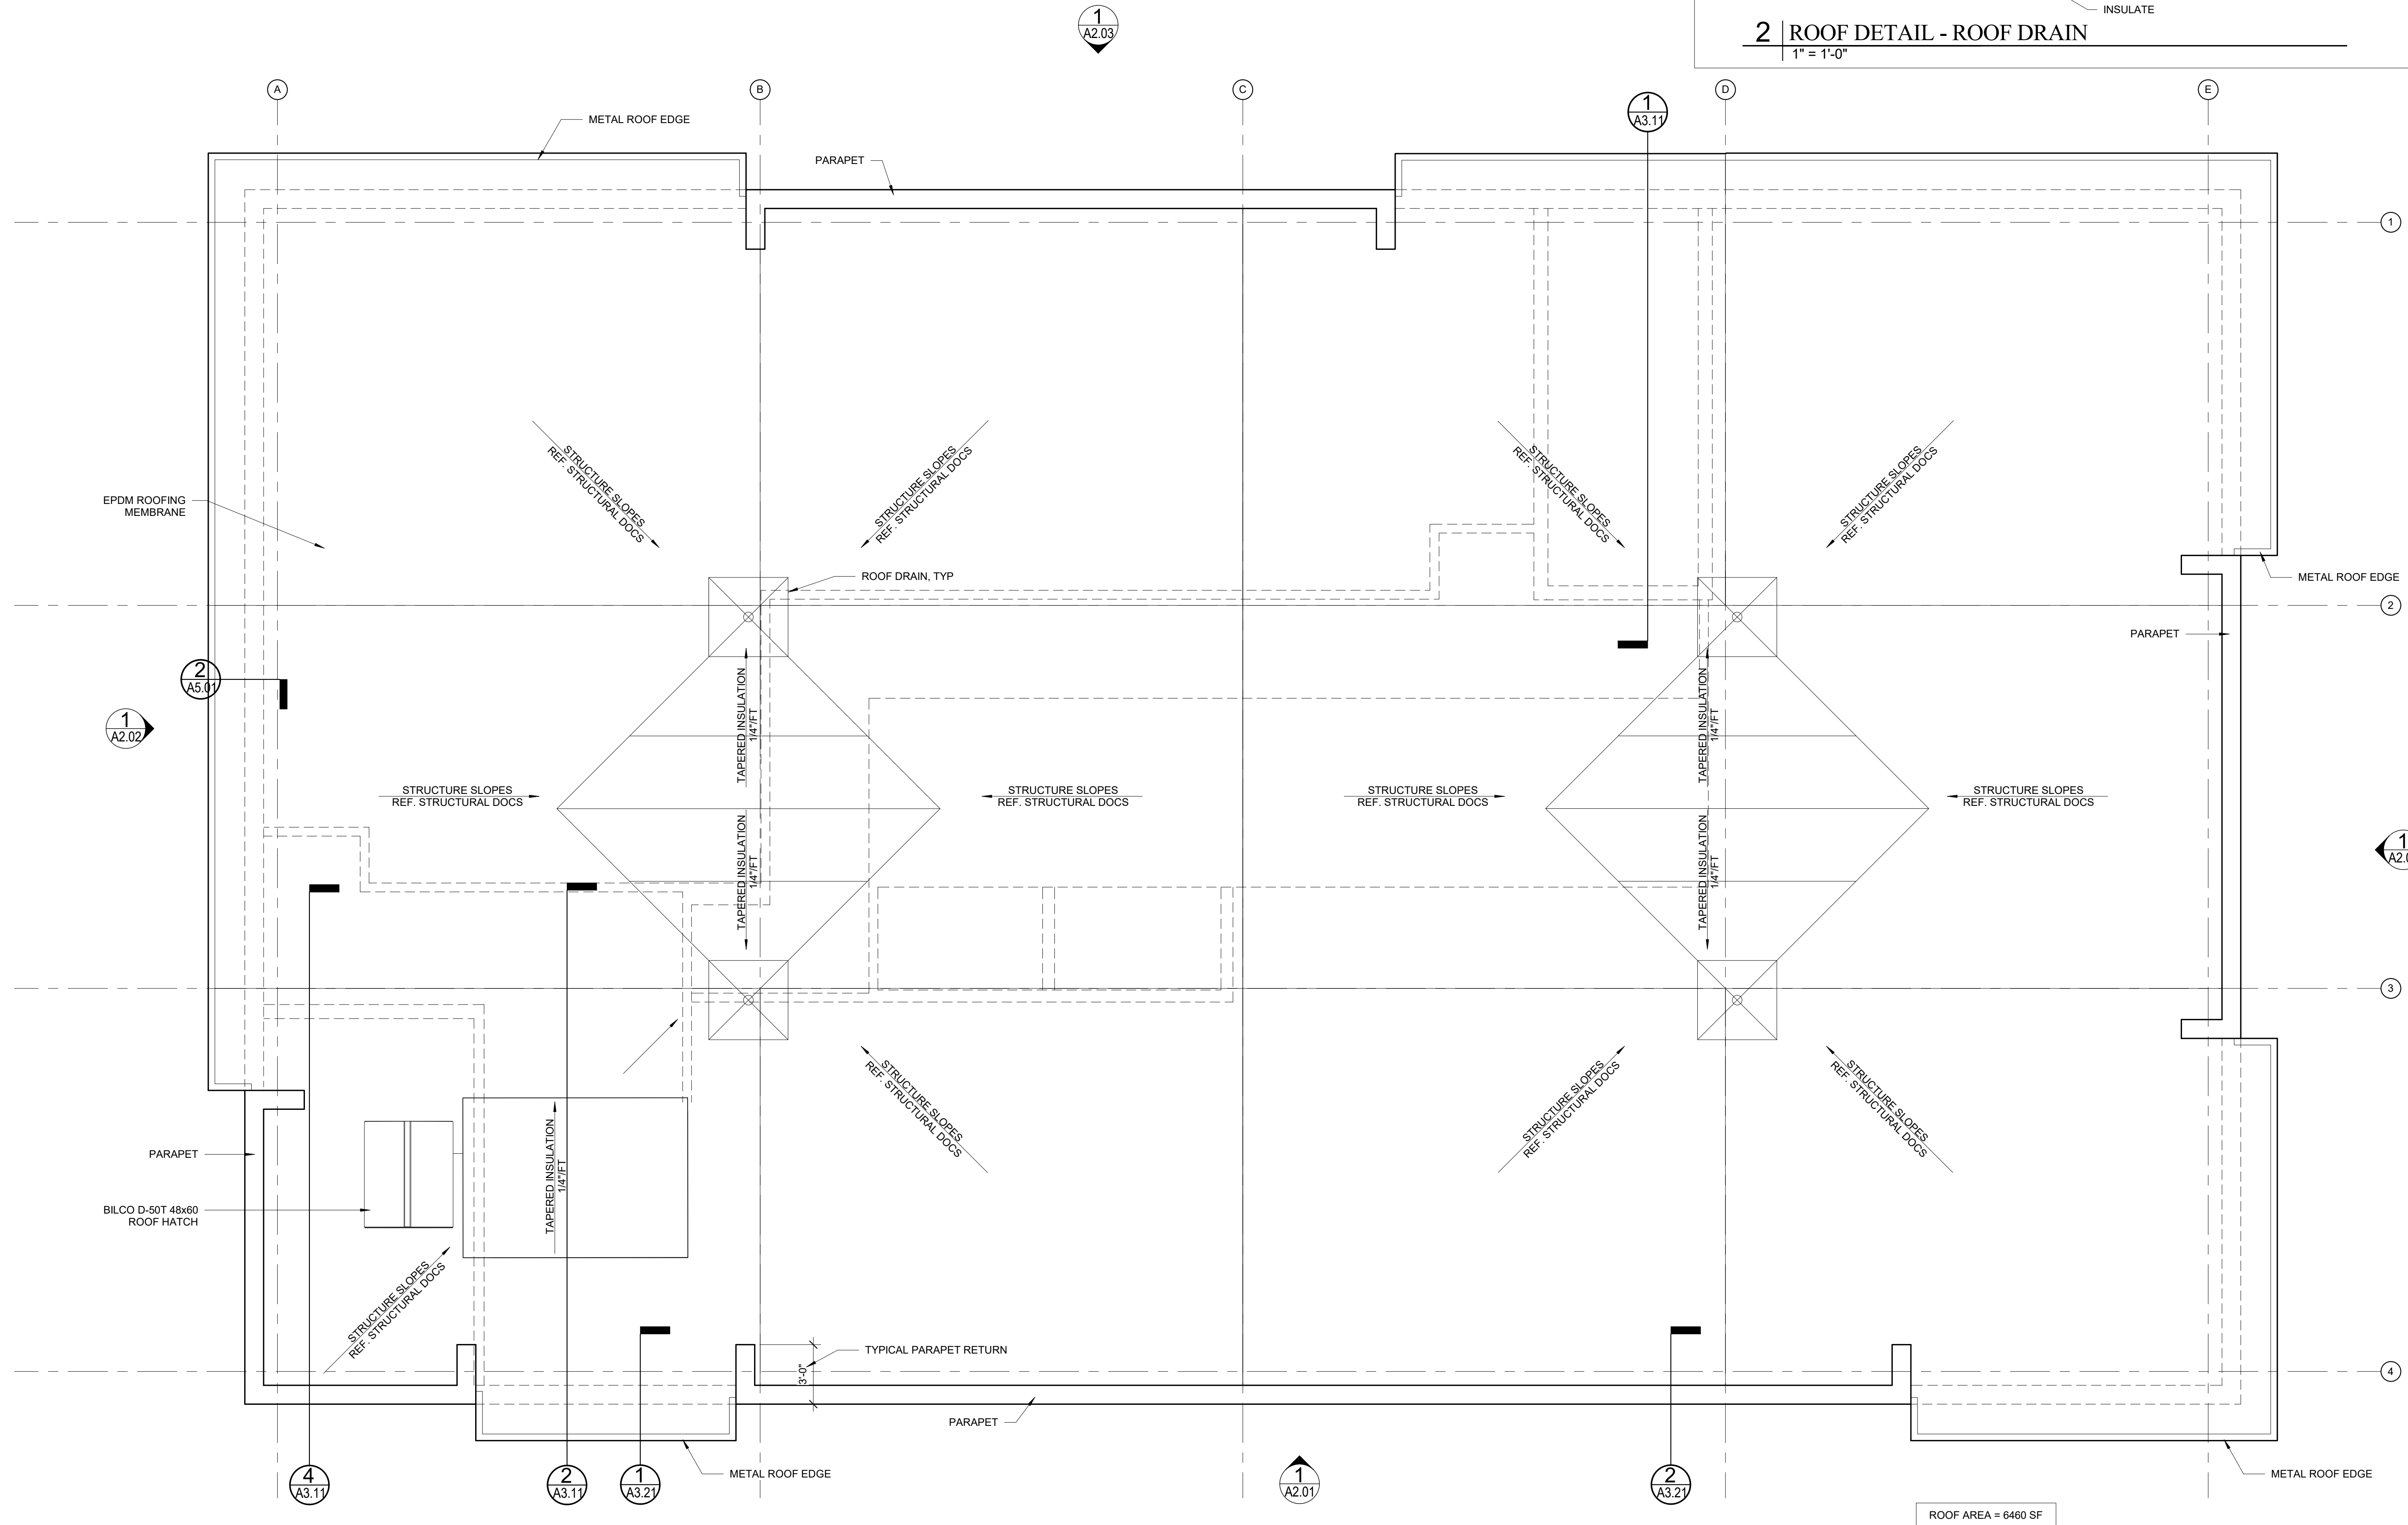

1 | ROOF PLAN
1/4" = 1'-0"