

Proprietors of
Union Wharf
Union Wharf
Portland, ME

Prepared For:

Consultant:

Architect:

Project:

Revisions:

Date:

17 FEB. 2017

Scale:


1/4" = 1'-0"

WEST ELEVATION

A2.01

WIDGERY WHARF
WidgerY Wharf
Portland, ME

ARCHETYPE
architects
48 Union Wharf Portland, Maine 04101
(207) 772-0022 ARCHETYPE@ARCHETYPEPA.COM

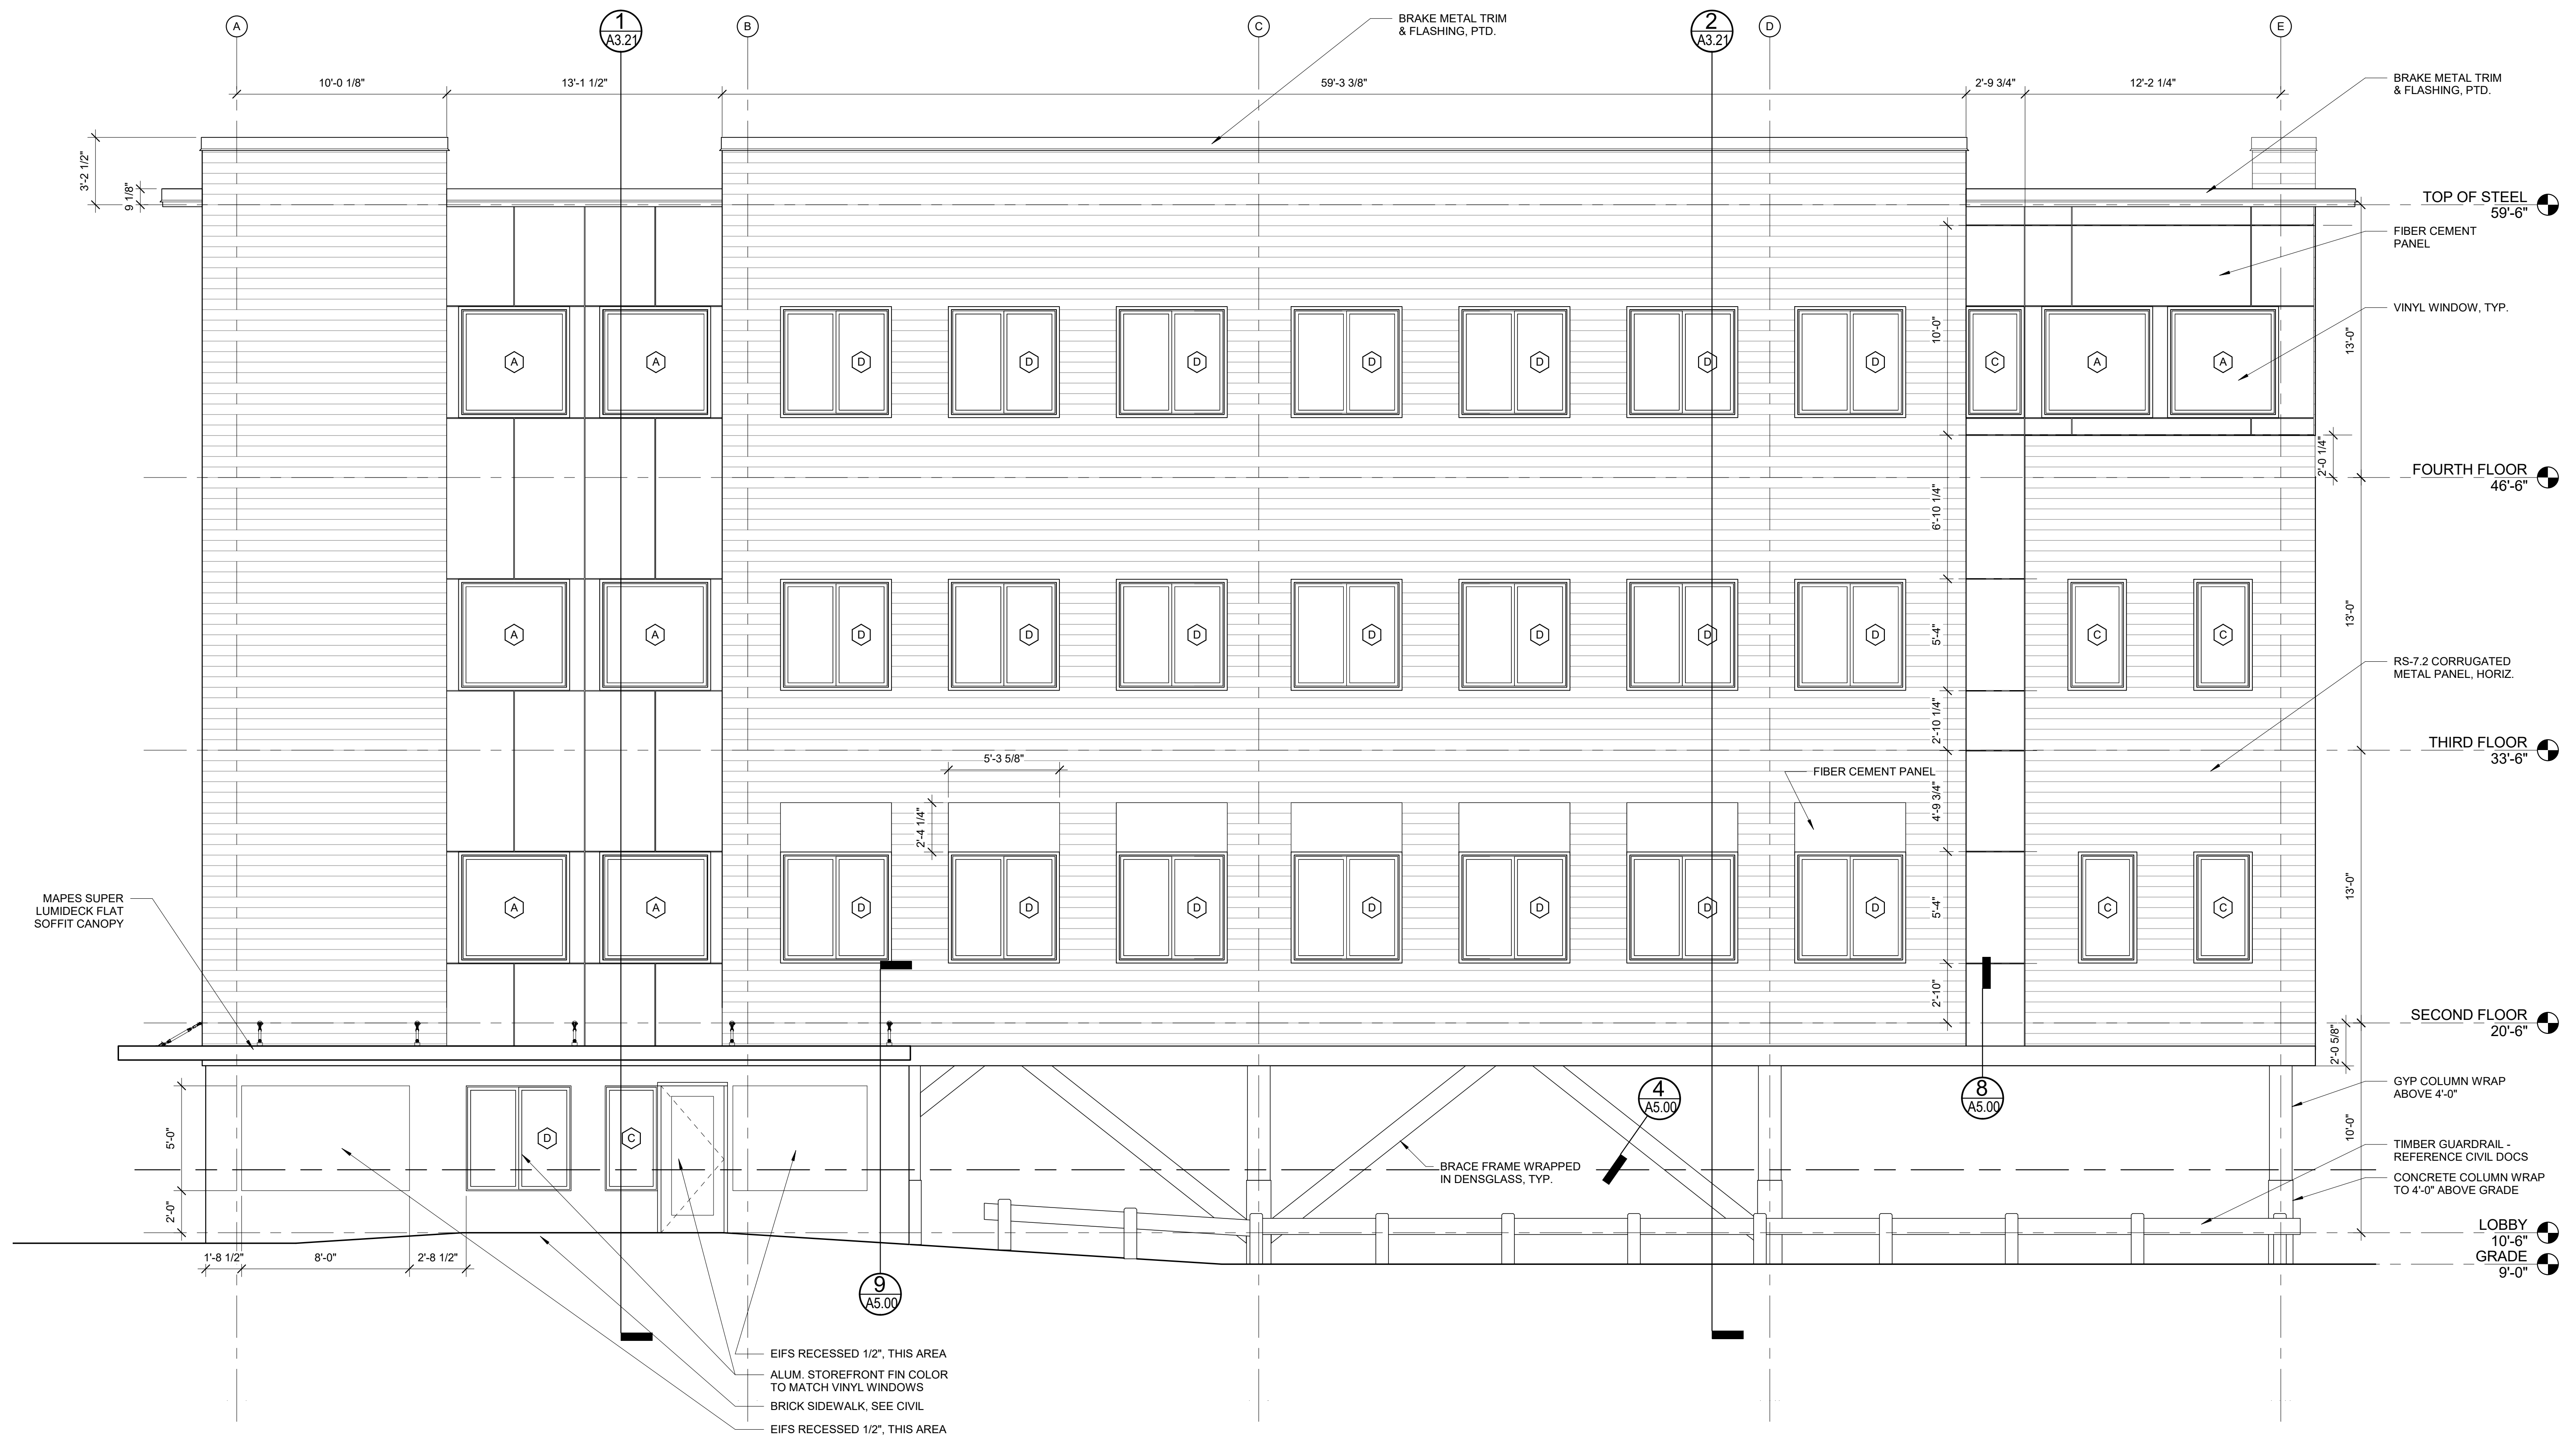

1 | WEST ELEVATION
1/4" = 1'-0"

EIFS RECESSED 1/2", THIS AREA
ALUM. STOREFRONT FIN COLOR
TO MATCH VINYL WINDOWS
BRICK SIDEWALK, SEE CIVIL
EIFS RECESSED 1/2", THIS AREA

BRACE FRAME WRAPPED
IN DENSGLOSS, TYP.

FIBER CEMENT PANEL

LOBBY
10'-6"
GRADE
9'-0"

CONCRETE COLUMN WRAP
TO 4'-0" ABOVE GRADE

TIMBER GUARDRAIL -
REFERENCE CIVIL DOCS

GYP COLUMN WRAP
ABOVE 4'-0"

SECOND FLOOR
20'-6"

THIRD FLOOR
33'-6"

FOURTH FLOOR
46'-6"

VINYL WINDOW, TYP.

FIBER CEMENT
PANEL

TOP OF STEEL
59'-6"

BRAKE METAL TRIM
& FLASHING, PTD.

BRAKE METAL TRIM
& FLASHING, PTD.

MAPES SUPER
LUMIDECK FLAT
SOFFIT CANOPY