

Proprietors of
Union Wharf

Consultant:

Architect:
ARCHETYPE
architects
48 Union Wharf Portland, Maine 04101
(207) 772-6022 ARCHETYPE@ARCHETYPEPA.COM

Project:
WIDGERY WHARF


WidgerY Wharf
Portland, ME

Revisions:

Date: 17 FEB. 2017
Scale: 1/4" = 1'-0"

NORTHELEVATION

A2.02

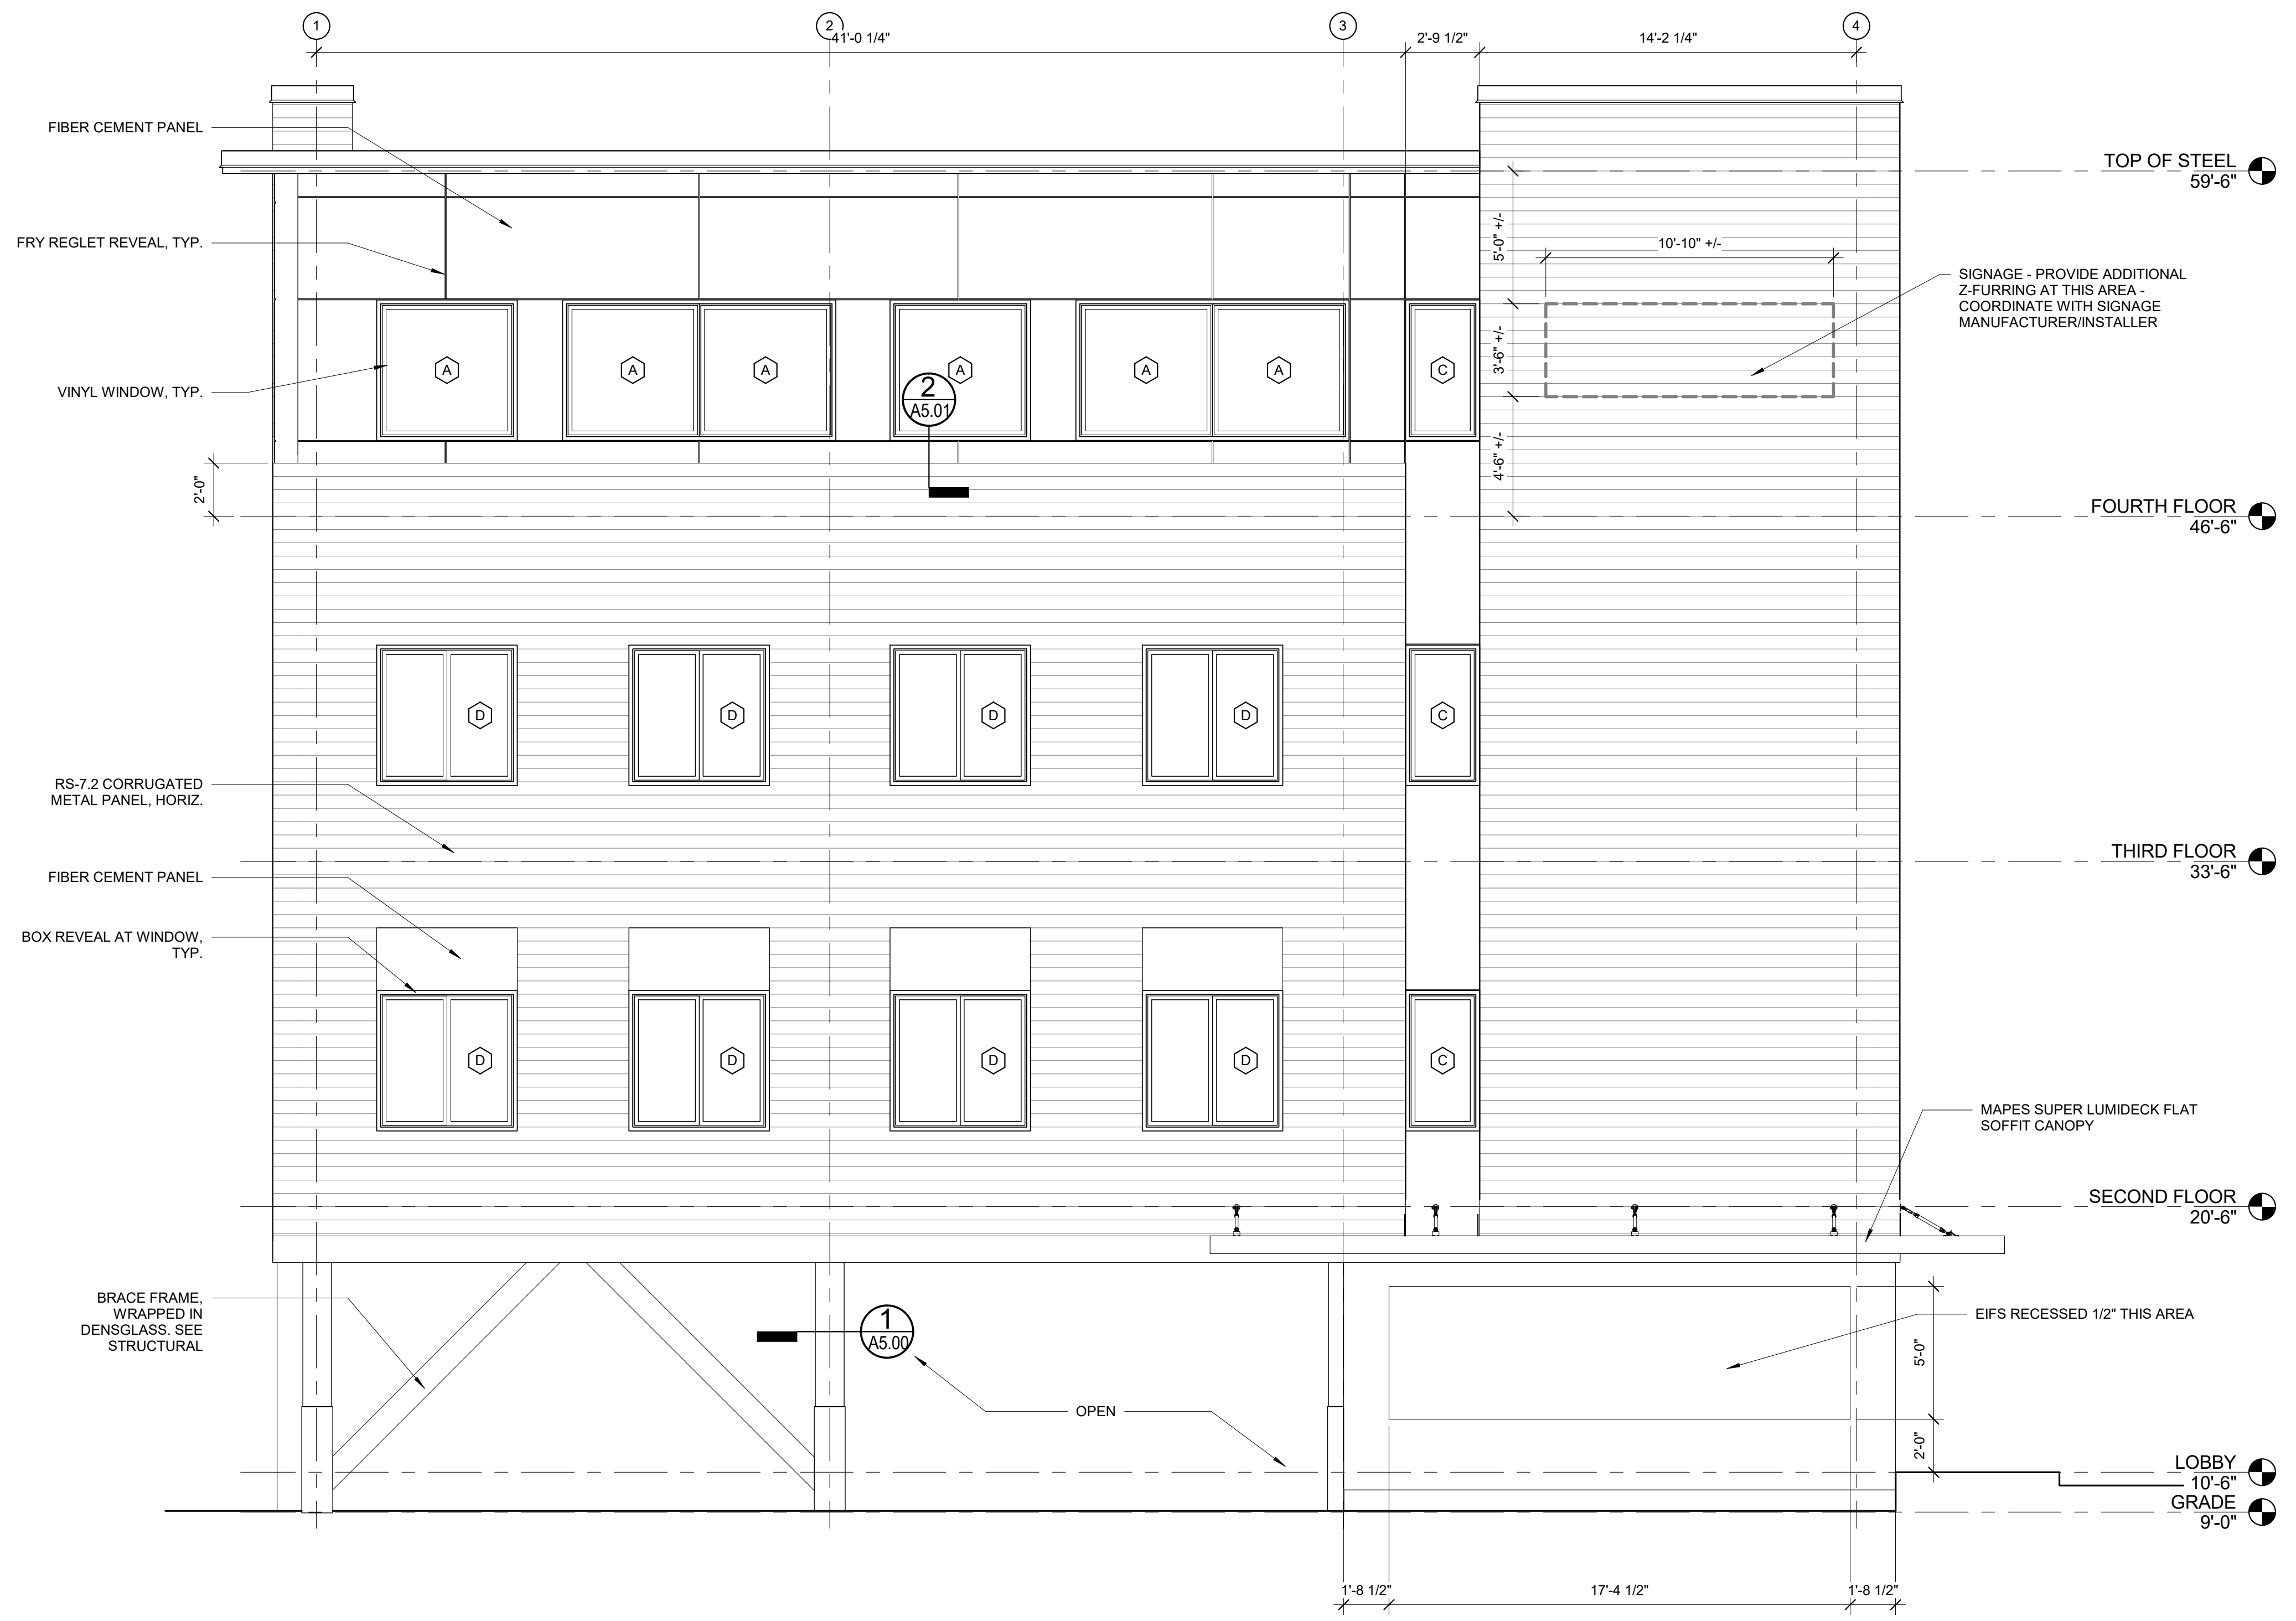

1 | NORTH ELEVATION
1/4" = 1'-0"