

Proprietors of
Union Wharf

Prepared For:

Consultant:

ARCHETYPE
architects
48 Union Wharf Portland, Maine 04101
(207) 772-6022 ARCHETYPE@ARCHETYPEPA.COM

Architect:

Project:
WIDGERY WHARF

Widgerly Wharf
Portland, ME


Revisions:

Date:
17 FEB. 2017

Scale:
1/4" = 1'-0"

EAST ELEVATION

A2.03

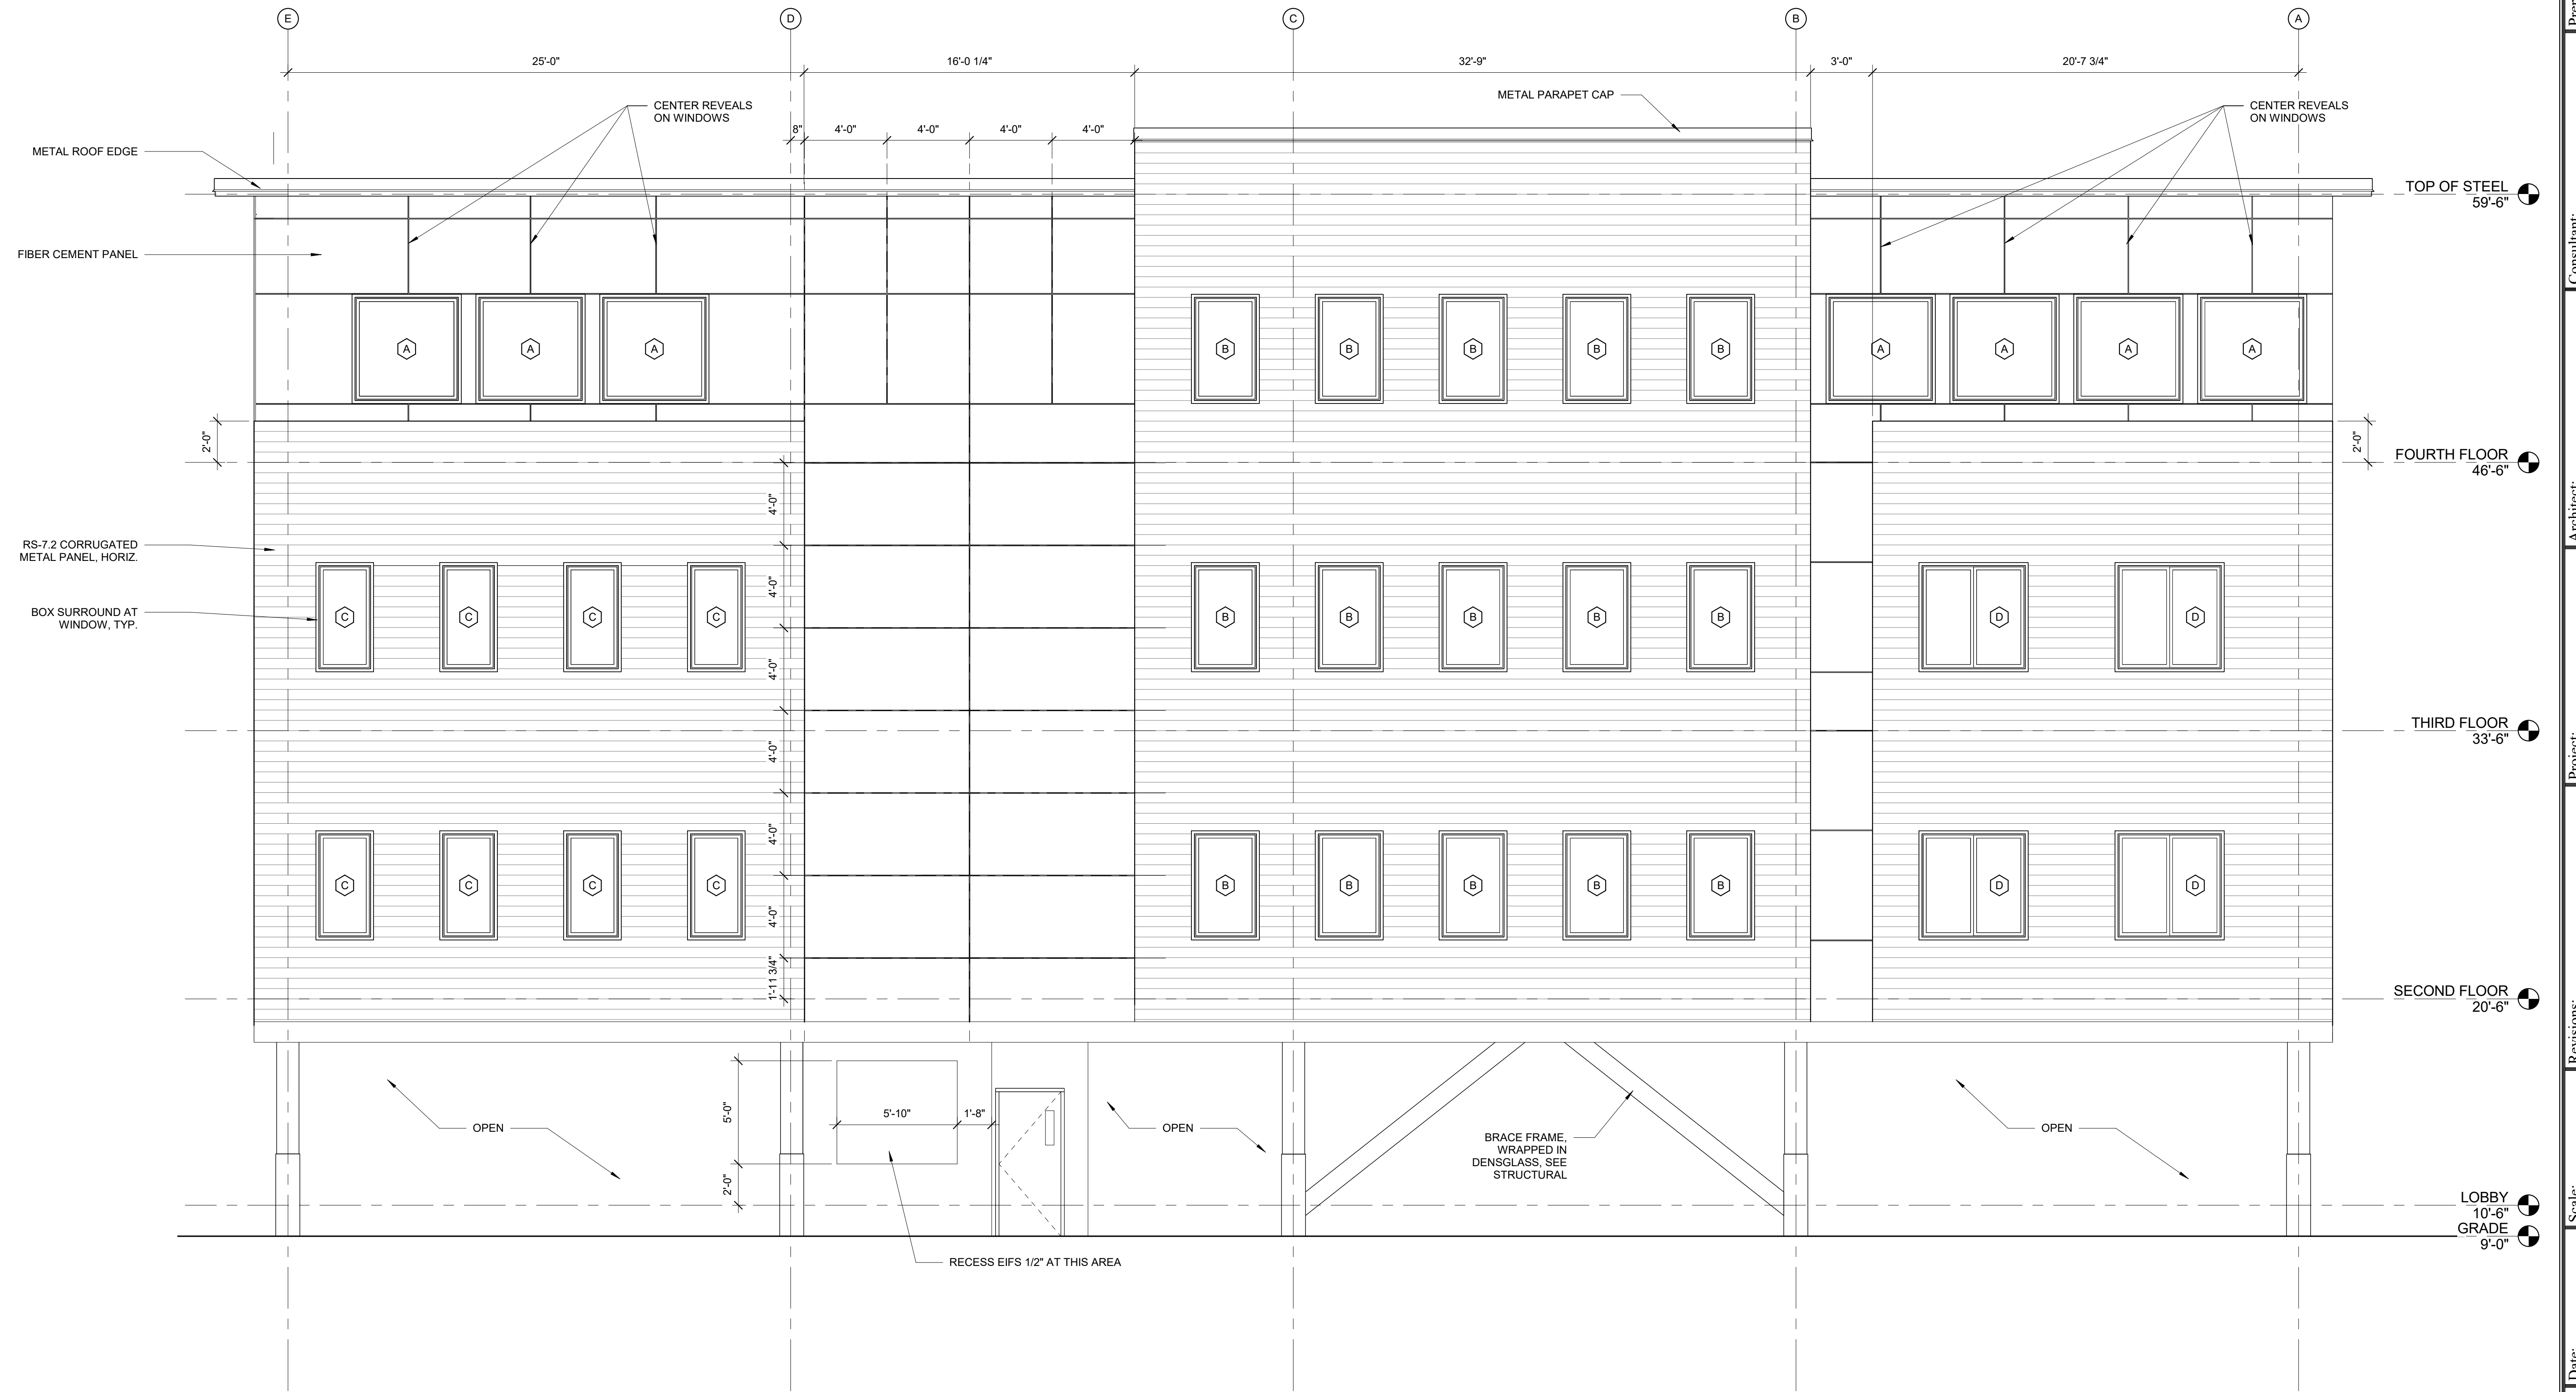

1 | EAST ELEVATION
1/4" = 1'-0"