

Proprietors of  
Union Wharf

Prepared For:

Consultant:

**ARCHETYPE**  
architects  
48 Union Wharf Portland, Maine 04101  
(207) 772-6022 ARCHETYPE@ARCHETYPEPA.COM


Project:  
**WIDGERY WHARF**  
Widgerly Wharf  
Portland, ME

Revisions:

Date: 17 FEB. 2017  
Scale: 1/4" = 1'-0"

**SOUTH ELEVATION**

**A2.04**

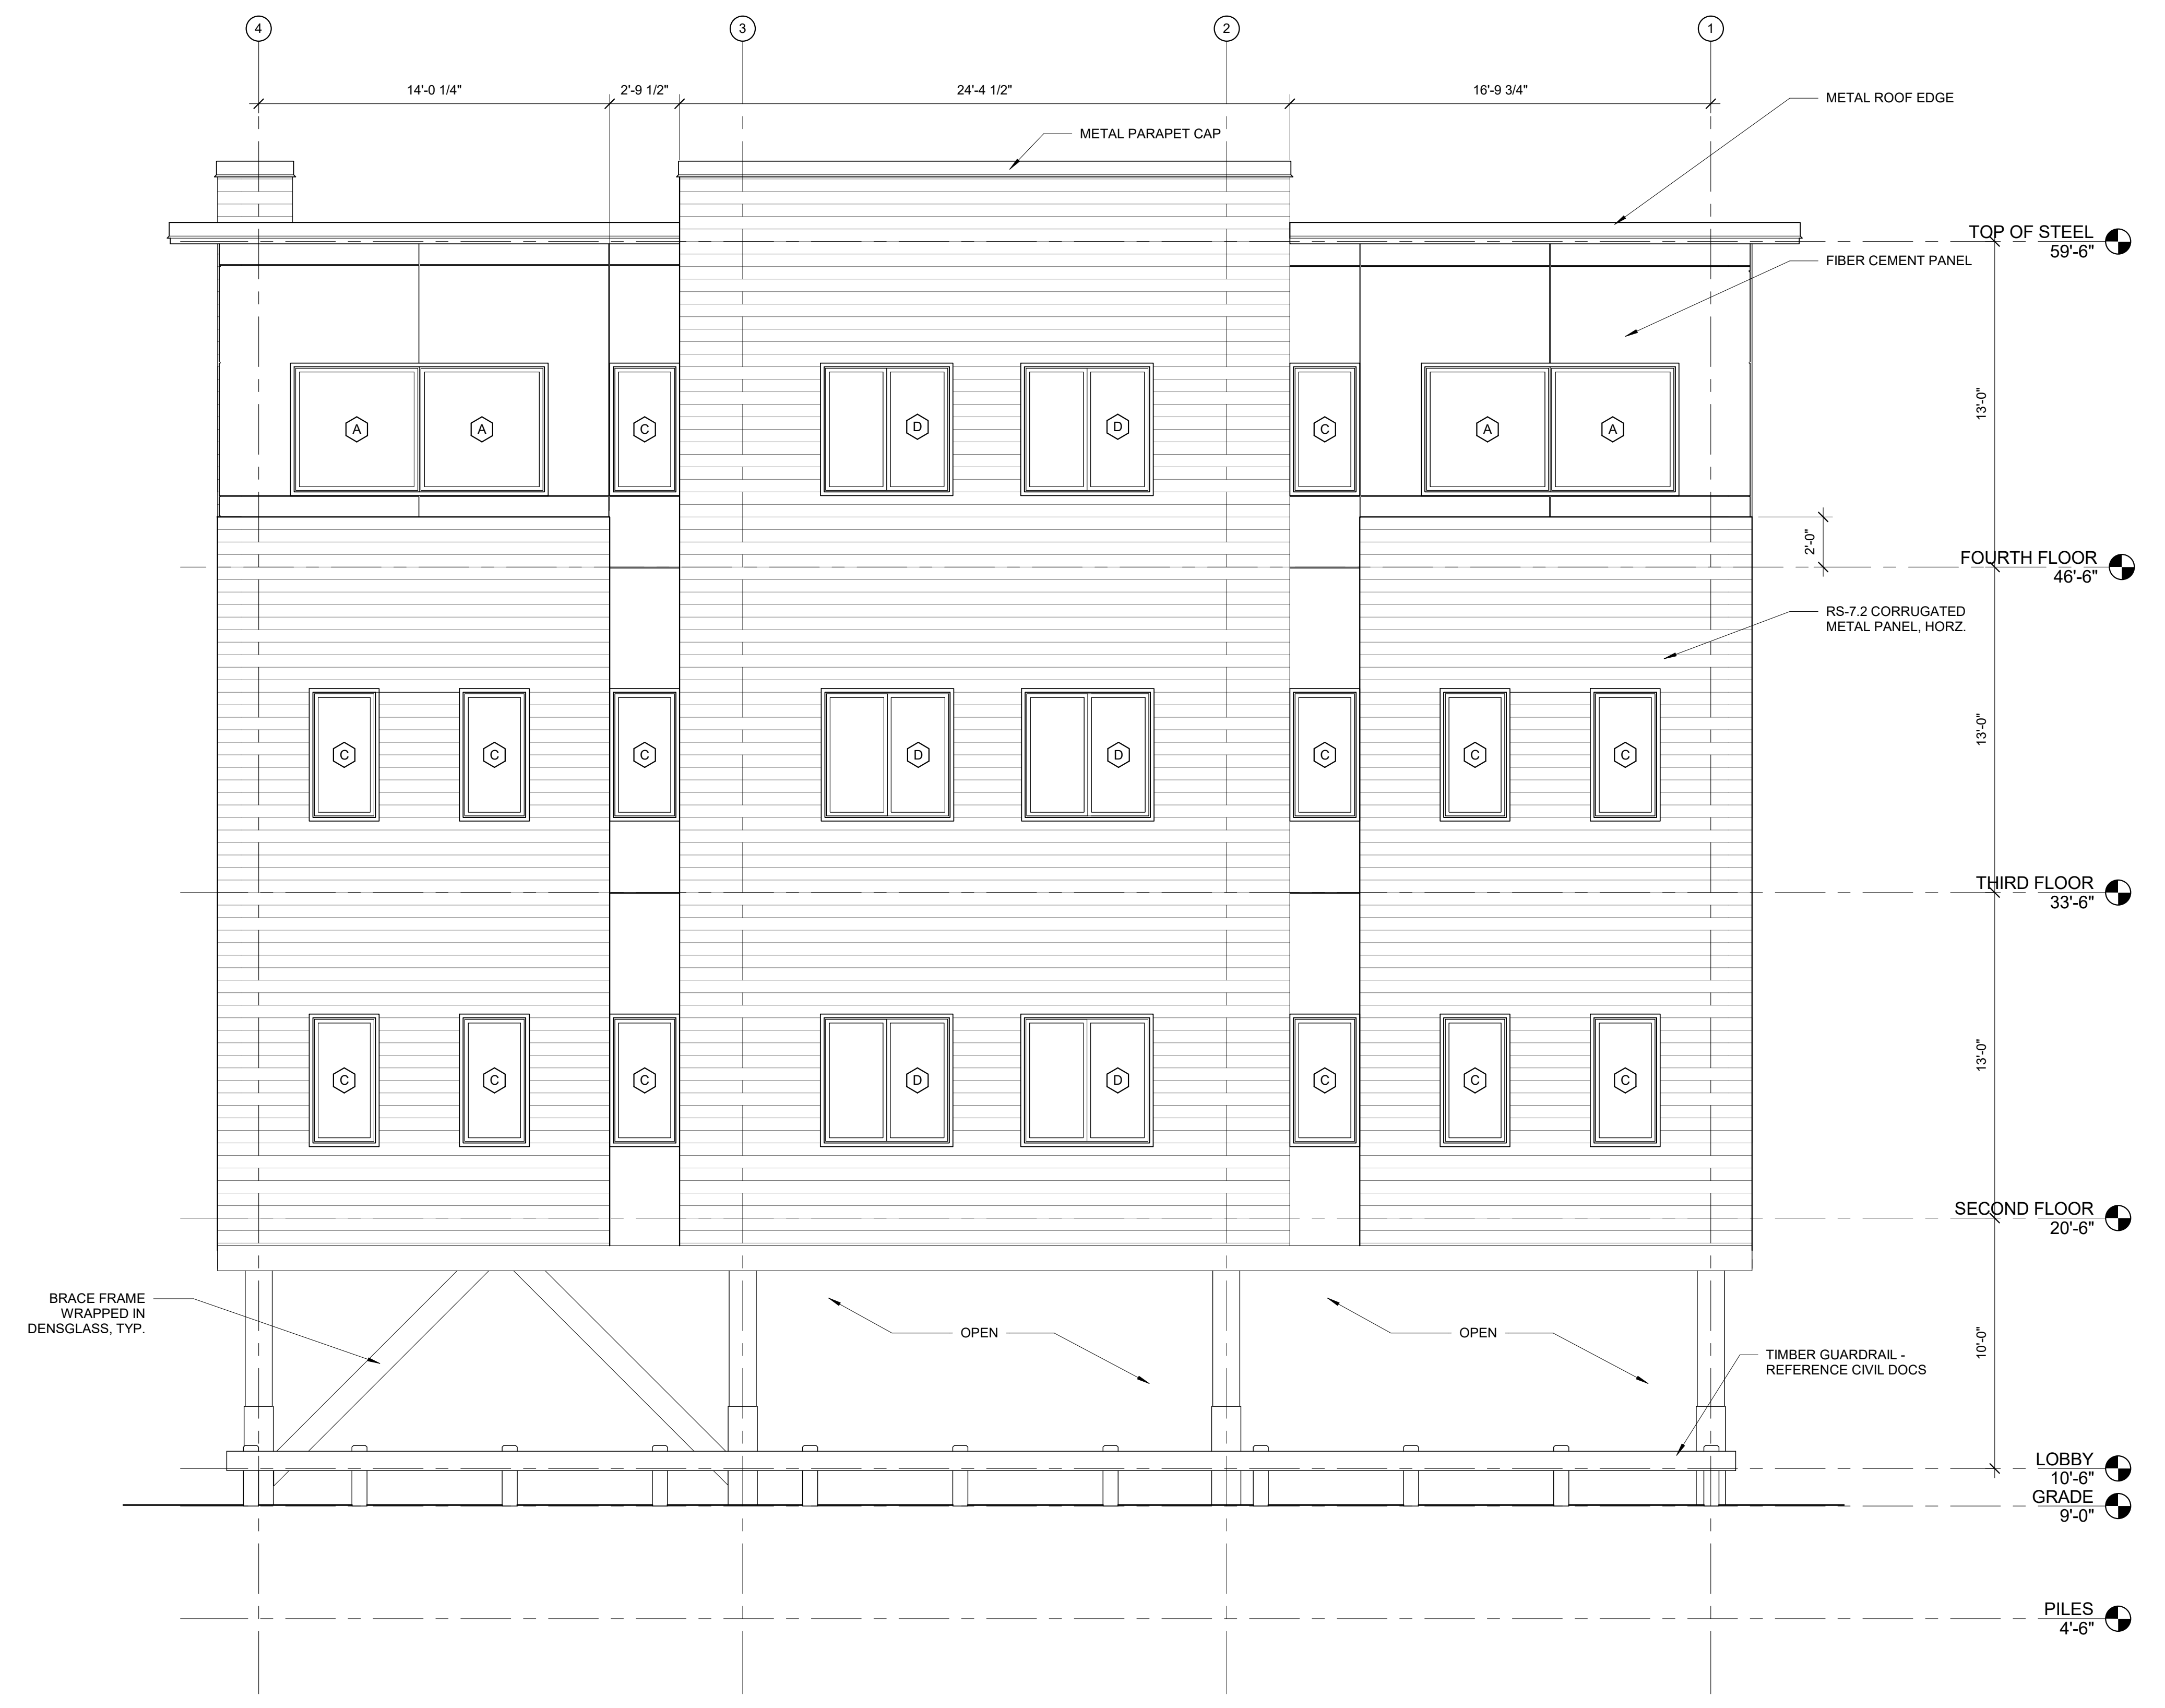

**1 | SOUTH ELEVATION**  
1/4" = 1'-0"