


2 | WALL SECTION 1
1/2" = 1'-0"

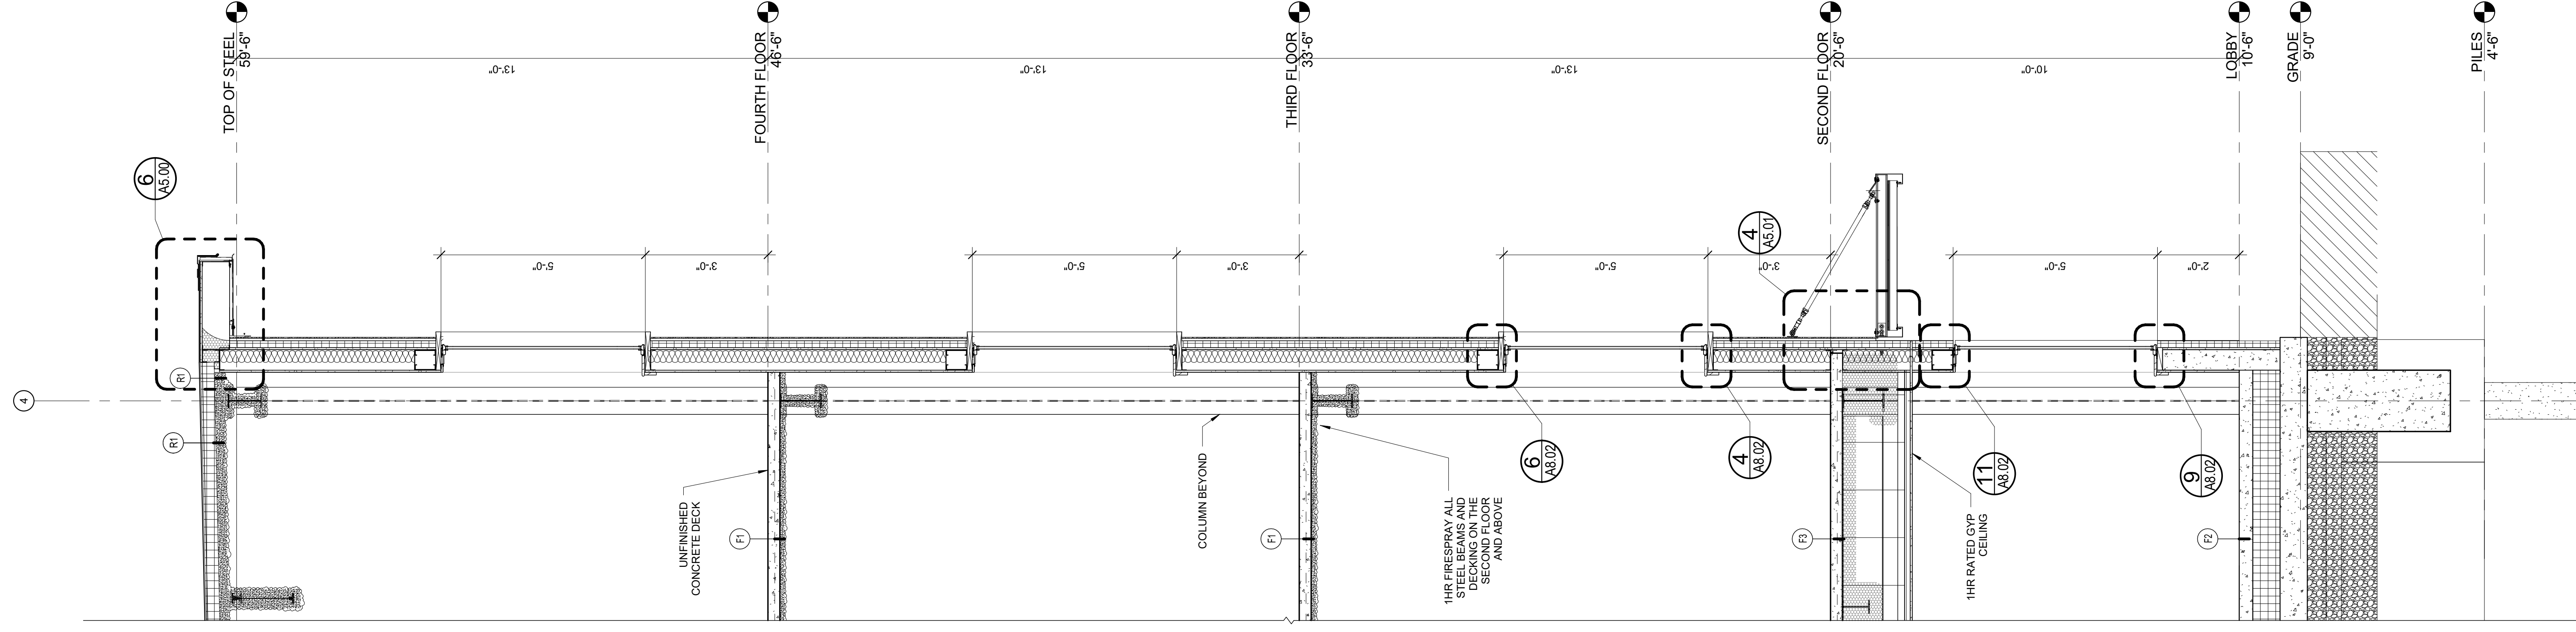

1 | WALL SECTION 2
1/2" = 1'-0"

Date: 17 FEB. 2017

Scale: 1/2" = 1'-0"
WALL SECTIONS


Revisions:

Project: WIDGERY WHARF

Architect: **ARCHETYPE** architects
48 Union Wharf Portland, Maine 04101
(207) 772-6022 ARCHETYPE@ARCHETYPEPA.COM

Consultant:

Prepared For: Proprietors of Union Wharf
Address
City, State

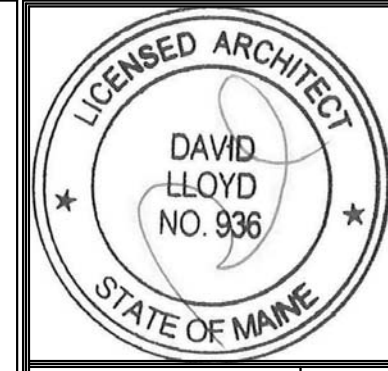

A3.21