


5 LOWER LEVEL AT GRADE -FINISH PLAN
1/8" = 1'-0"

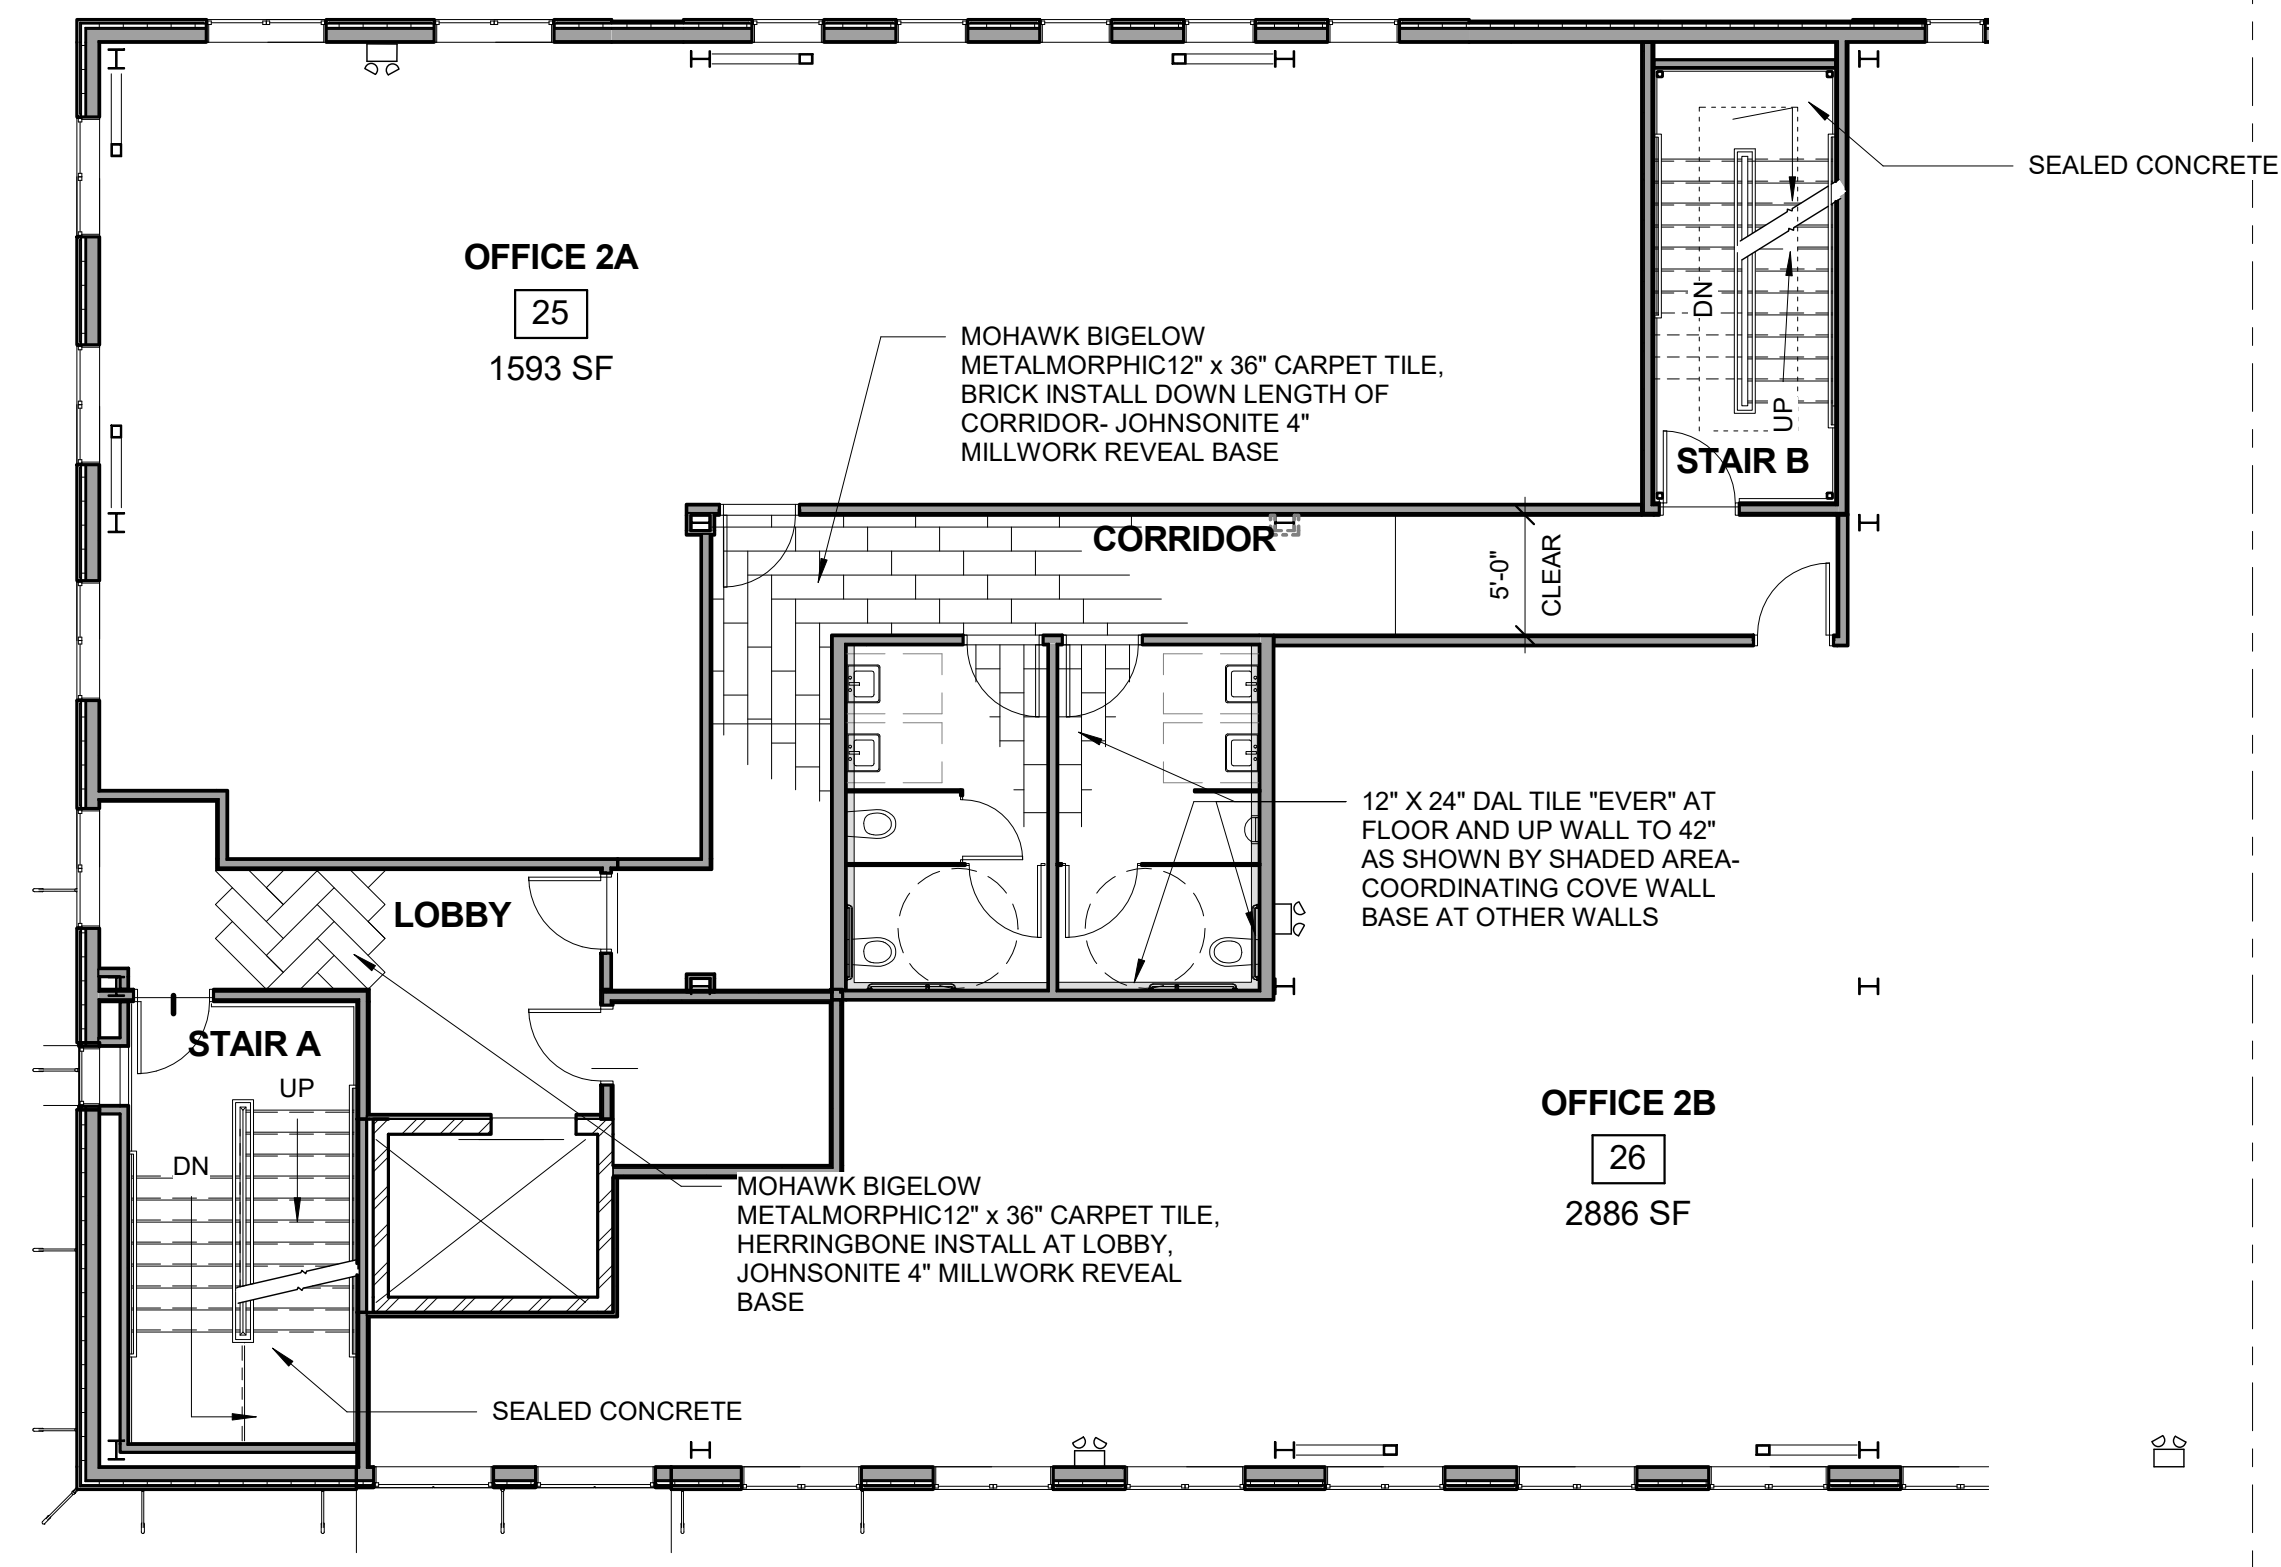



4 TYPICAL UPPER FLOOR FINISH PLAN
1/8" = 1'-0"

PUBLIC AREA DOOR SCHEDULE


DOOR No.	LOCATION	SIZE			TYPE	DOOR LEAF			DOOR FRAME		THRESHOLD	LABEL	OPERATION	SWEEP	CLOSER	REMARKS
		WIDTH	HEIGHT	THICKNESS		MATERIAL	FINISH	MATERIAL	FINISH							
LOBBY																
101	LOBBY	3'-0"	7'-0"	1 3/4"	2	AL			AL	PTD	AL	-	ENTR	Yes	Yes	
102	MECH./ELEC.	3'-0"	7'-0"	1 3/4"	1	HM	PTD		HM	PTD	AL	-	STOR	Yes	Yes	
103	LOBBY	3'-0"	7'-0"	1 3/4"	3	HM	PTD		HM	PTD	AL	-	ENTR	Yes	Yes	
104	STAIR A	3'-0"	7'-0"	1 3/4"	3	HM	PTD		HM	PTD	AL	90 MIN	PASS	Yes	Yes	
105	STAIR B	3'-0"	7'-0"	1 3/4"	3	HM	PTD		HM	PTD	AL	-	ENTR	Yes	Yes	
SECOND FLOOR																
201	LOBBY	3'-0"	7'-0"	1 3/4"	3	HM	PTD		HM	PTD	AL	90 MIN	PASS	Yes	Yes	
202	CORRIDOR	3'-0"	7'-0"	1 3/4"	3	HM	PTD		HM	PTD	AL	90 MIN	PASS	Yes	Yes	
203	CORRIDOR	3'-0"	7'-0"	1 3/4"	3	HM	PTD		HM	PTD	AL	45 MIN	PASS	Yes	Yes	
204	CORRIDOR	3'-0"	7'-0"	1 3/4"	1	HM	PTD		HM	PTD	AL	-	PASS	Yes	Yes	
205	CORRIDOR	3'-0"	7'-0"	1 3/4"	1	HM	PTD		HM	PTD	AL	-	PASS	Yes	Yes	
206	OFFICE 2B	3'-0"	7'-0"	1 3/4"	1	HM	PTD		HM	PTD	AL	-	OFFC	Yes	Yes	
207	CORRIDOR	3'-0"	7'-0"	1 3/4"	1	HM	PTD		HM	PTD	AL	-	OFFC	Yes	Yes	
208	LOBBY	3'-0"	7'-0"	1 3/4"	1	HM	PTD		HM	PTD	AL	90 MIN	STOR	Yes	Yes	
THIRD FLOOR																
301	LOBBY	3'-0"	7'-0"	1 3/4"	3	HM	PTD		HM	PTD	AL	90 MIN	PASS	Yes	Yes	
302	CORRIDOR	3'-0"	7'-0"	1 3/4"	3	HM	PTD		HM	PTD	AL	90 MIN	PASS	Yes	Yes	
303	CORRIDOR	3'-0"	7'-0"	1 3/4"	1	HM	PTD		HM	PTD	AL	45 MIN	PASS	Yes	Yes	
304	CORRIDOR	3'-0"	7'-0"	1 3/4"	1	HM	PTD		HM	PTD	AL	-	PASS	Yes	Yes	
305	CORRIDOR	3'-0"	7'-0"	1 3/4"	1	HM	PTD		HM	PTD	AL	-	PASS	Yes	Yes	
306	OFFICE 3B	3'-0"	7'-0"	1 3/4"	1	HM	PTD		HM	PTD	AL	-	OFFC	Yes	Yes	
307	OFFICE 3A	3'-0"	7'-0"	1 3/4"	1	HM	PTD		HM	PTD	AL	-	OFFC	Yes	Yes	
FOURTH FLOOR																
401	LOBBY	3'-0"	7'-0"	1 3/4"	3	HM	PTD		HM	PTD	AL	90 MIN	PASS	Yes	Yes	
402	CORRIDOR	3'-0"	7'-0"	1 3/4"	3	HM	PTD		HM	PTD	AL	90 MIN	PASS	Yes	Yes	
403	CORRIDOR	3'-0"	7'-0"	1 3/4"	3	HM	PTD		HM	PTD	AL	-	PASS	Yes	Yes	
404	CORRIDOR	3'-0"	7'-0"	1 3/4"	1	HM	PTD		HM	PTD	AL	-	PASS	Yes	Yes	
405	CORRIDOR	3'-0"	7'-0"	1 3/4"	1	HM	PTD		HM	PTD	AL	-	PASS	Yes	Yes	
406	OFFICE 4B	3'-0"	7'-0"	1 3/4"	1	HM	PTD		HM	PTD	AL	-	OFFC	Yes	Yes	
407	OFFICE 4A	3'-0"	7'-0"	1 3/4"	1	HM	PTD		HM	PTD	AL	-	OFFC	Yes	Yes	

NOTES


- ALL RATED DOORS TO HAVE CLOSERS, SMOKE SEALS, AND DOOR SWEEPS
- ALL EXTERIOR DOORS TO HAVE CLOSERS, WEATHERSTRIPPING, AND DOOR SWEEPS
- ALL DOORS ARE TO BE PAINT-GRADE, U.N.O.

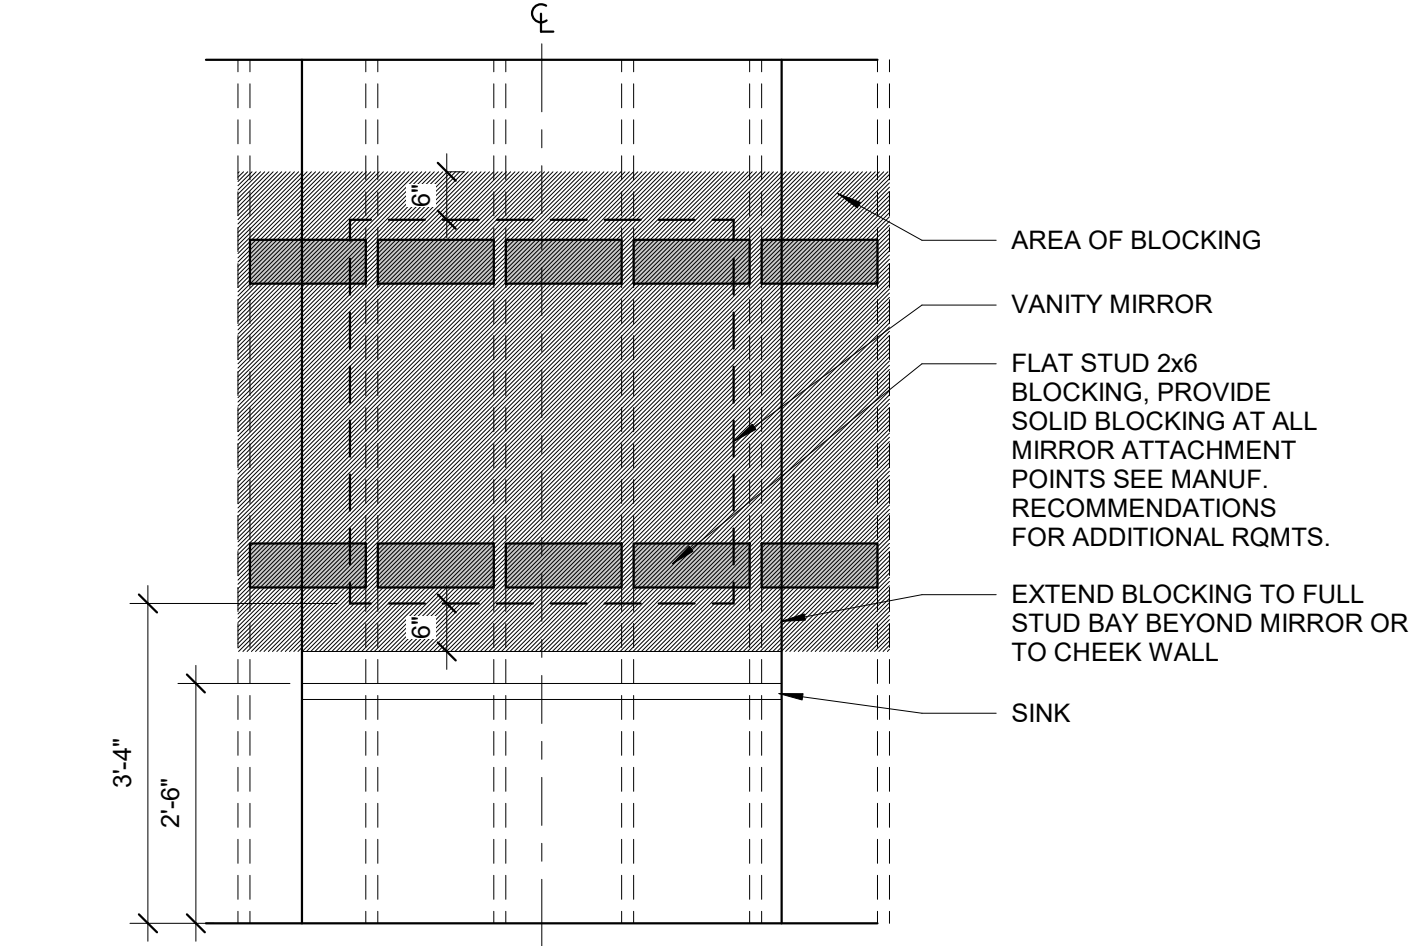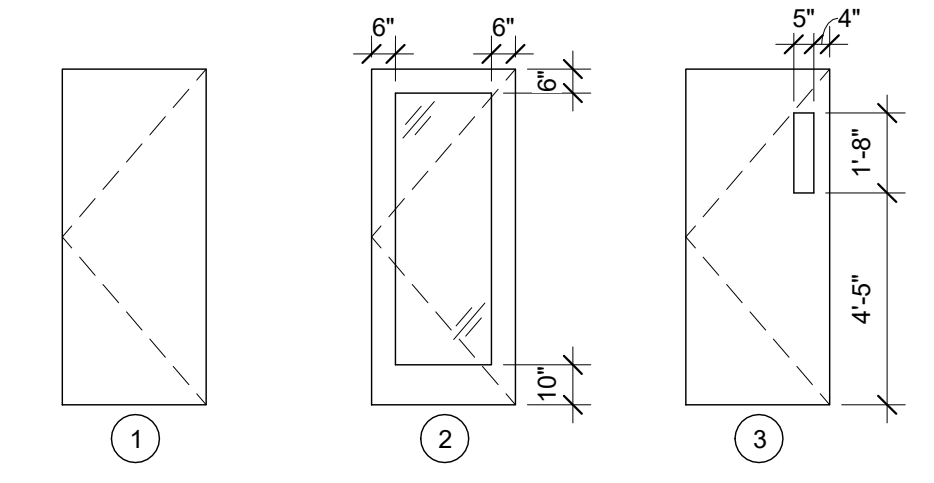


3 BLOCKING DETAIL - VANITY MIRROR
1/2" = 1'-0"

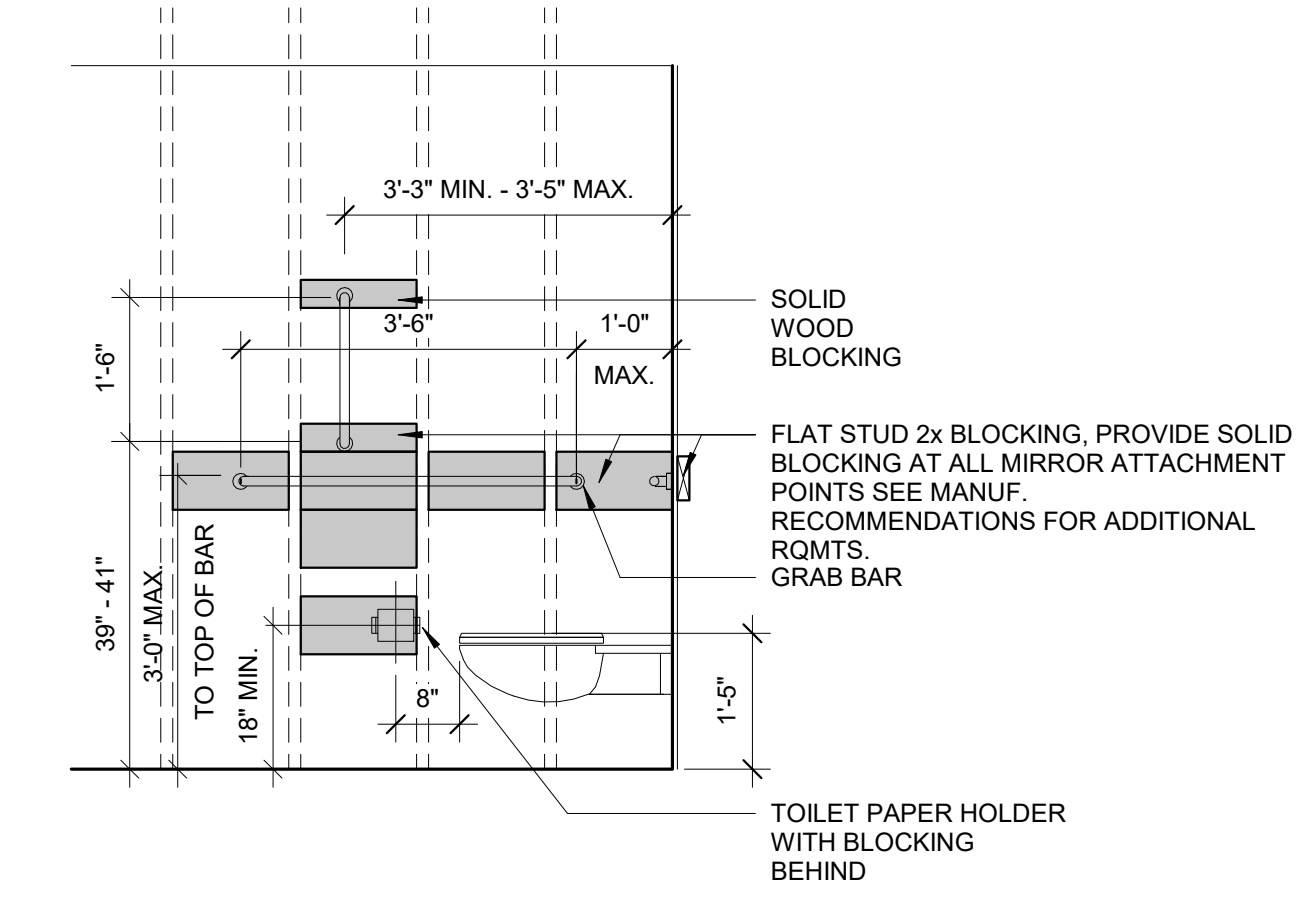

2 BLOCKING DETAIL - TOILET
1/2" = 1'-0"

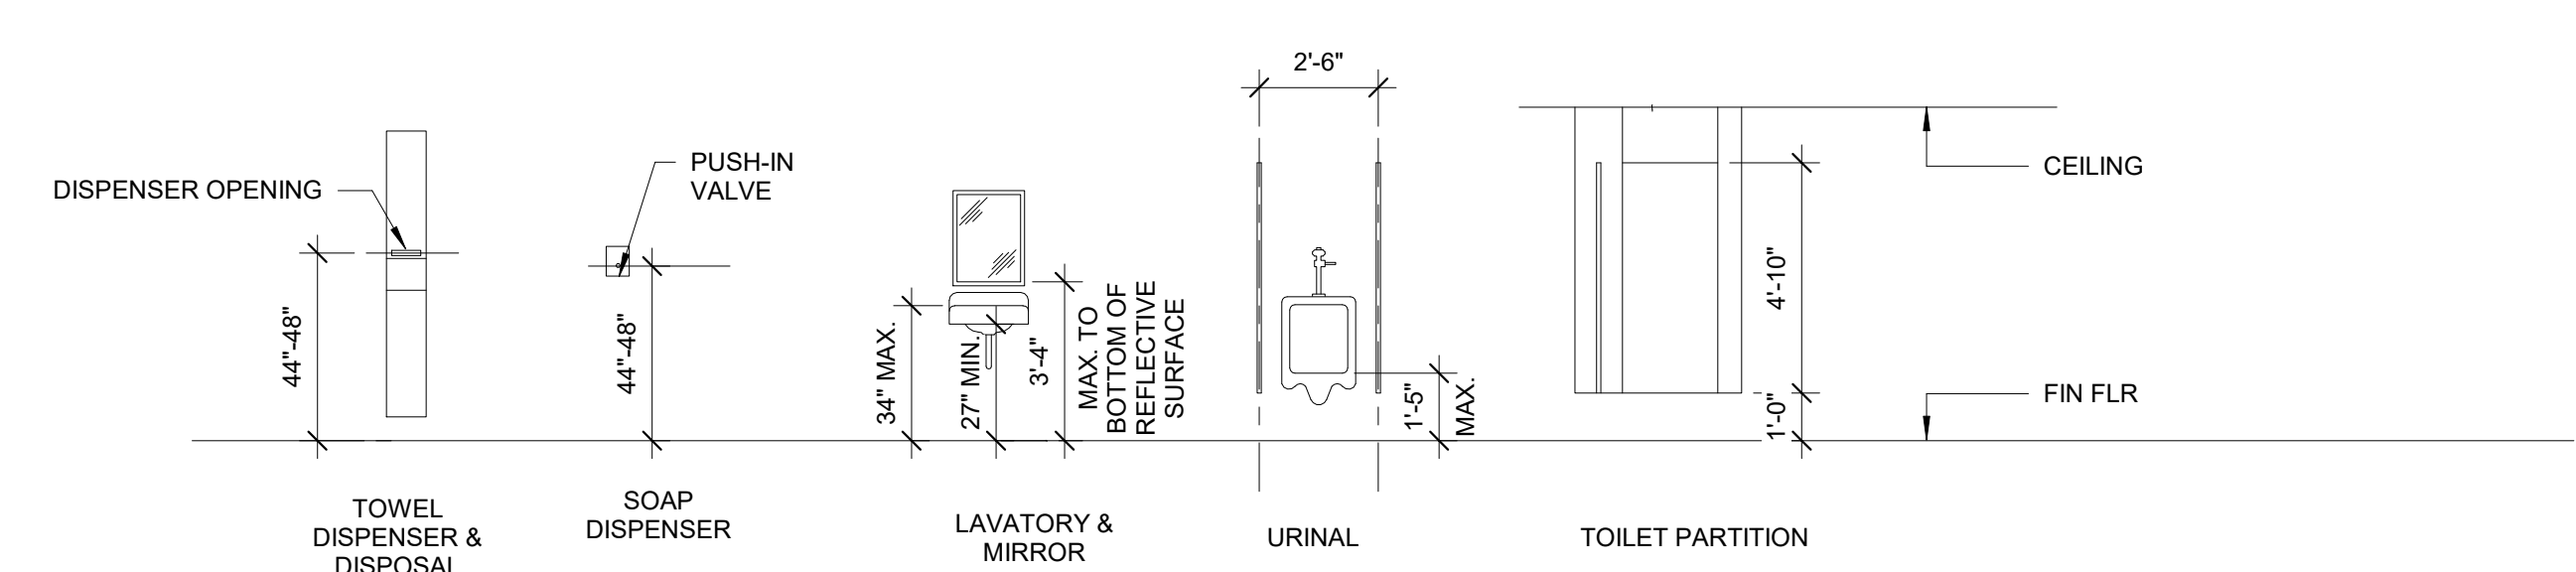

1 TYPICAL TOILET ACCESSORY MOUNTING HEIGHTS
1/4" = 1'-0"

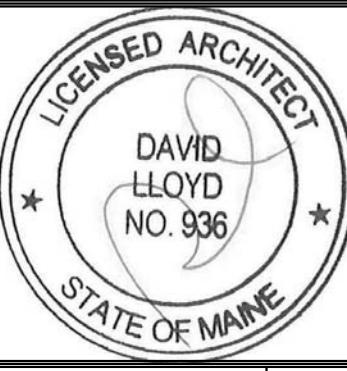

Proprietors of
Union Wharf
P.O. Box 7486
Portland, ME 04112

Prepared For:

Consultant:

ARCHETYPE
architects
48 Union Wharf Portland, Maine 04101
(207) 772-0022 ARCHETYPE@ARCHETYPEPA.COM

Project:

WIDGERY WHARF
Widgerly Wharf
Portland, ME

Revisions:

Date: 17 FEB. 2017
Scale: As indicated
DOOR SCHEDULE AND FINISH PLANS

A8.01