


SEMI-RECESSED FIRE EXTINGUISHER	
1 HOUR PARTITION/SHAFT	
2 HOUR PARTITION/SHAFT	
SMOKE BARRIER	
MAXIMUM TRAVEL DISTANCE TO AN EXIT	
COMMON PATH OF TRAVEL LENGTH	
EXIT ENTRANCE	
EXIT ENTRANCE	
EMERGENCY LIGHTING	


LIFE SAFETY LEGEND

1/8" = 1'-0"

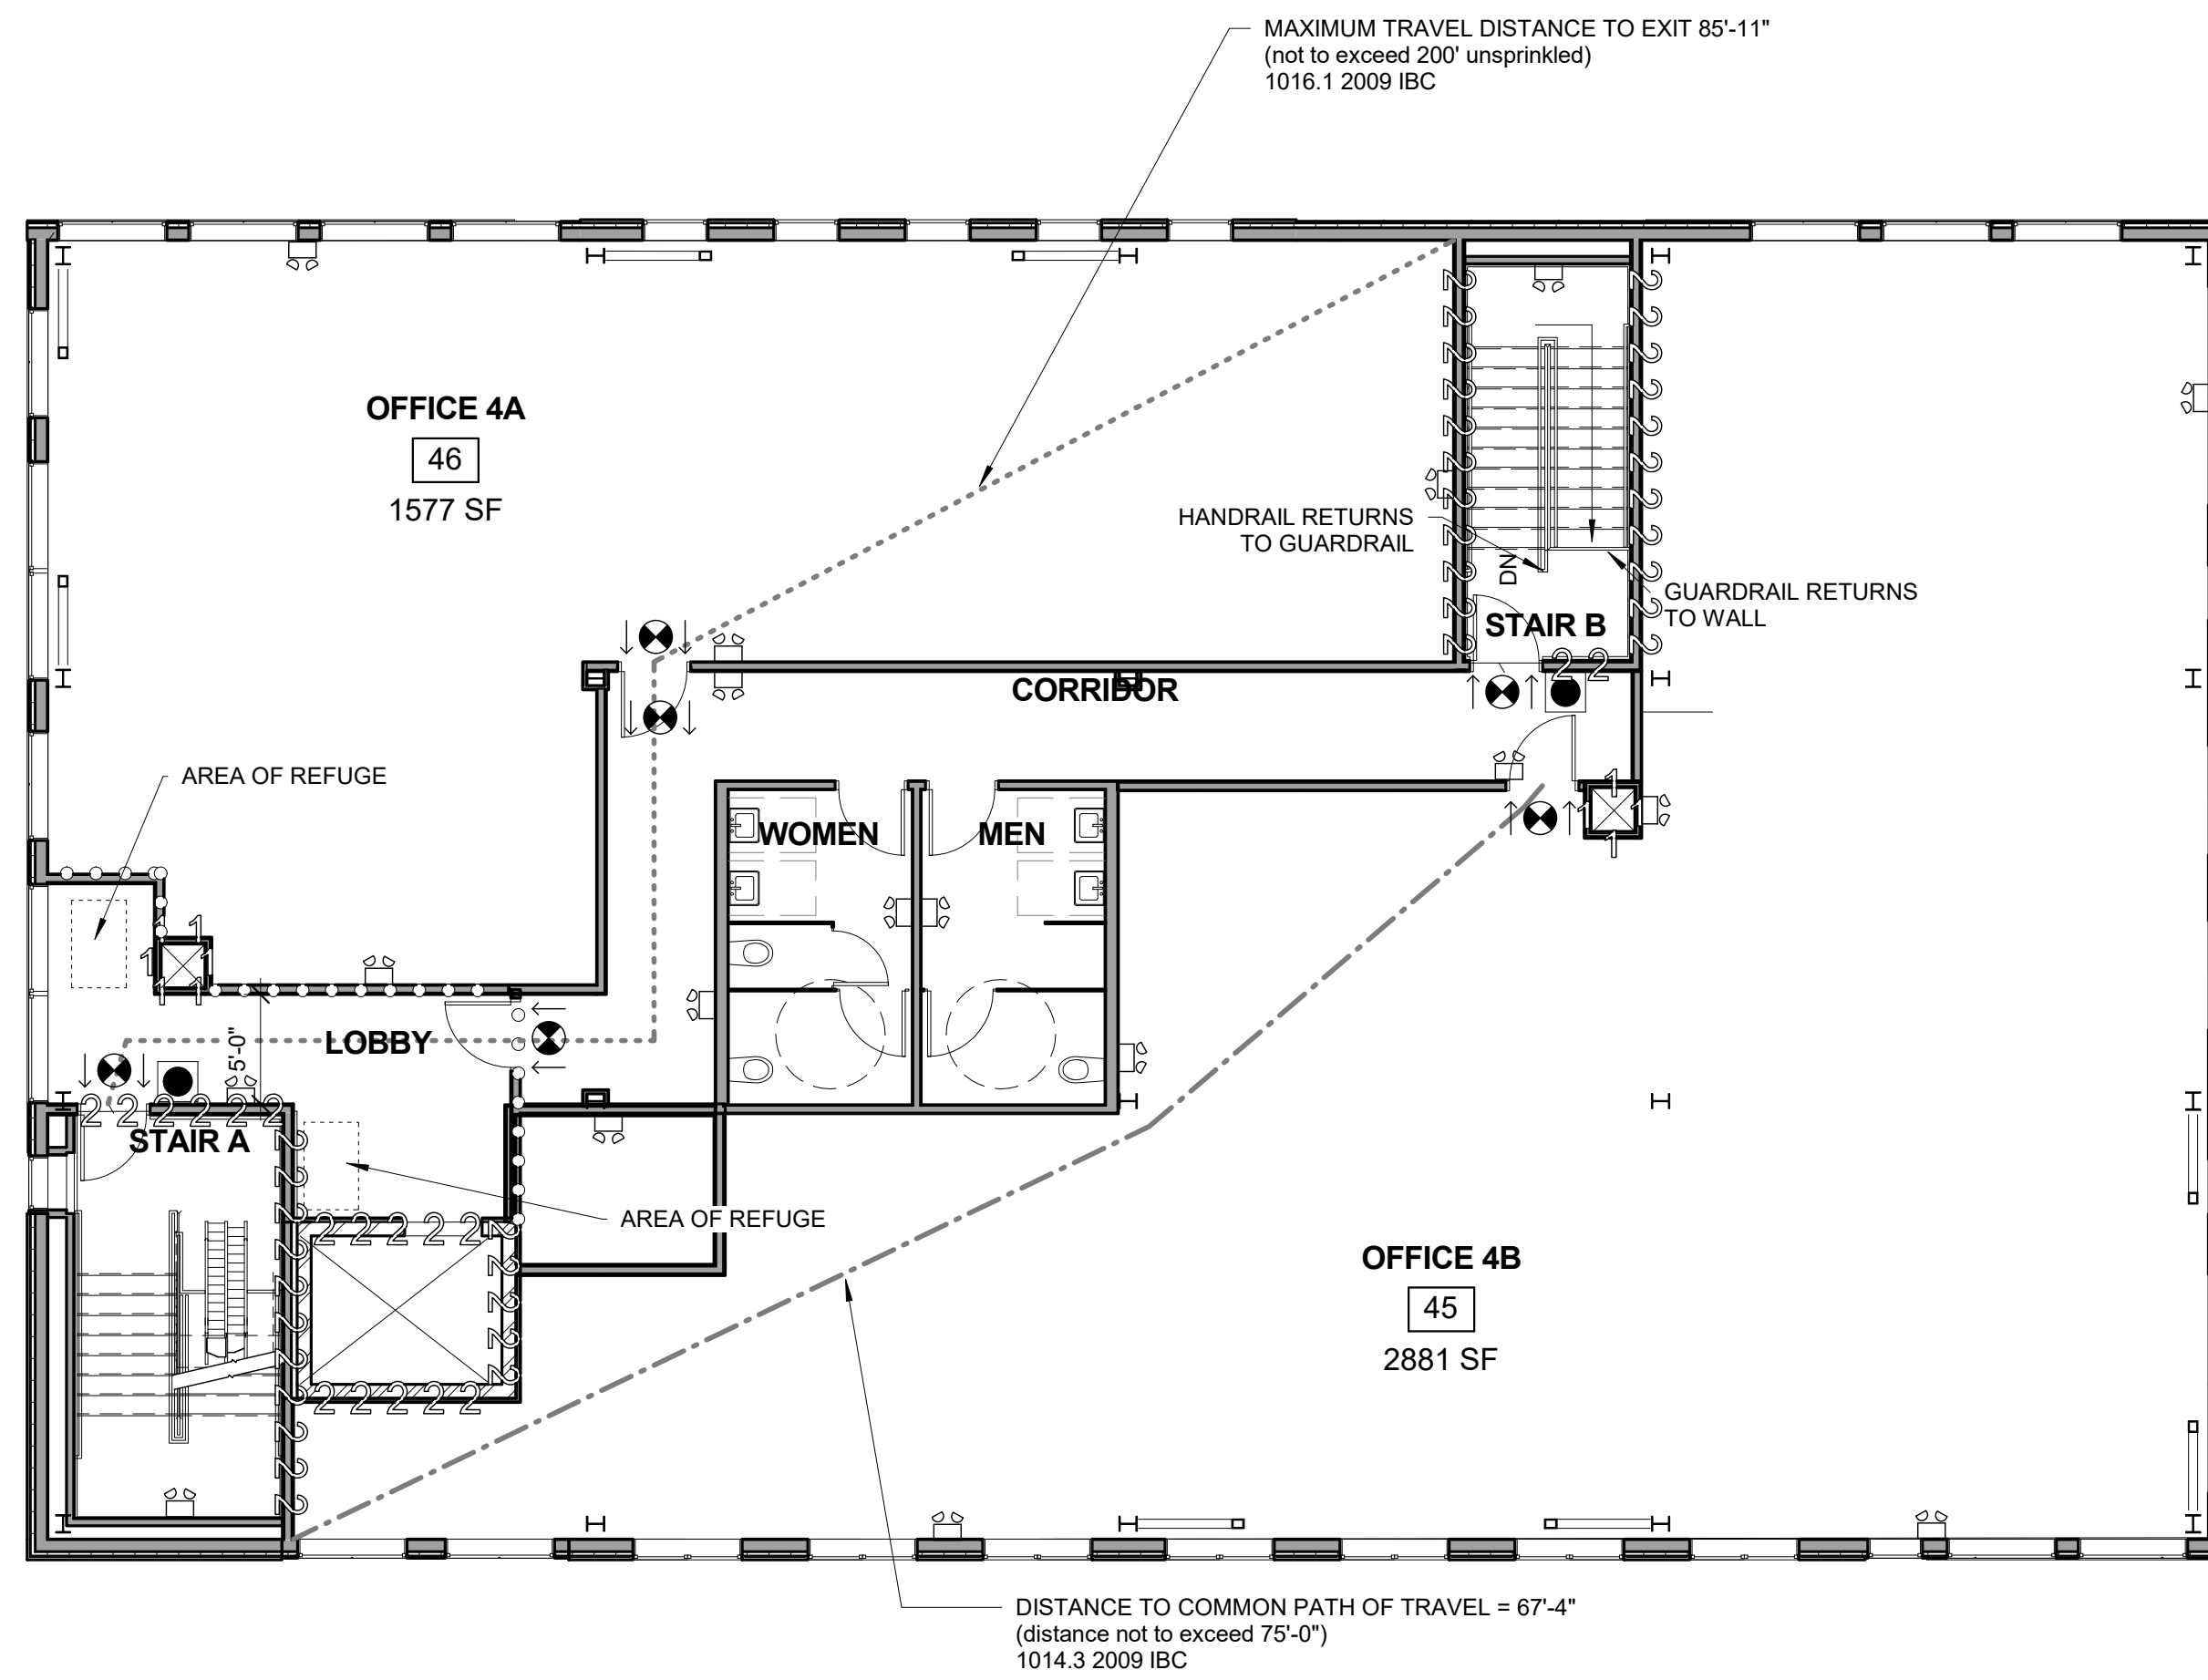


4 | FOURTH FLOOR PLAN - LIFE SAFETY

1/8" = 1'-0"

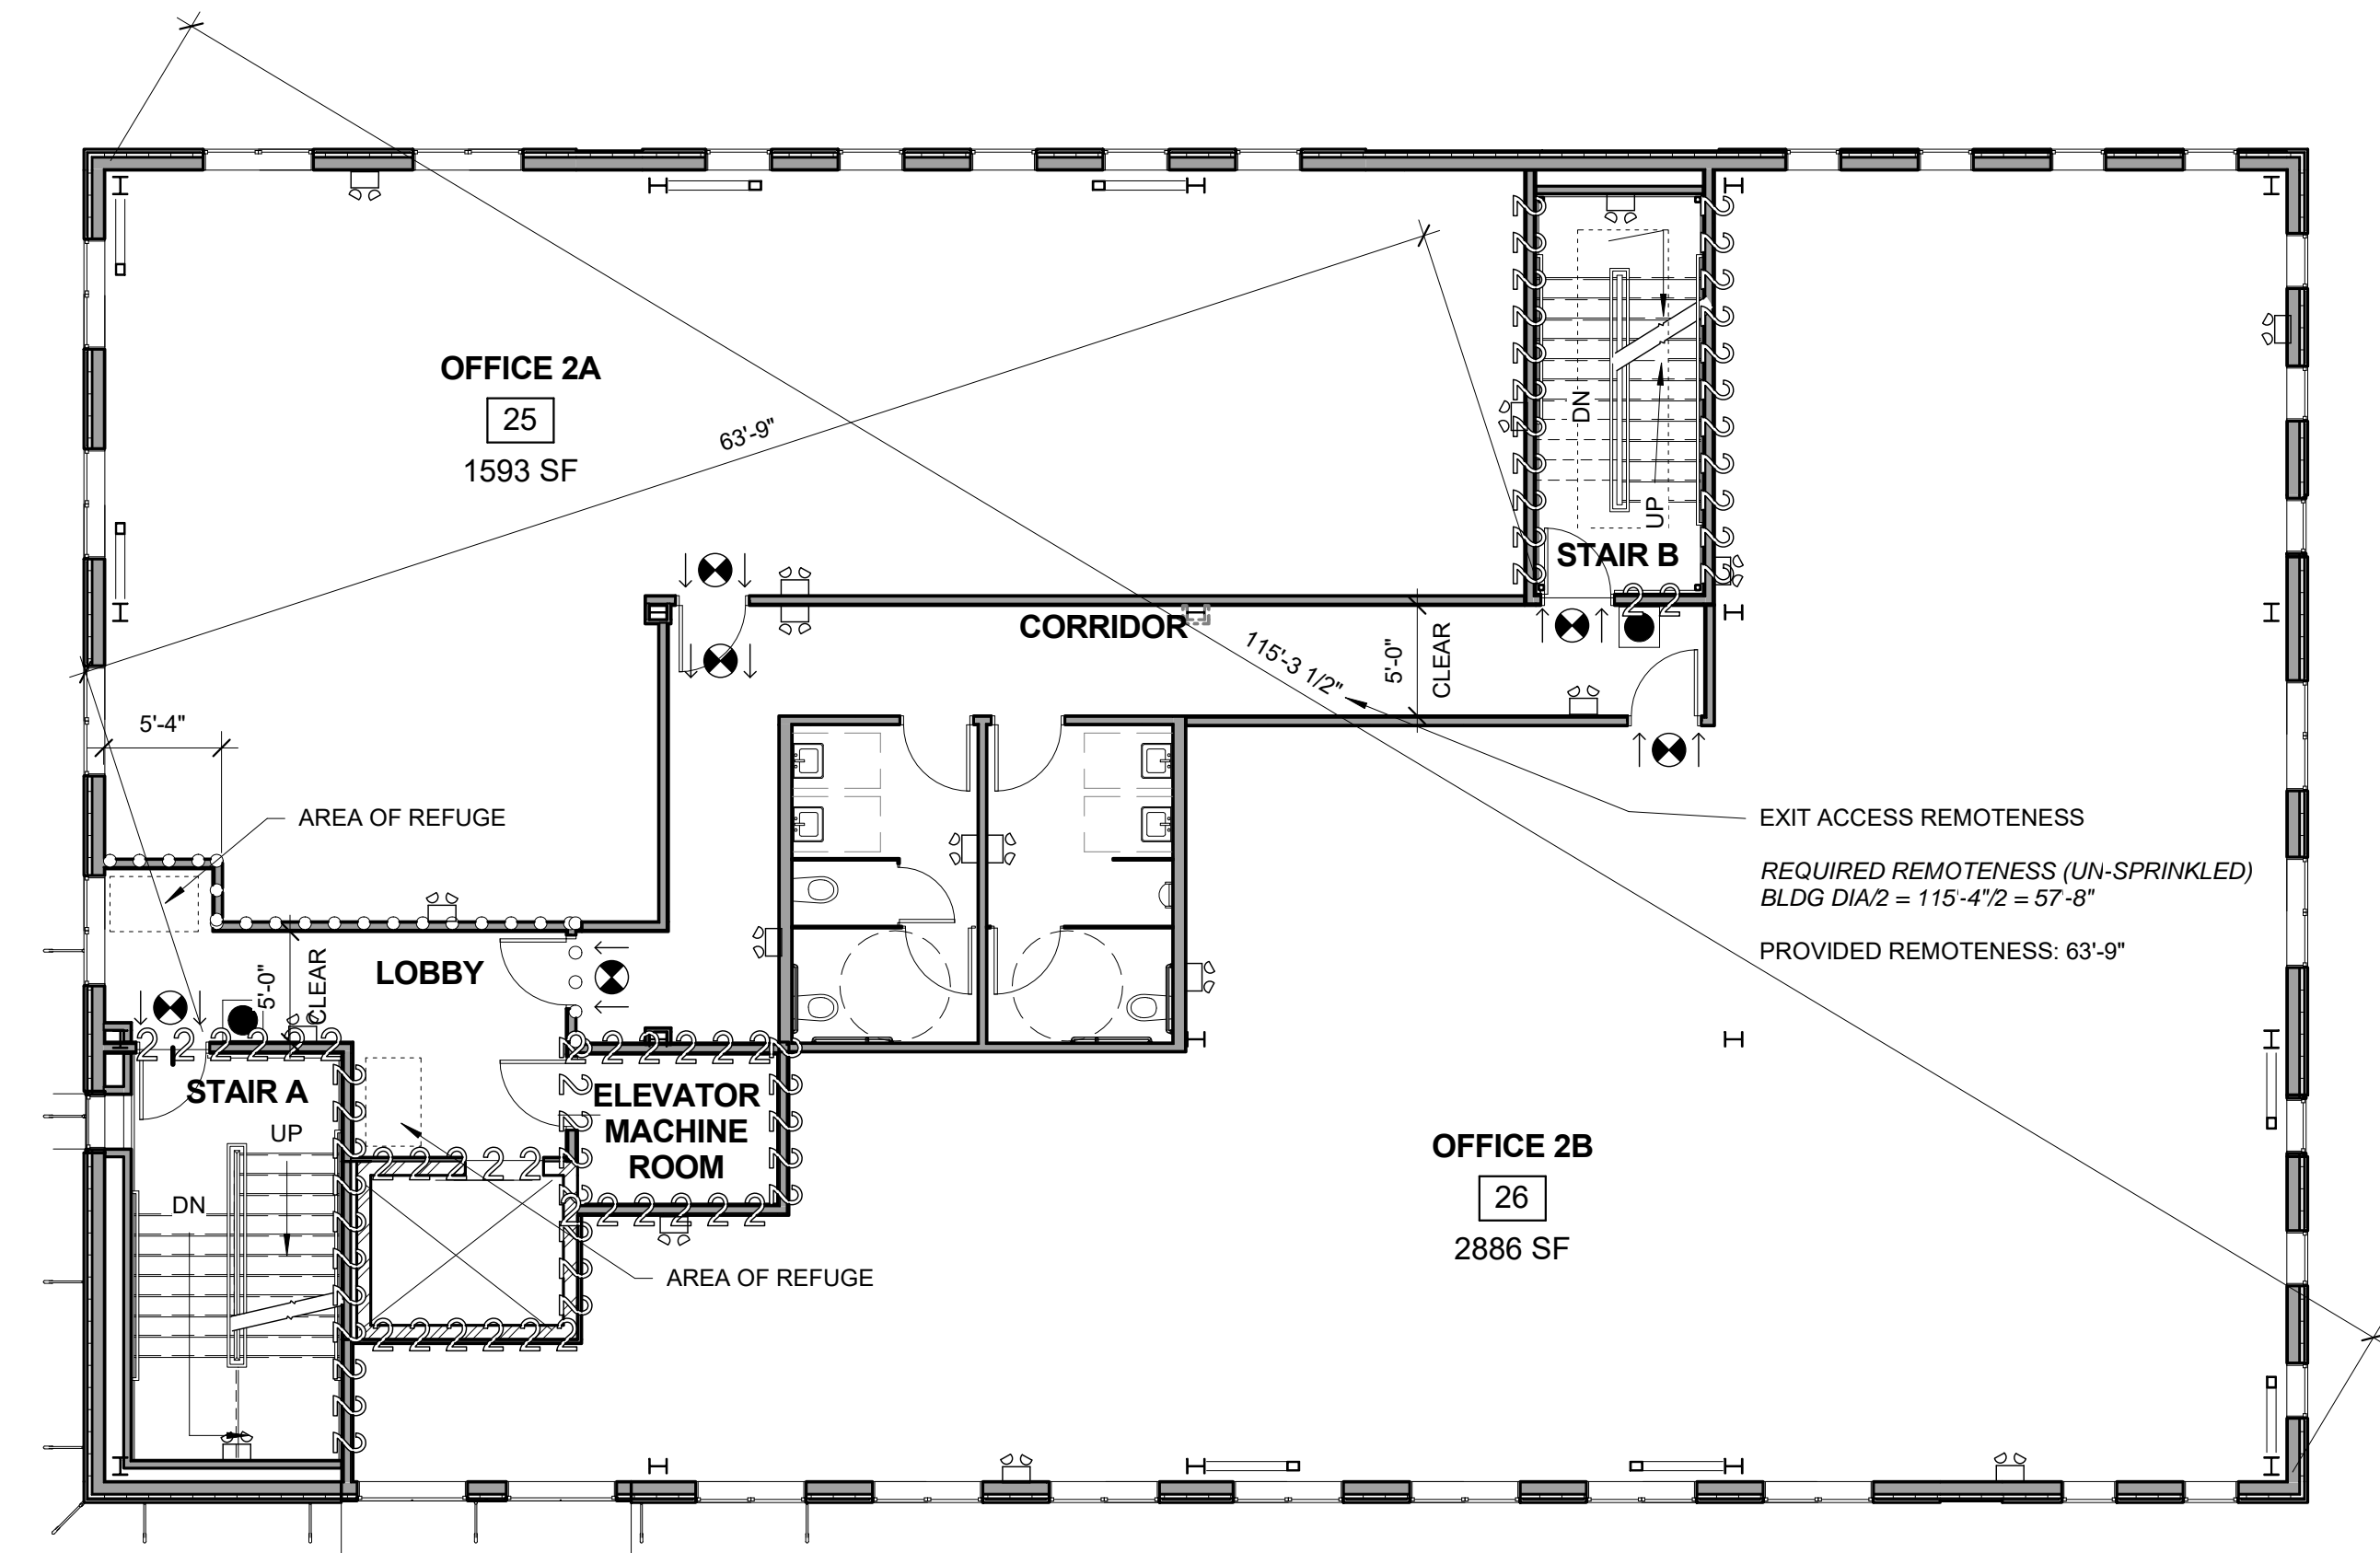


2 | SECOND FLOOR PLAN - LIFE SAFETY

1/8" = 1'-0"

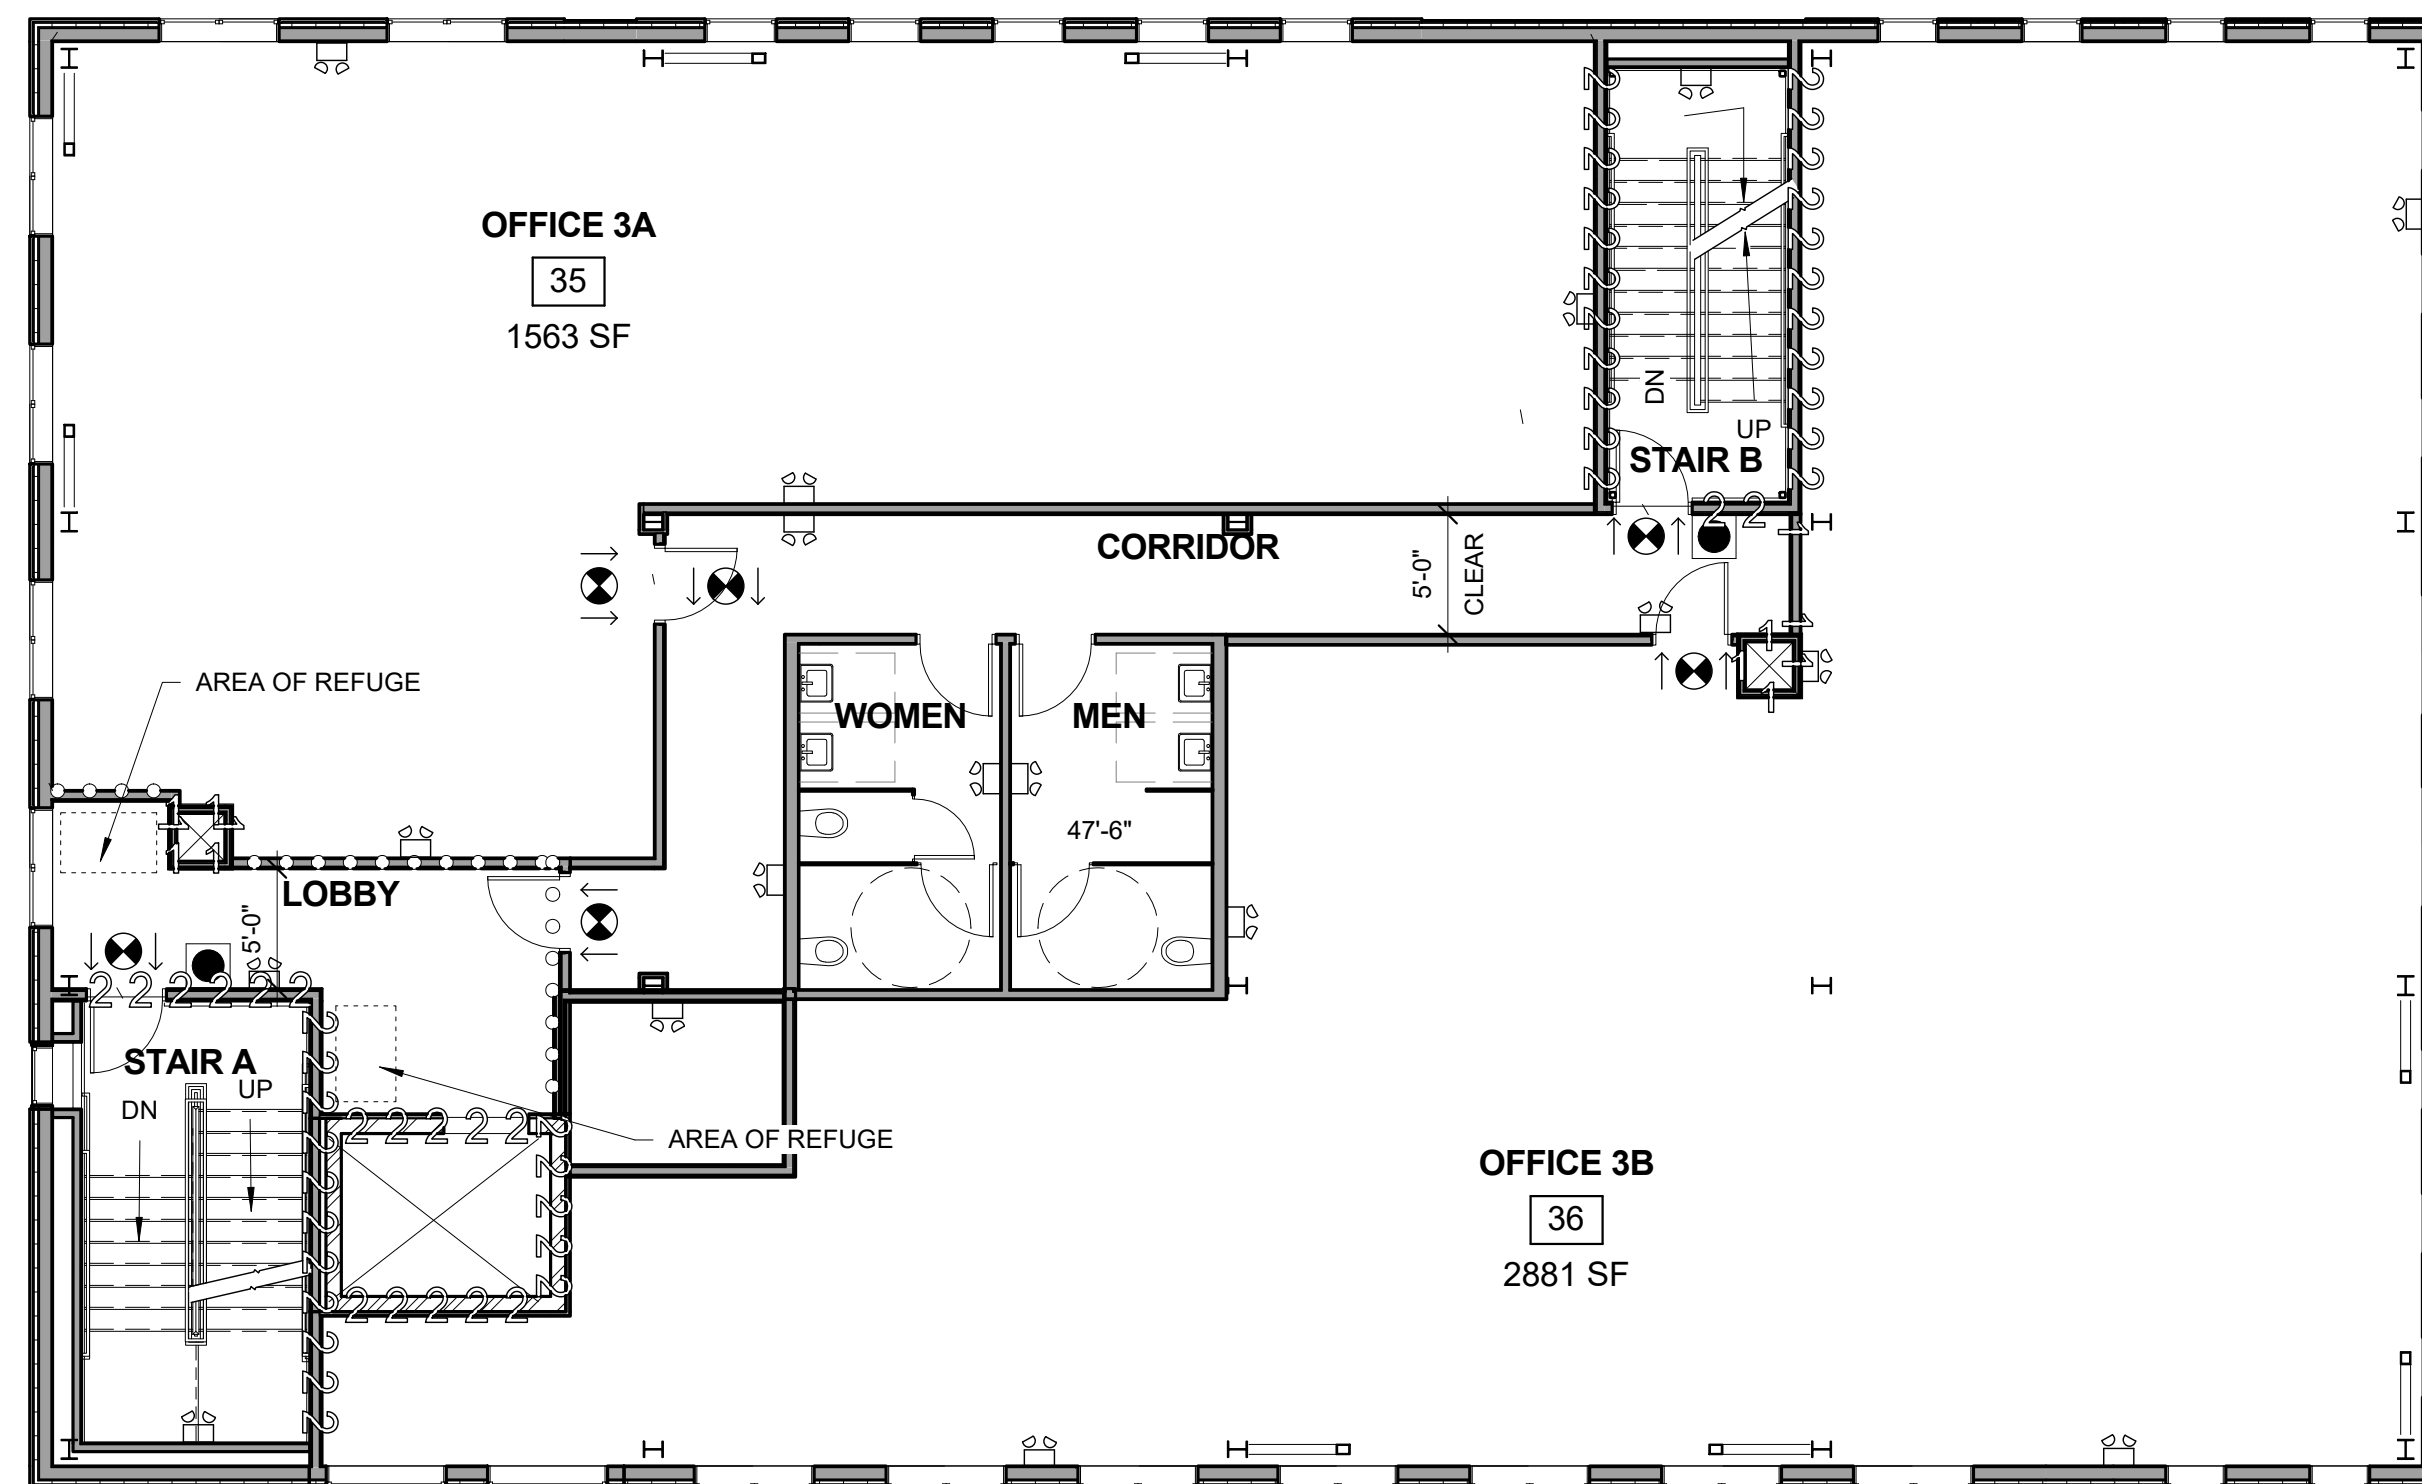


3 | THIRD FLOOR PLAN - LIFE SAFETY

1/8" = 1'-0"

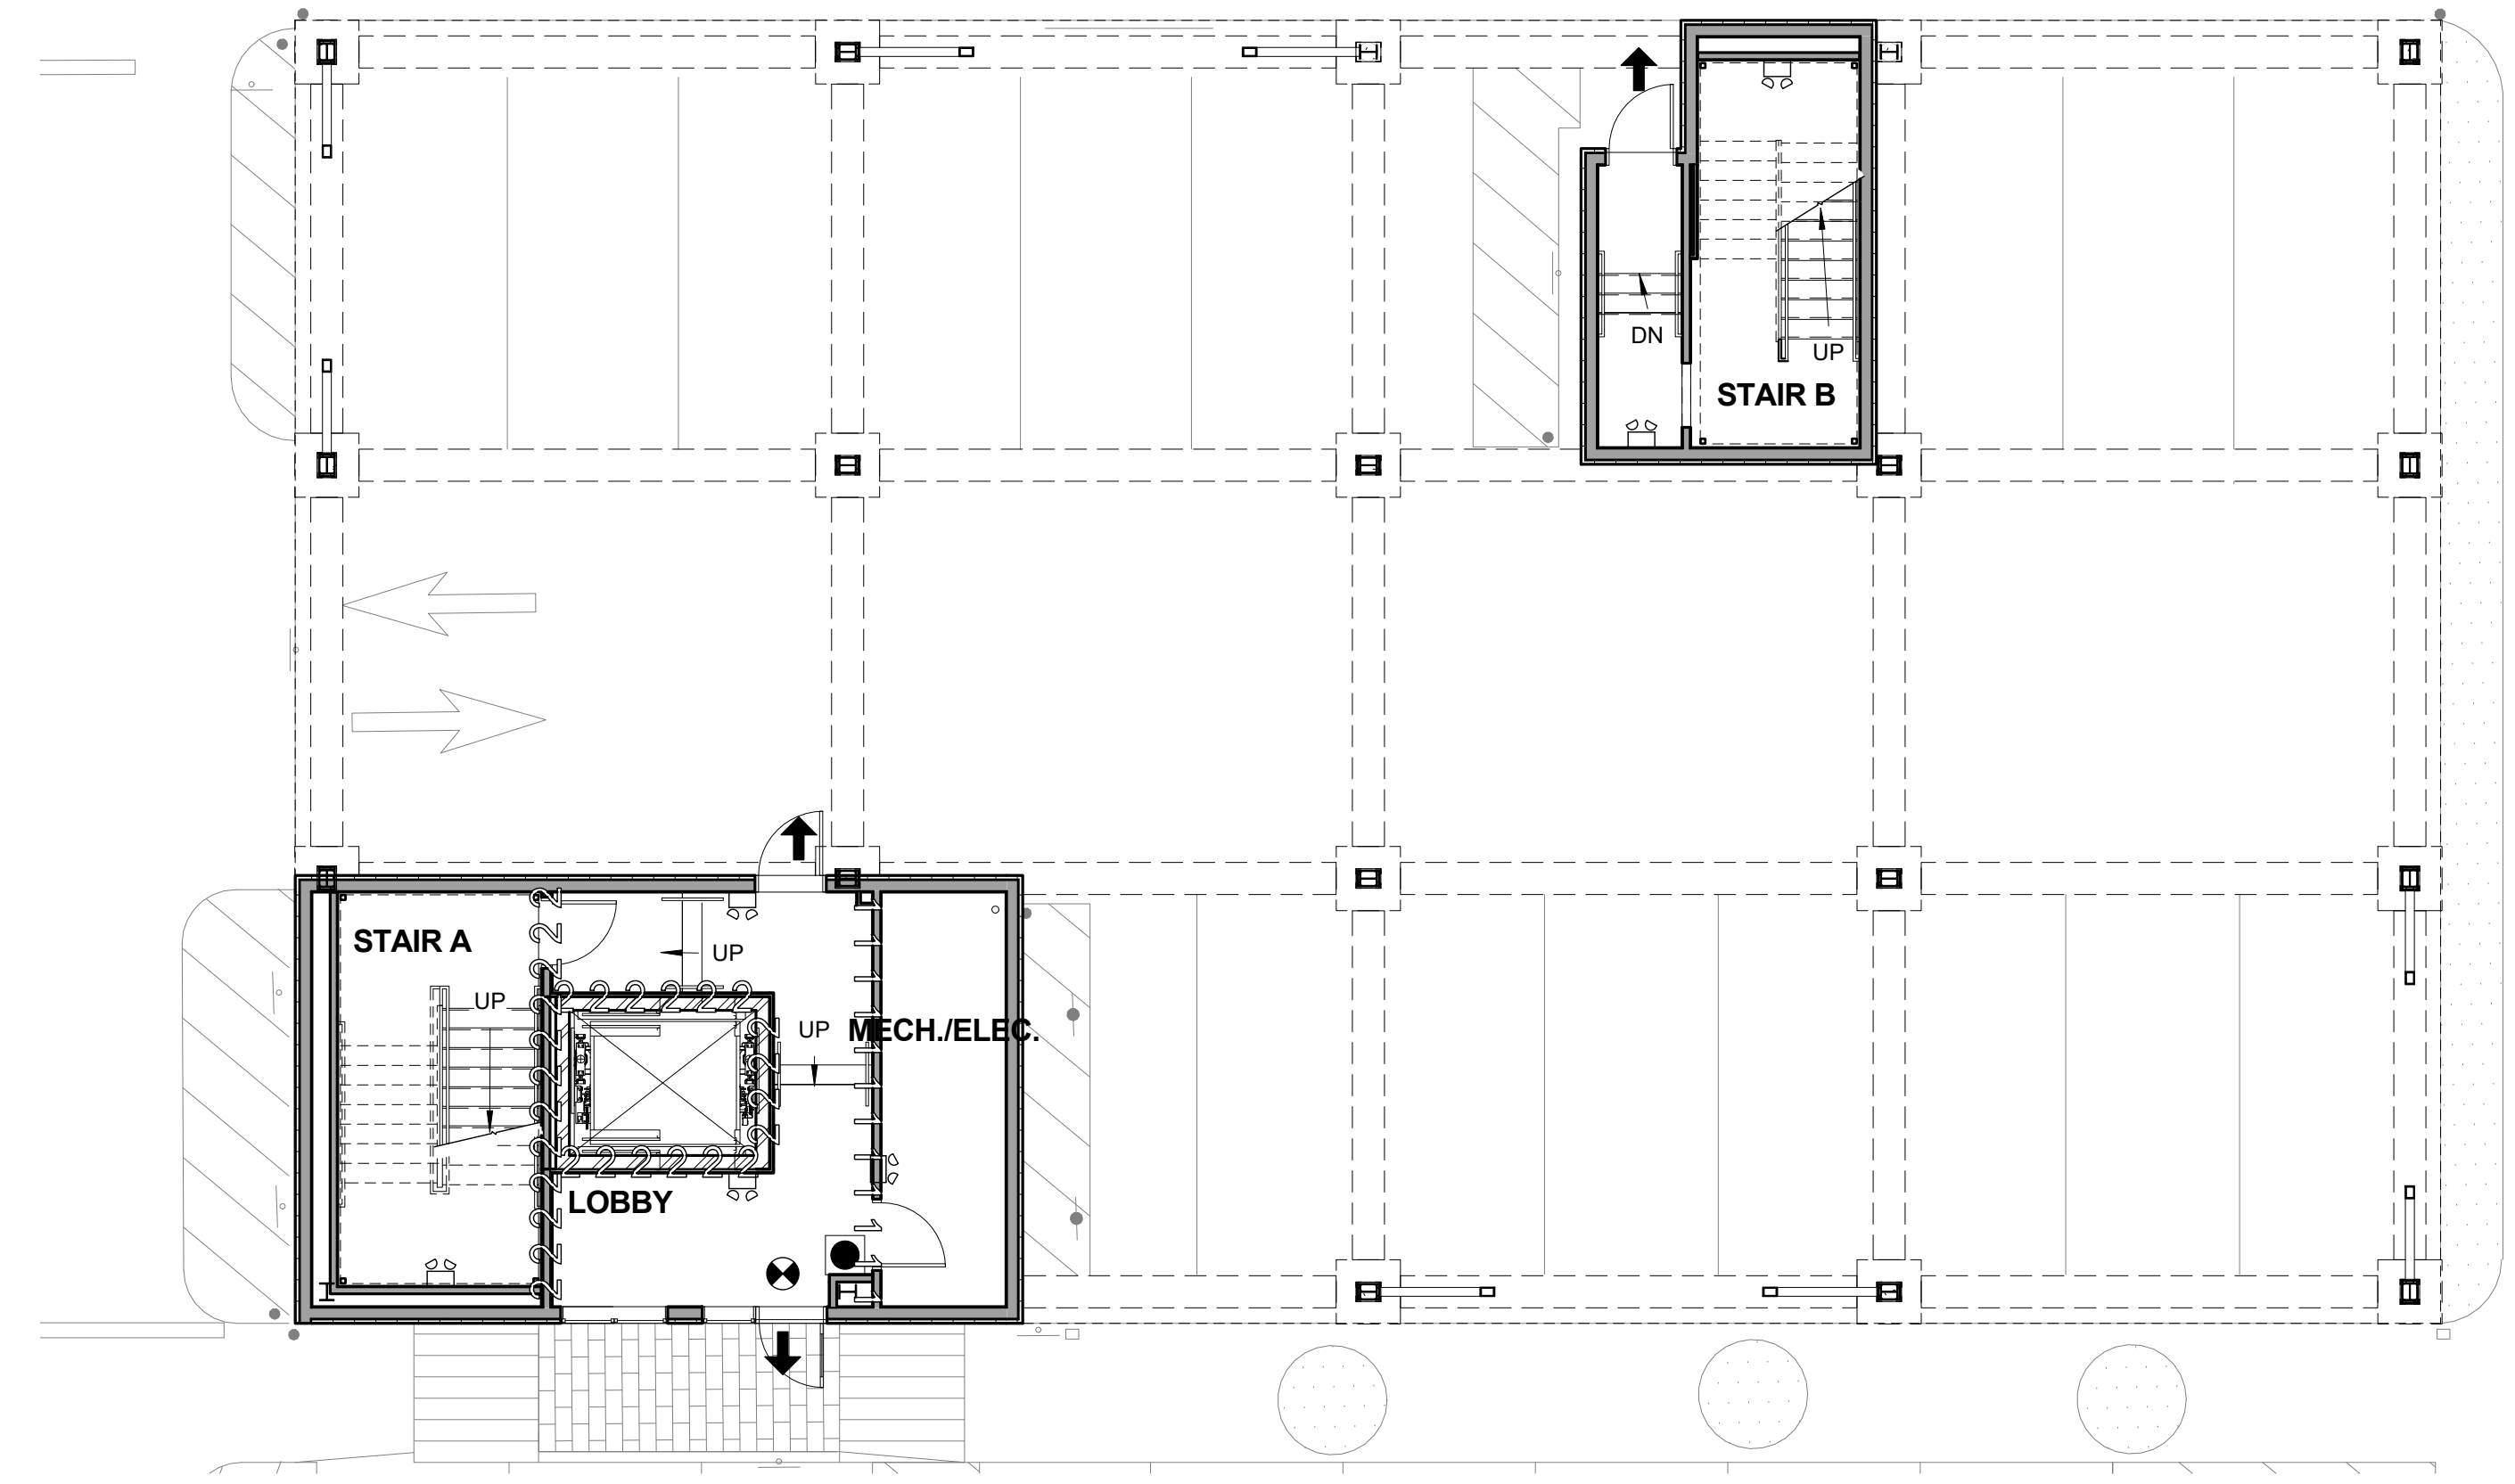

1 | LOWER LEVEL AT GRADE - LIFE SAFETY

1/8" = 1'-0"

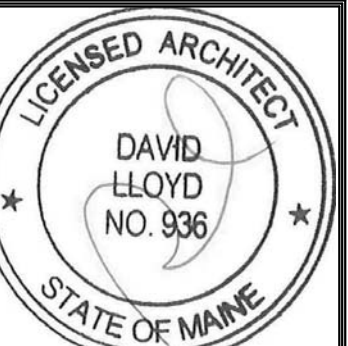

Prepared For:
**Proprietors of
Union Wharf**

Consultant:
**ARCHETYPE
architects**
48 Union Wharf Portland, Maine 04101
(207) 772-6022 ARCHETYPE@ARCHETYPEPA.COM

Project:
WIDGERY WHARF
Widgerly Wharf
Portland, ME

Revisions:

Date: 17 FEB. 2017
Scale: 1/8" = 1'-0"
LIFE SAFETY

LS1.1