

Prepared For:  
**Proprietors of  
Union Wharf**

Consultant:

**ARCHETYPE**  
architects  
48 Union Wharf Portland, Maine 04101  
(207) 772-6022 ARCHETYPE@ARCHETYPEPA.COM

Project:  
**WIDGERY WHARF**

Widgerly Wharf  
Portland, ME


Revisions:  
1 5/9/2017 Addendum 1

Date:  
17 FEB. 2017

Scale:  
1/4" = 1'-0"

**THIRD FLOOR PLAN**

**A1.03**

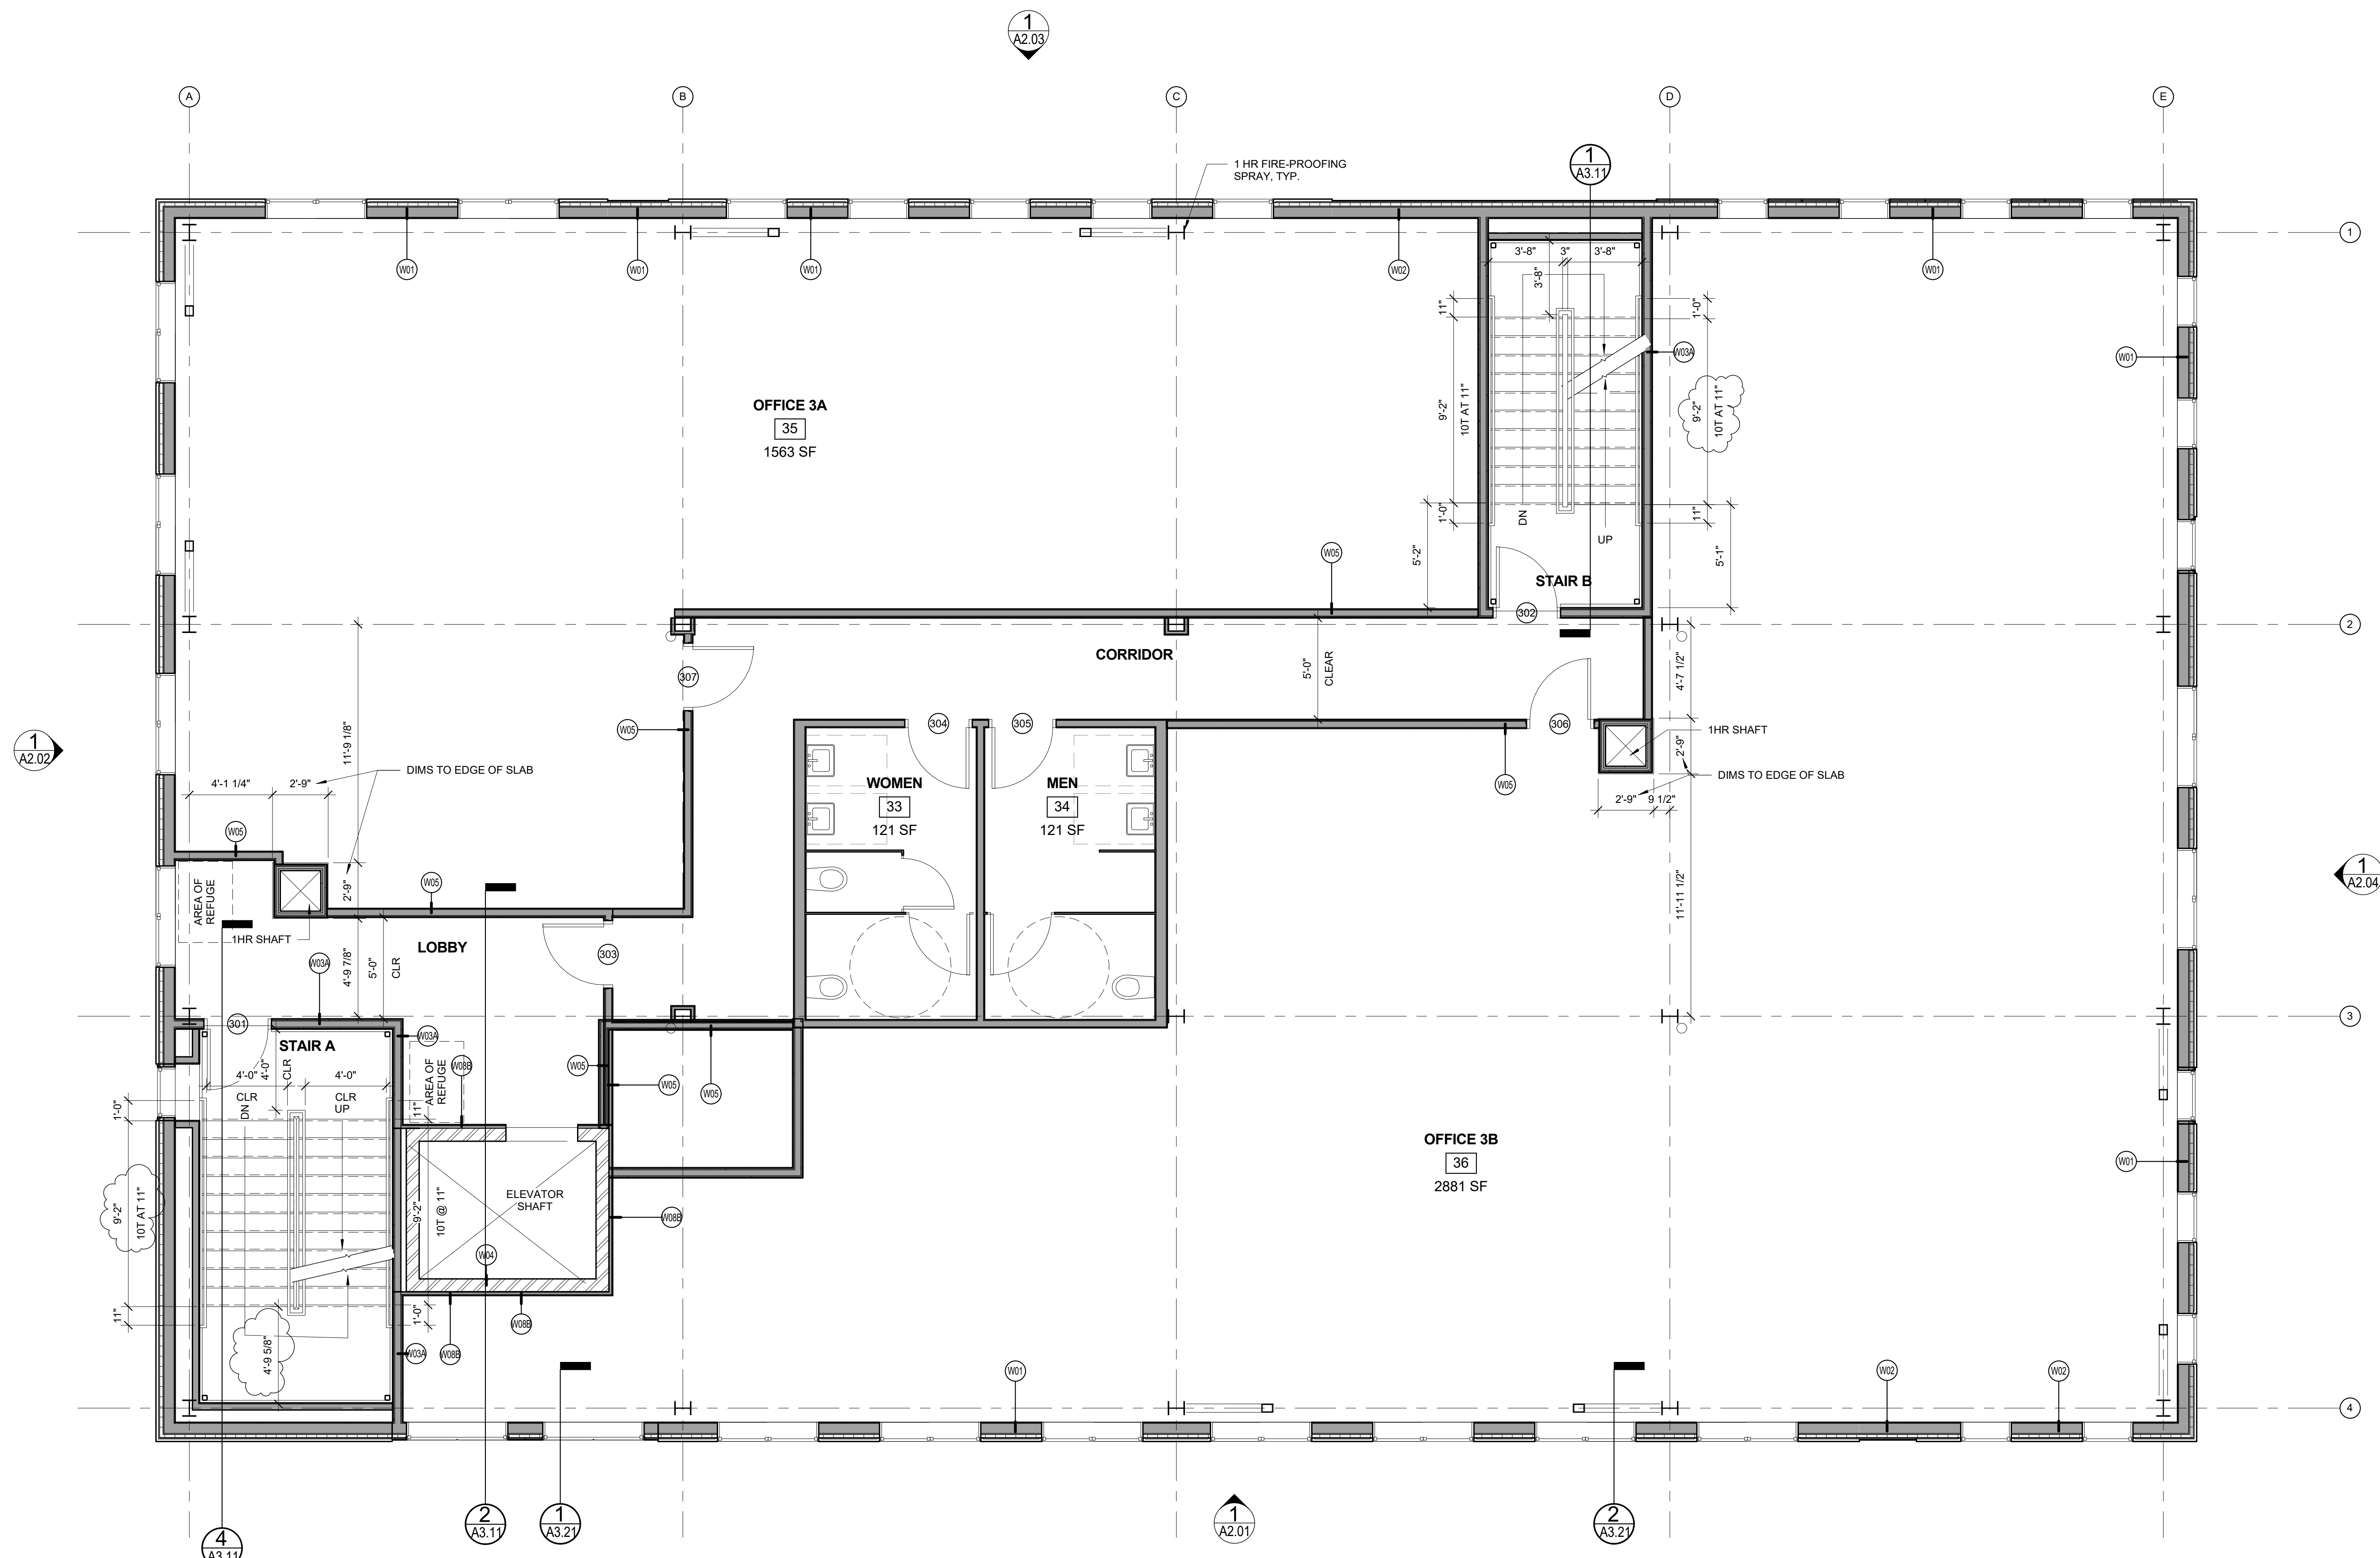

**1 | THIRD FLOOR PLAN**  
1/4" = 1'-0"

SEE 1 / A1.02 FOR WINDOW LAYOUT DIMS