

Proprietors of
Union Wharf


Consultant:
ARCHETYPE
architects
48 Union Wharf Portland, Maine 04101
(207) 772-6022 ARCHETYPE@ARCHETYPE.COM

Project:
WIDGERY WHARF
Widgerly Wharf
Portland, ME

Revisions:
1 5/9/2017 Addendum 1

Date:
17 FEB. 2017
Scale:
1/4" = 1'-0"
EAST ELEVATION

A2.03

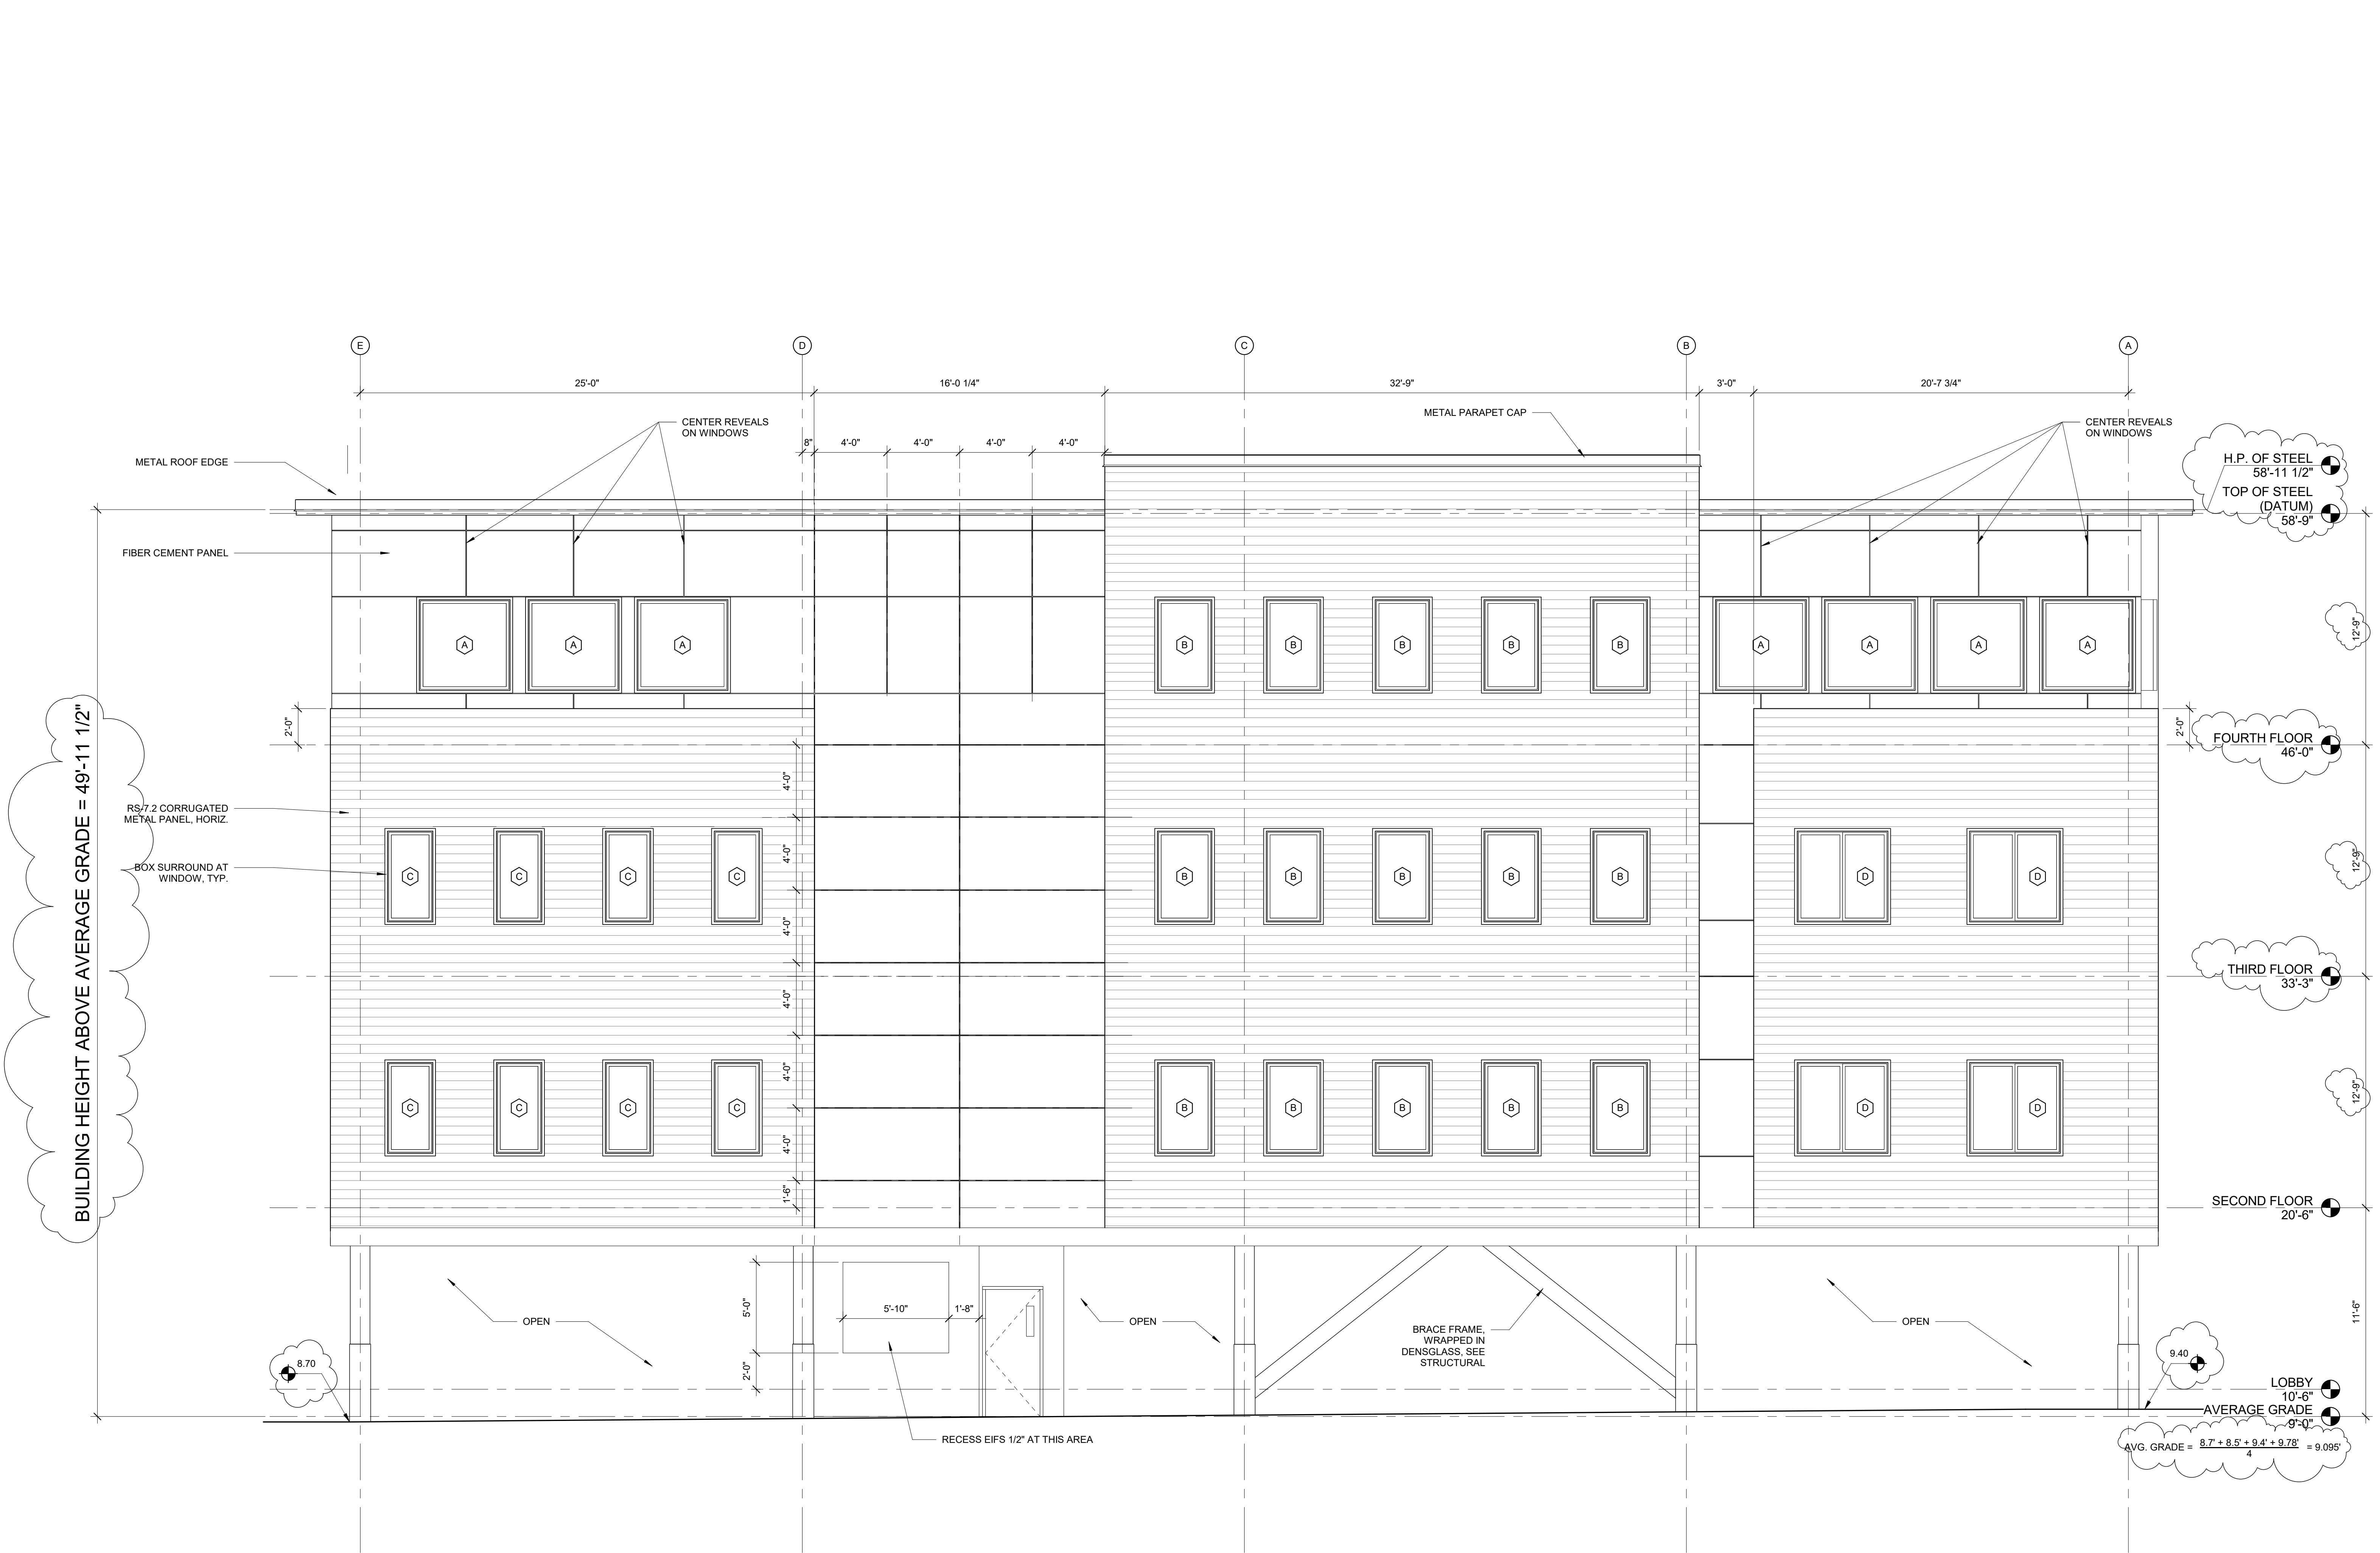

1 | EAST ELEVATION
1/4" = 1'-0"