

Proprietors of
Union Wharf

Prepared For:

Consultant:

Architect:
ARCHETYPE
architects
48 Union Wharf Portland, Maine 04101
(207) 772-6022 ARCHETYPE@ARCHETYPEPA.COM

Project:
WIDGERY WHARF
Widgerly Wharf
Portland, ME


Revisions:
1 5/9/2017 Addendum 1

Date:
17 FEB. 2017

Scale:
1/4" = 1'-0"

SOUTH ELEVATION

A2.04

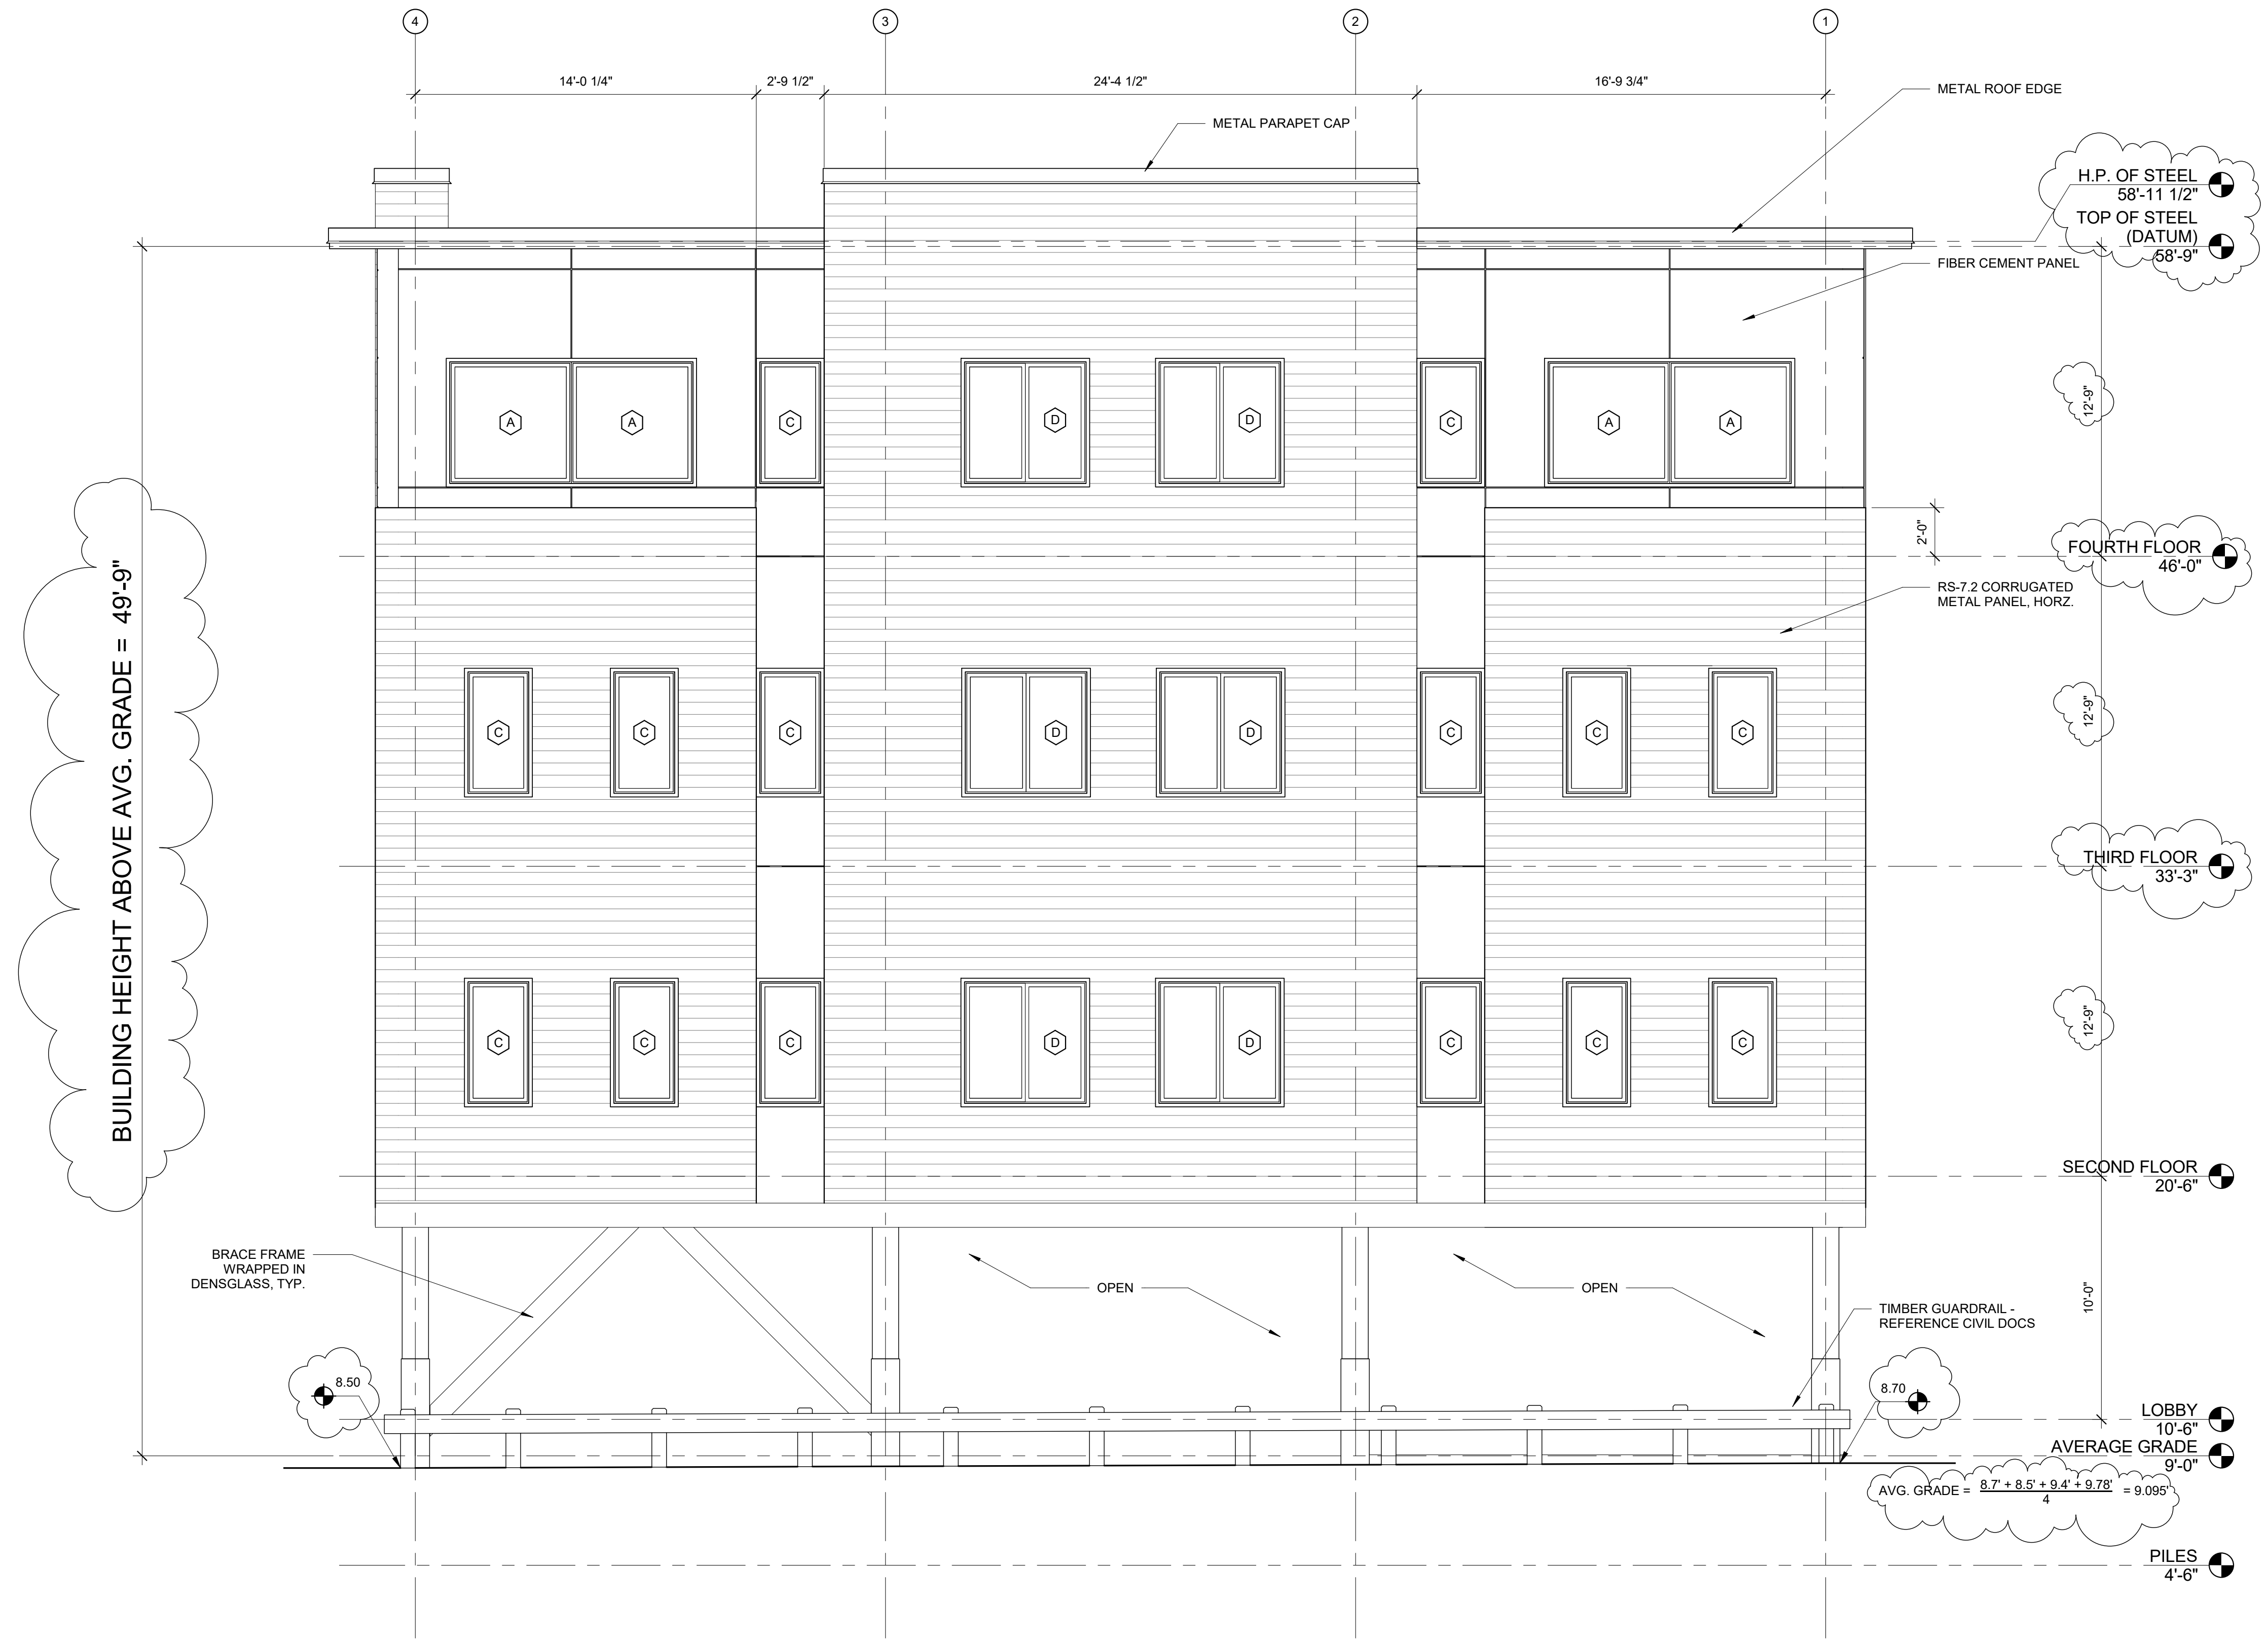

1 | SOUTH ELEVATION
1/4" = 1'-0"