




LEGEND:

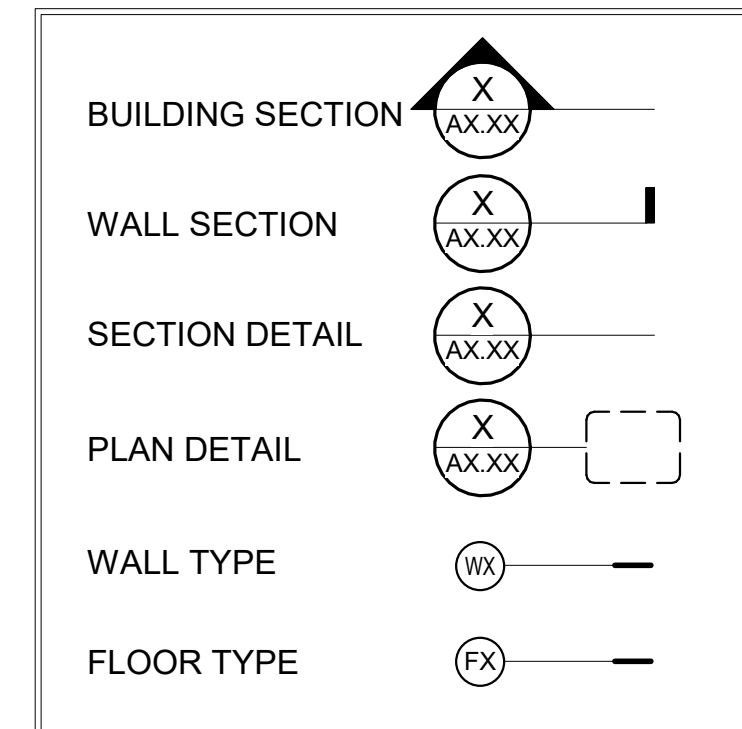

NOTE: AT STAIR 'A', ALL CLEAR DIMENSIONS ARE MEASURED BETWEEN RAILS. AT STAIR 'B', ALL CLEAR DIMENSIONS ARE MEASURED FROM GUARDRAIL/FACE OF FINISH

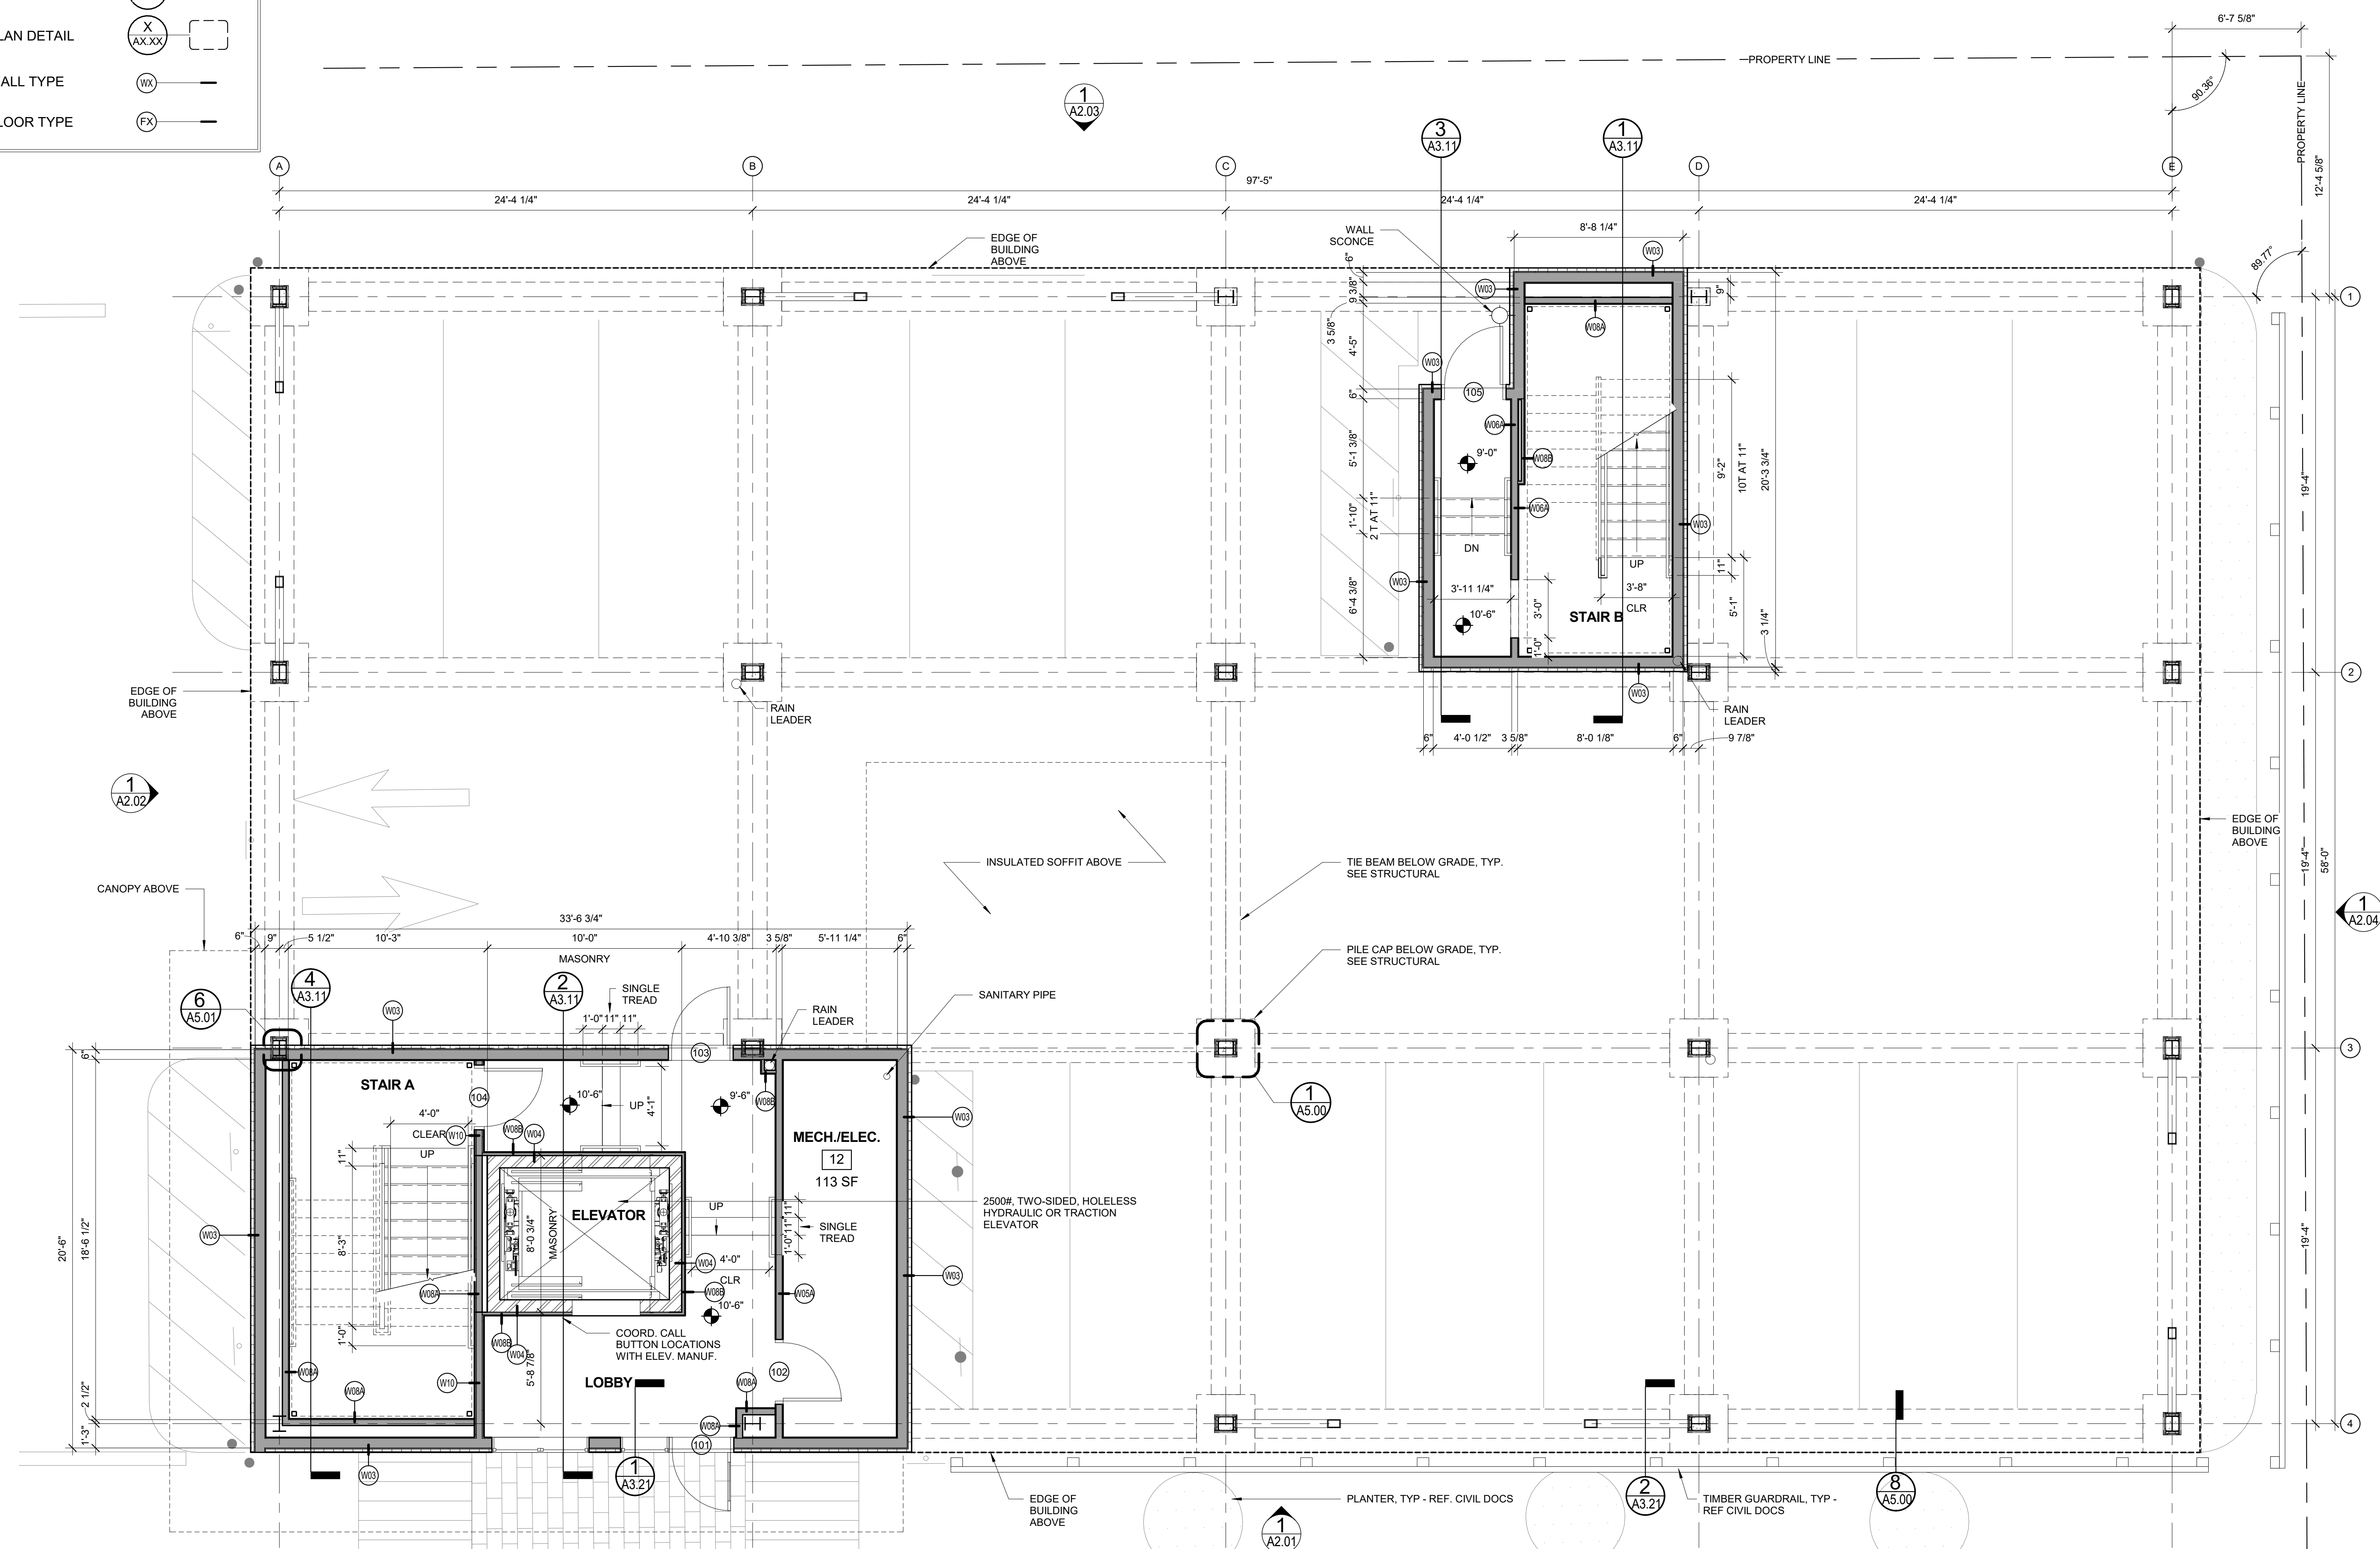

1 LOWER LEVEL AT GRADE
1/4" = 1'-0"

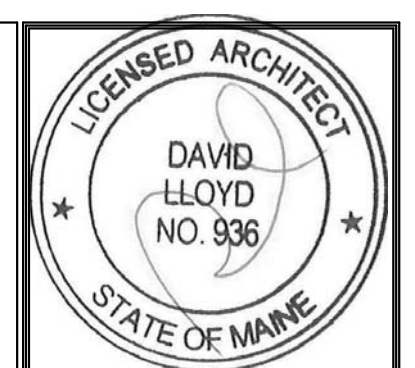

Prepared For:
Proprietors of Union Wharf
36 Union Wharf
Portland, ME 04101

Consultant:
ARCHETYPE architects
48 Union Wharf Portland, Maine 04101
(207) 772-6022 ARCHETYPE@ARCHETYPEPA.COM

Project:
WIDGERY WHARF
Widgerly Wharf
Portland, ME

Revisions:

Date: 17 FEB. 2017
Scale: 1/4" = 1'-0"
FIRST FLOOR PLAN

A1.01