

Prepared For:
**Proprietors of
 Union Wharf**
 Address
 City, State


Consultant:
ARCHETYPE
 architects
 48 Union Wharf Portland, Maine 04101
 (207) 772-6022 ARCHETYPE@ARCHETYPEPA.COM

Project:
WIDGERY WHARF
 Widgey Wharf
 Portland, ME

Revisions:
 1 5/9/2017 Addendum 1

Date:
 17 FEB. 2017
 Scale:
 1/4" = 1'-0"
SECOND FLOOR PLAN

A1.02

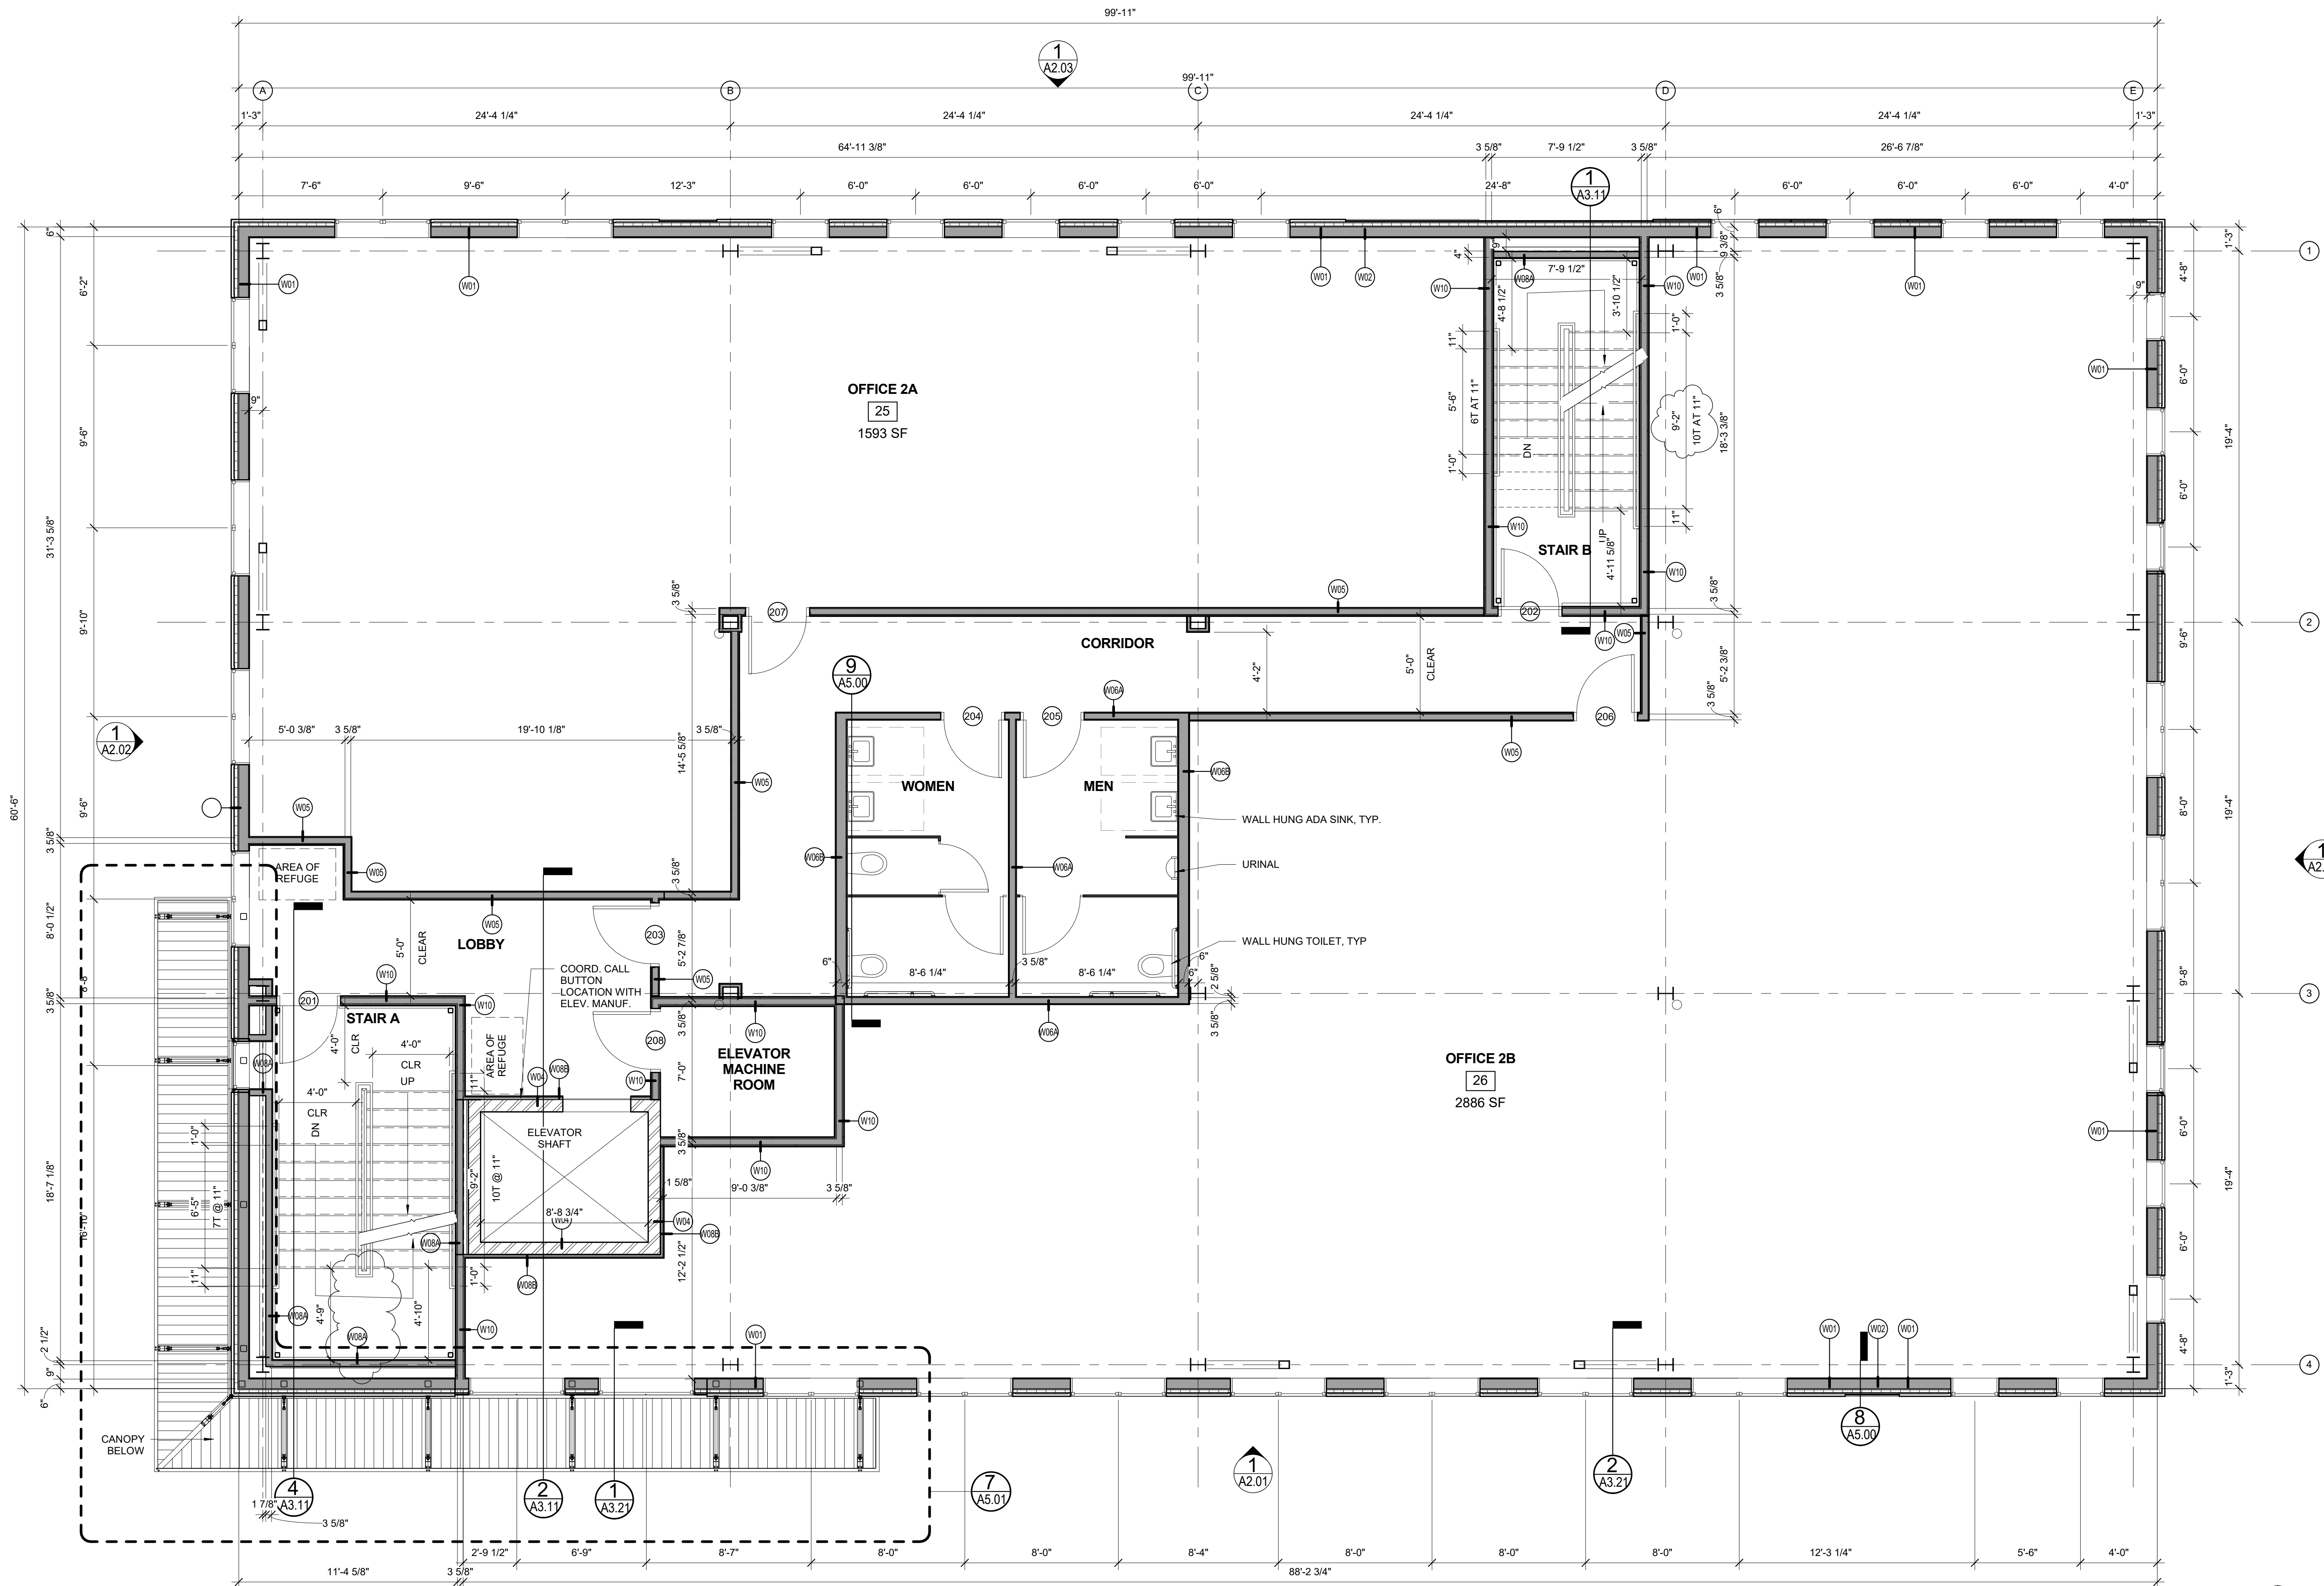

1 | SECOND FLOOR PLAN
 1/4" = 1'-0"

