

Proprietors of
Union Wharf

Consultant:

ARCHETYPE
architects
48 Union Wharf Portland, Maine 04101
(207) 772-6022 ARCHETYPE@ARCHETYPEPA.COM

Project:
WIDGERY WHARF

WidgerY Wharf
Portland, ME


Revisions:
1 5/9/2017 Addendum 1

Scale:
1/4" = 1'-0"

Date:
17 FEB. 2017

THIRD FLOOR PLAN

A1.03

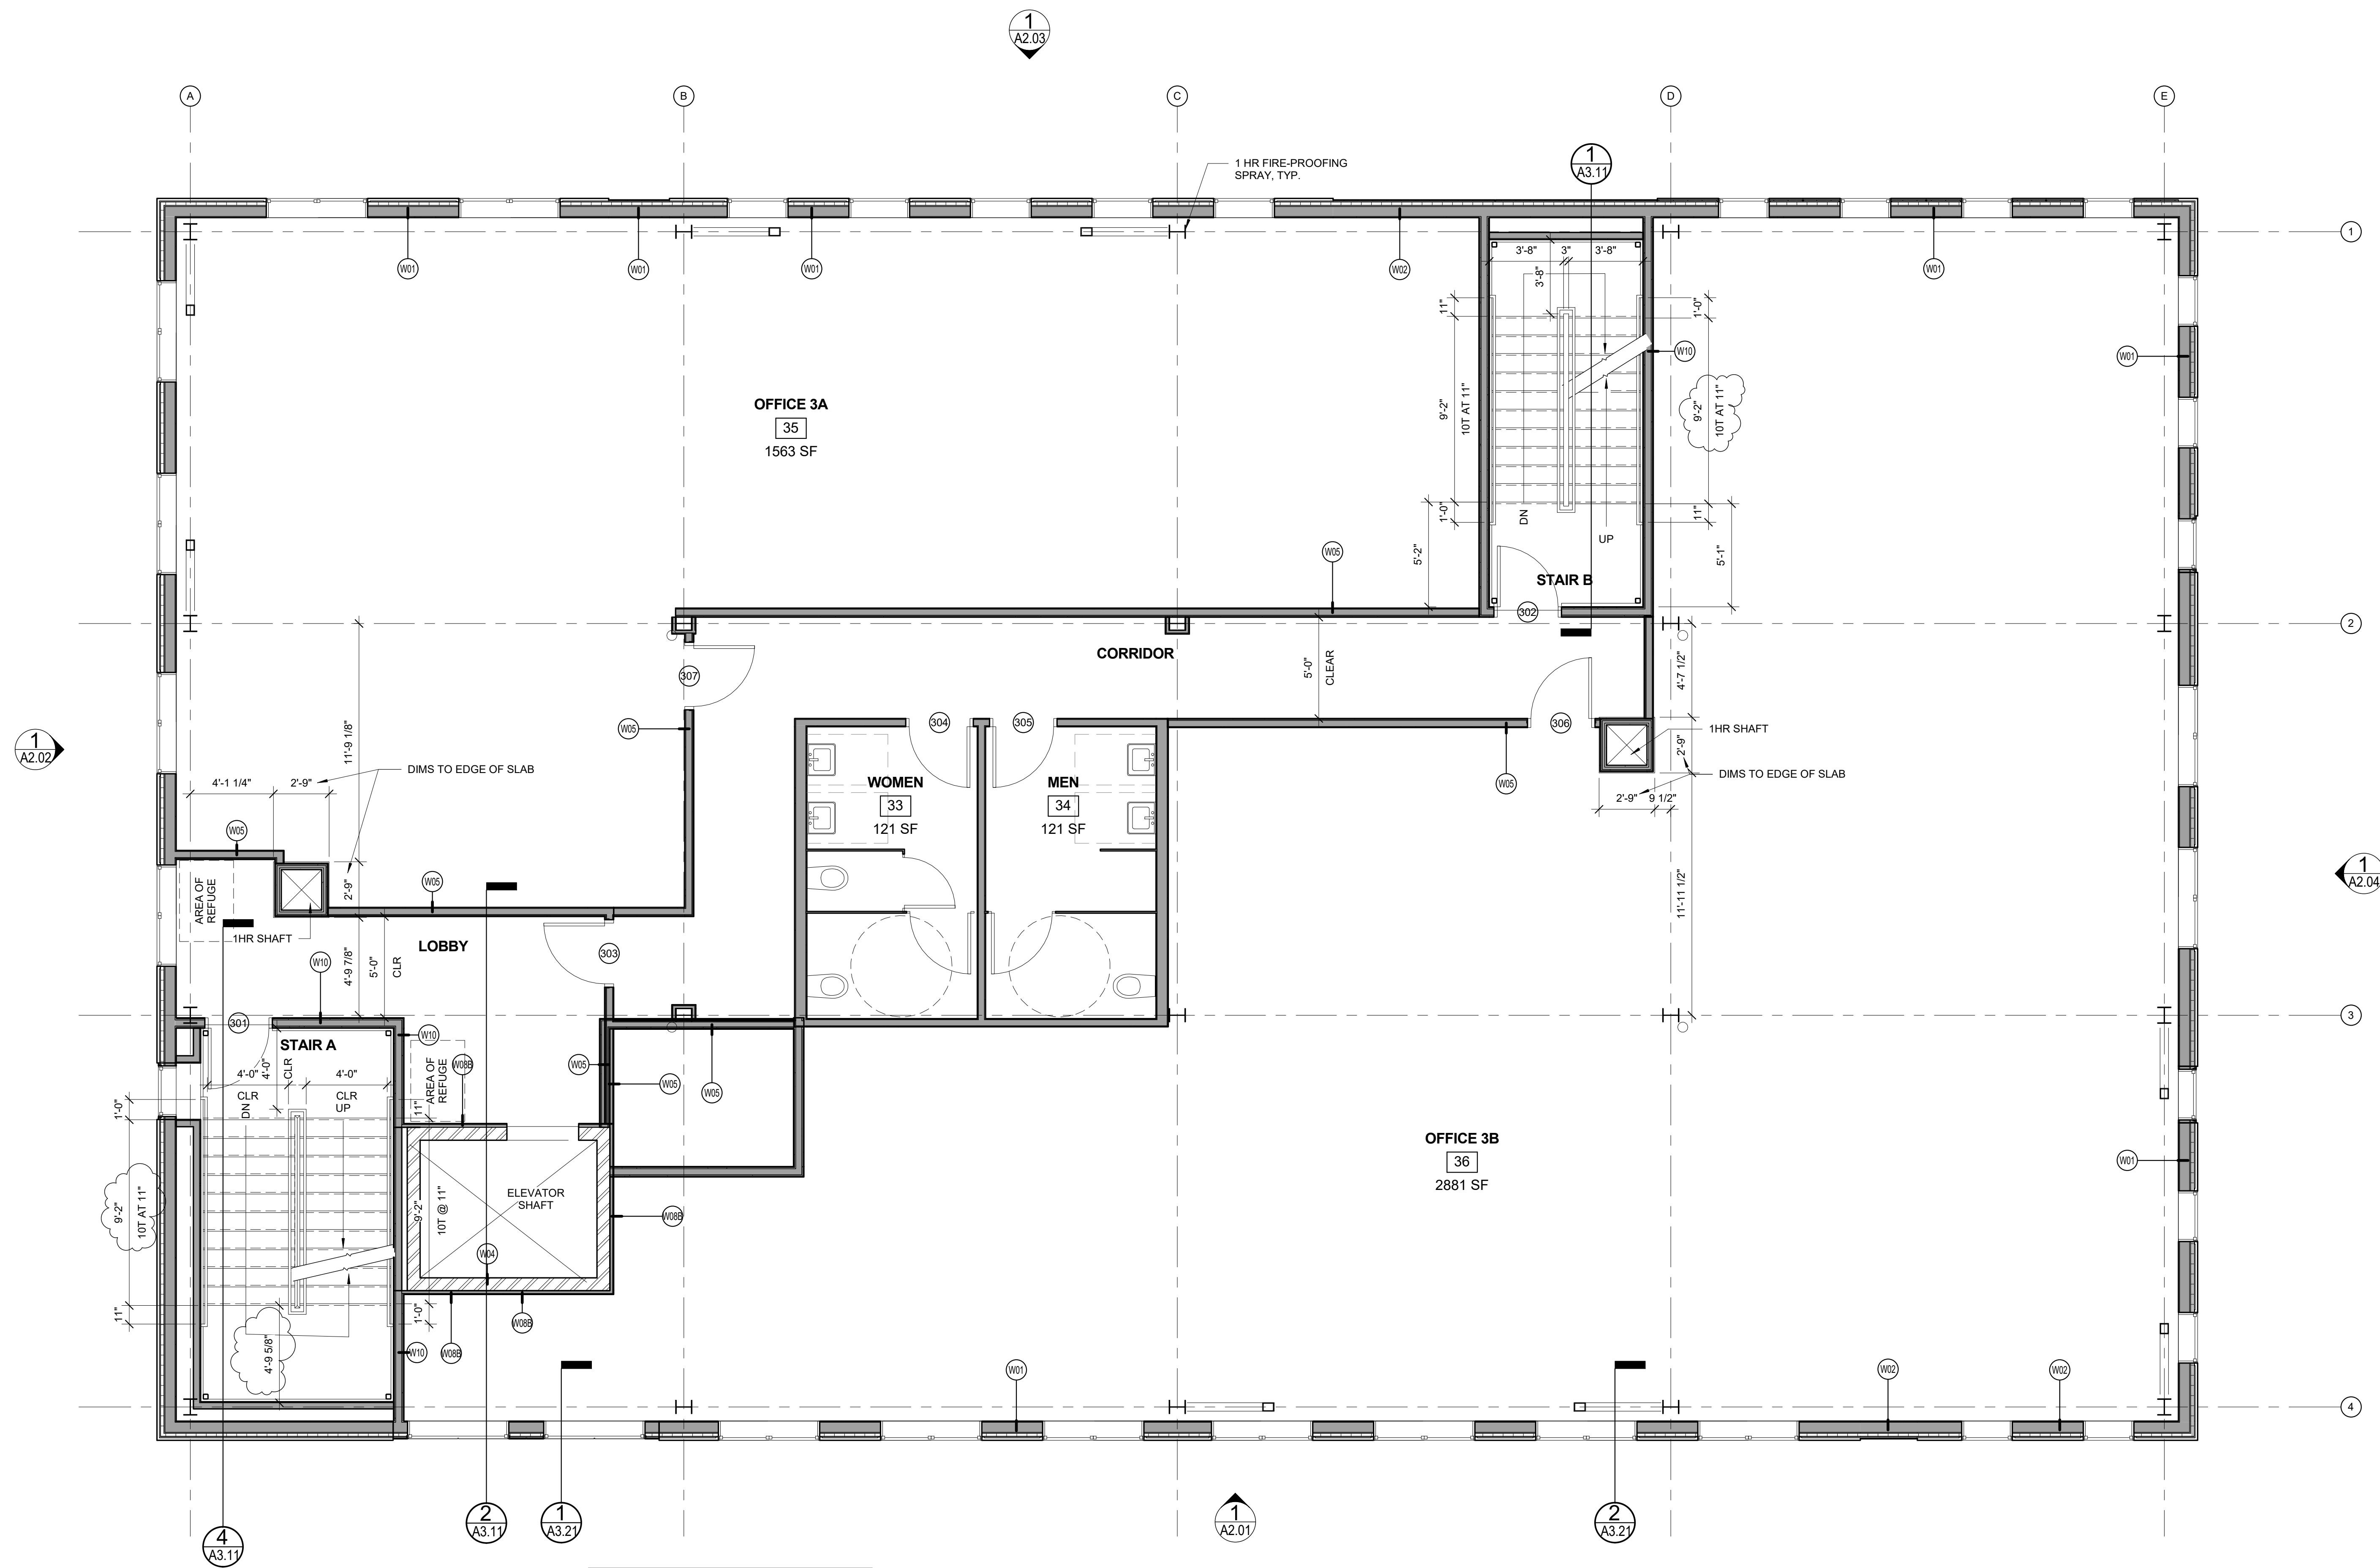

1 THIRD FLOOR PLAN
1/4" = 1'-0"

SEE 1 / A1.02 FOR WINDOW LAYOUT DIMS