

Proprietors of
Union Wharf

Consultant:

ARCHETYPE
architects
48 Union Wharf Portland, Maine 04101
(207) 772-6022 ARCHETYPE@ARCHETYPEPA.COM


Project:
WIDGERY WHARF

Widgery Wharf
Portland, ME

Revisions:
1 5/9/2017 Addendum 1

Date:
17 FEB. 2017
Scale:
1/4" = 1'-0"
FOURTH FLOOR PLAN

A1.04

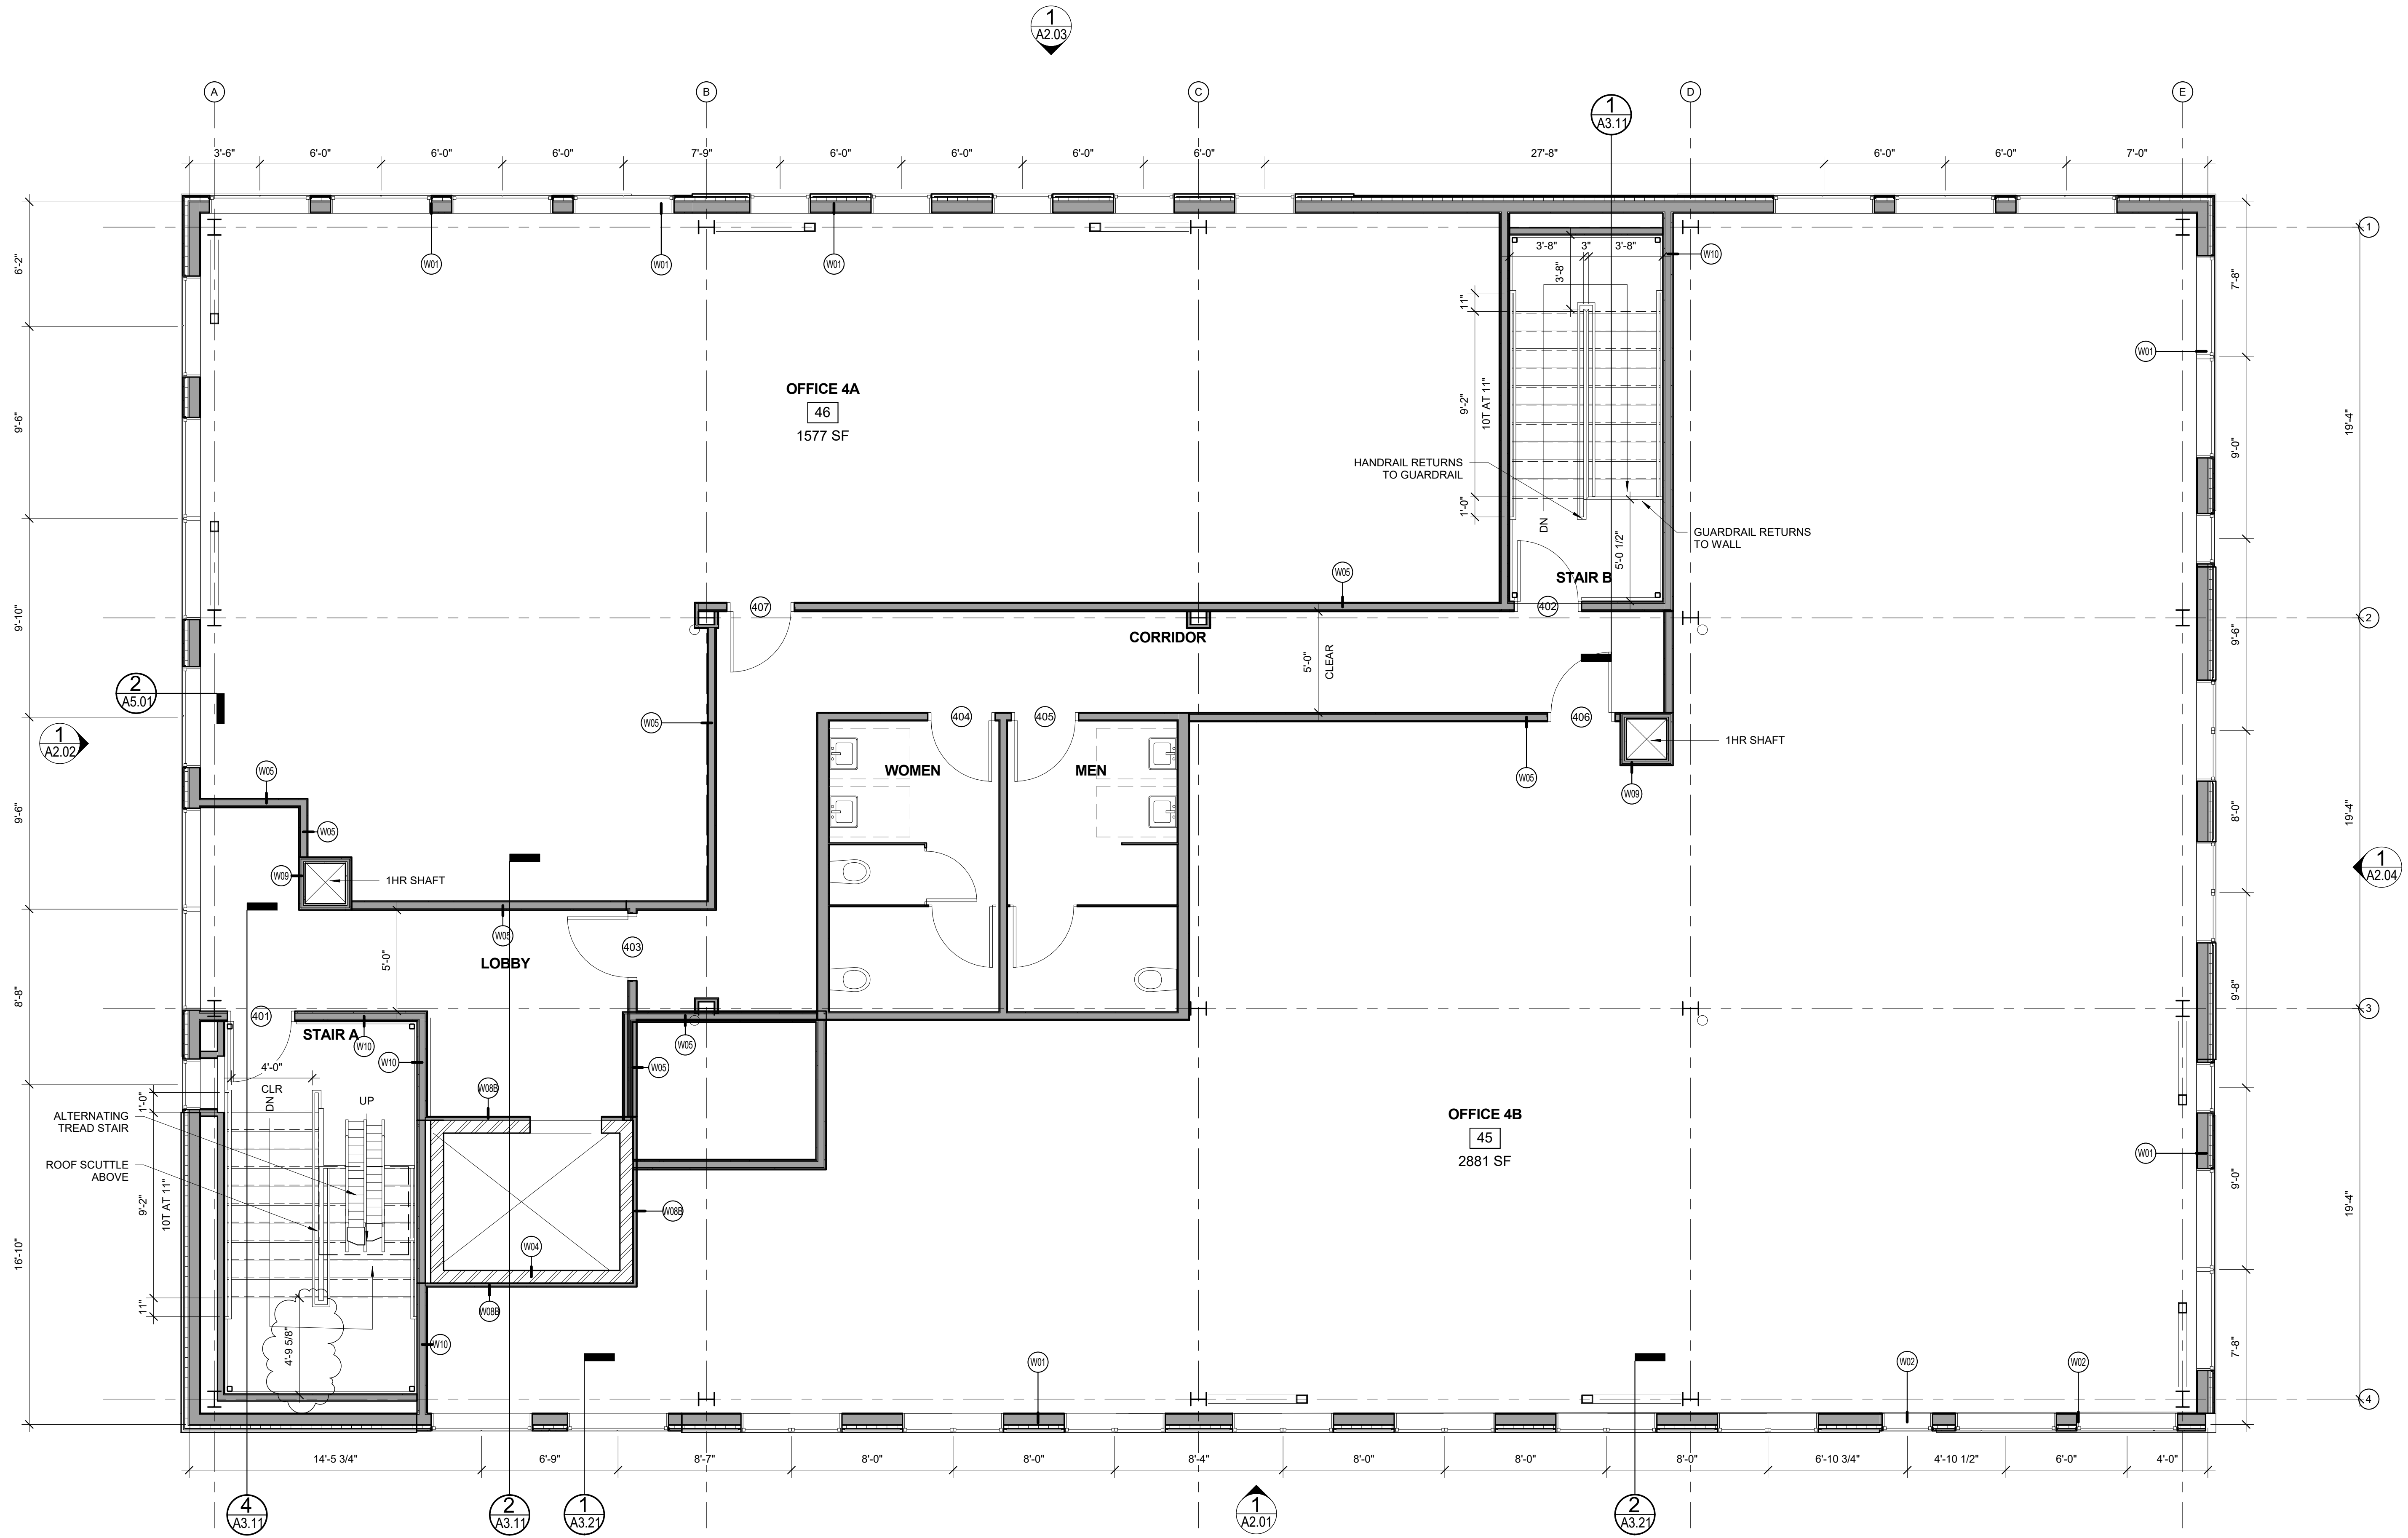

1 | FOURTH FLOOR PLAN
1/4" = 1'-0"

