


2 | WALL SECTION 1
1/2" = 1'-0"

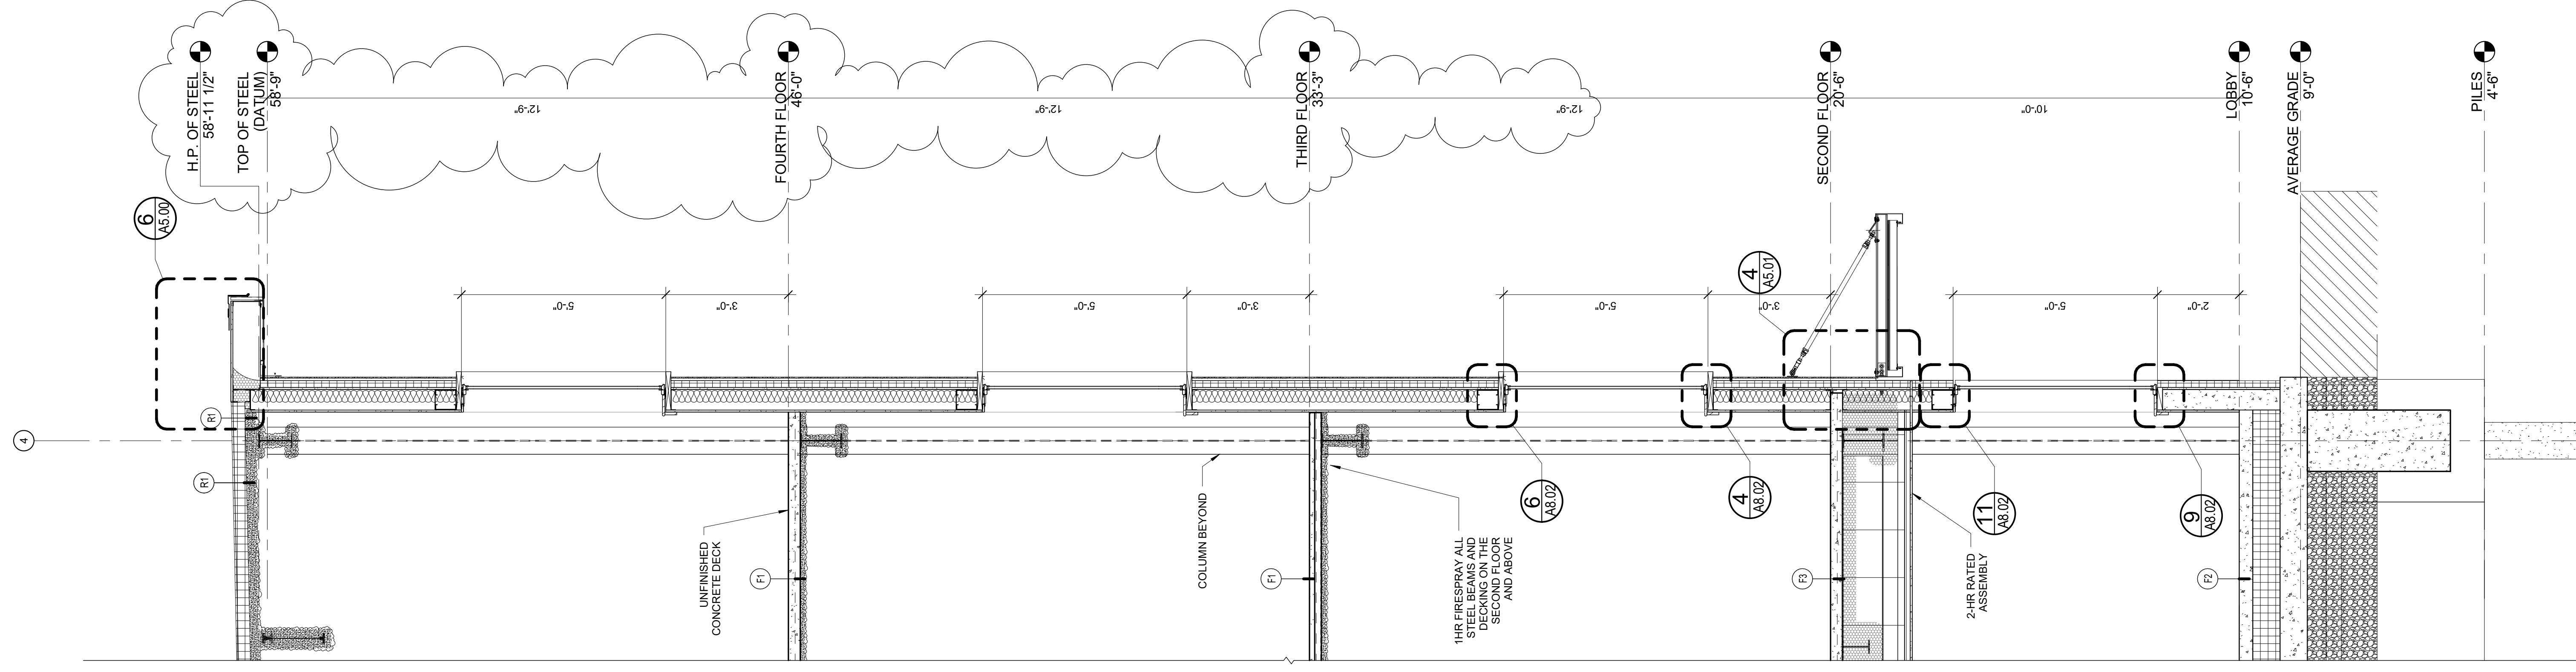

1 | WALL SECTION 2
1/2" = 1'-0"

Date: 17 FEB. 2017

Scale: 1/2" = 1'-0"

Revisions: 1 5/9/2017 Addendum 1

Project: WIDGERY WHARF

Architect: ARCHETYPE architects

Consultant:


Prepared For:

WALL SECTIONS

48 Union Wharf Portland, Maine 04101
(207) 772-6022 ARCHETYPE@ARCHETYPEPA.COM

WidgerY Wharf
Portland, ME

Proprietors of
Union Wharf
Address
City, State

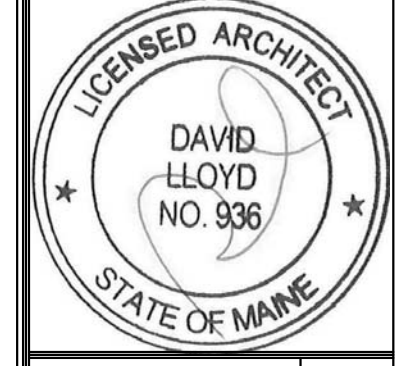

A3.21