


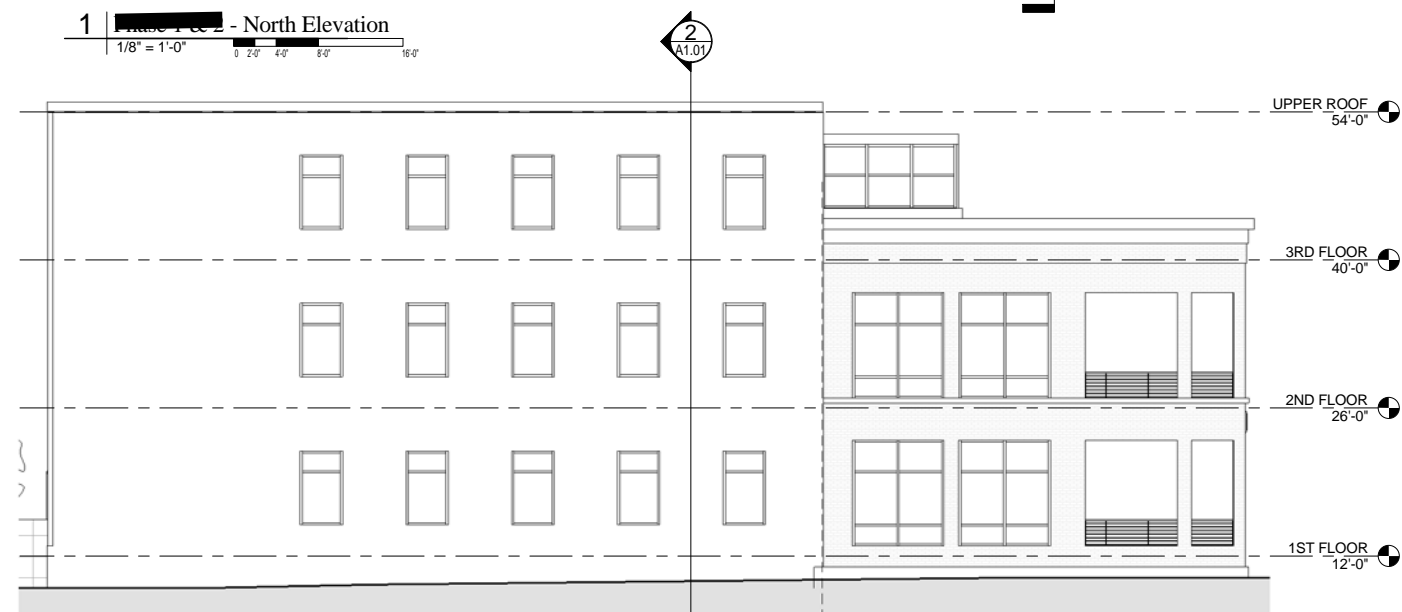

1 [Redacted] - North Elevation
1/8" = 1'-0"
0 2' 4' 8' 16'




2 [Redacted] - South Elevation
1/8" = 1'-0"
0 2' 4' 8' 16'




3 [Redacted] - East Elevation
1/8" = 1'-0"
0 2' 4' 8' 16'



4 [Redacted] - East Elevation
1/8" = 1'-0"
0 2' 4' 8' 16'

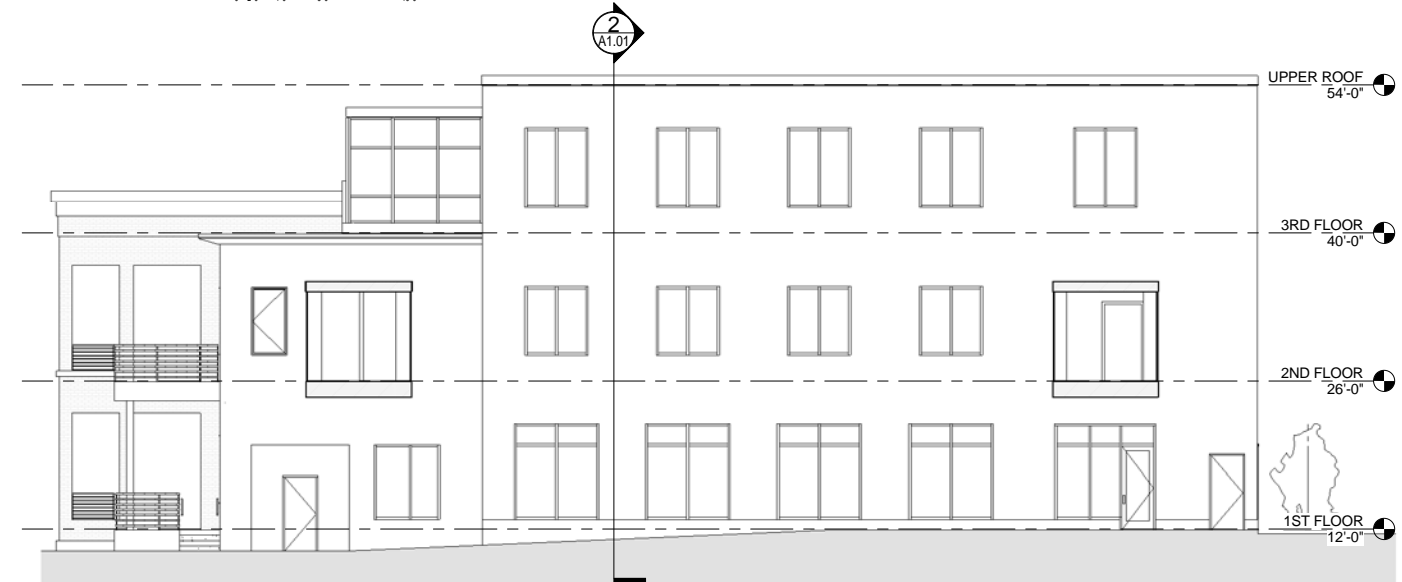


5 [Redacted] - West Elevation
1/8" = 1'-0"
0 2' 4' 8' 16'

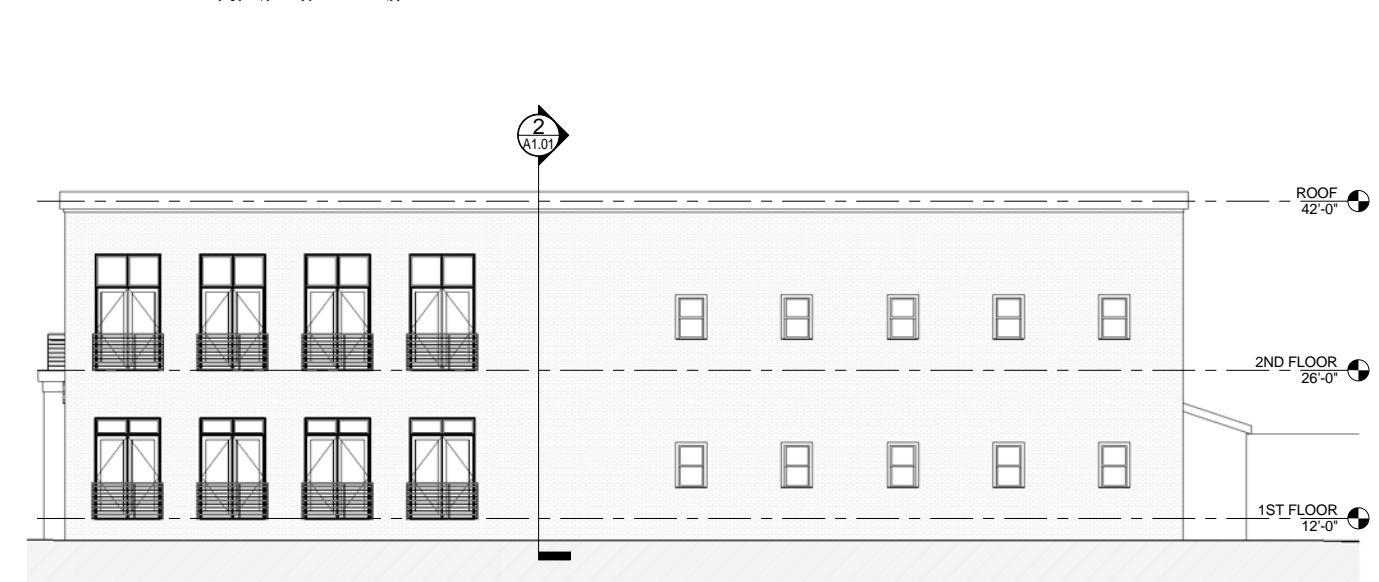

6 [Redacted] - West Elevation
1/8" = 1'-0"
0 2' 4' 8' 16'

Future phase buildings

Prepared For:	Owner	Address City, State
Consultant:	 48 Union Wharf Portland, Maine 04101 (207) 775-6022 ARCHETYPE@ARCHETYPEPA.COM	
Project:	WIDGERY WHARF	PORTLAND, MAINE
Revisions:		
Date:	OCT 29, 2014	Scale: 1/8" = 1'-0"
	Building Elevations	
	A2.01	