



3 SECOND FLOOR PLAN  
SCALE: 1/8"=1'-0"

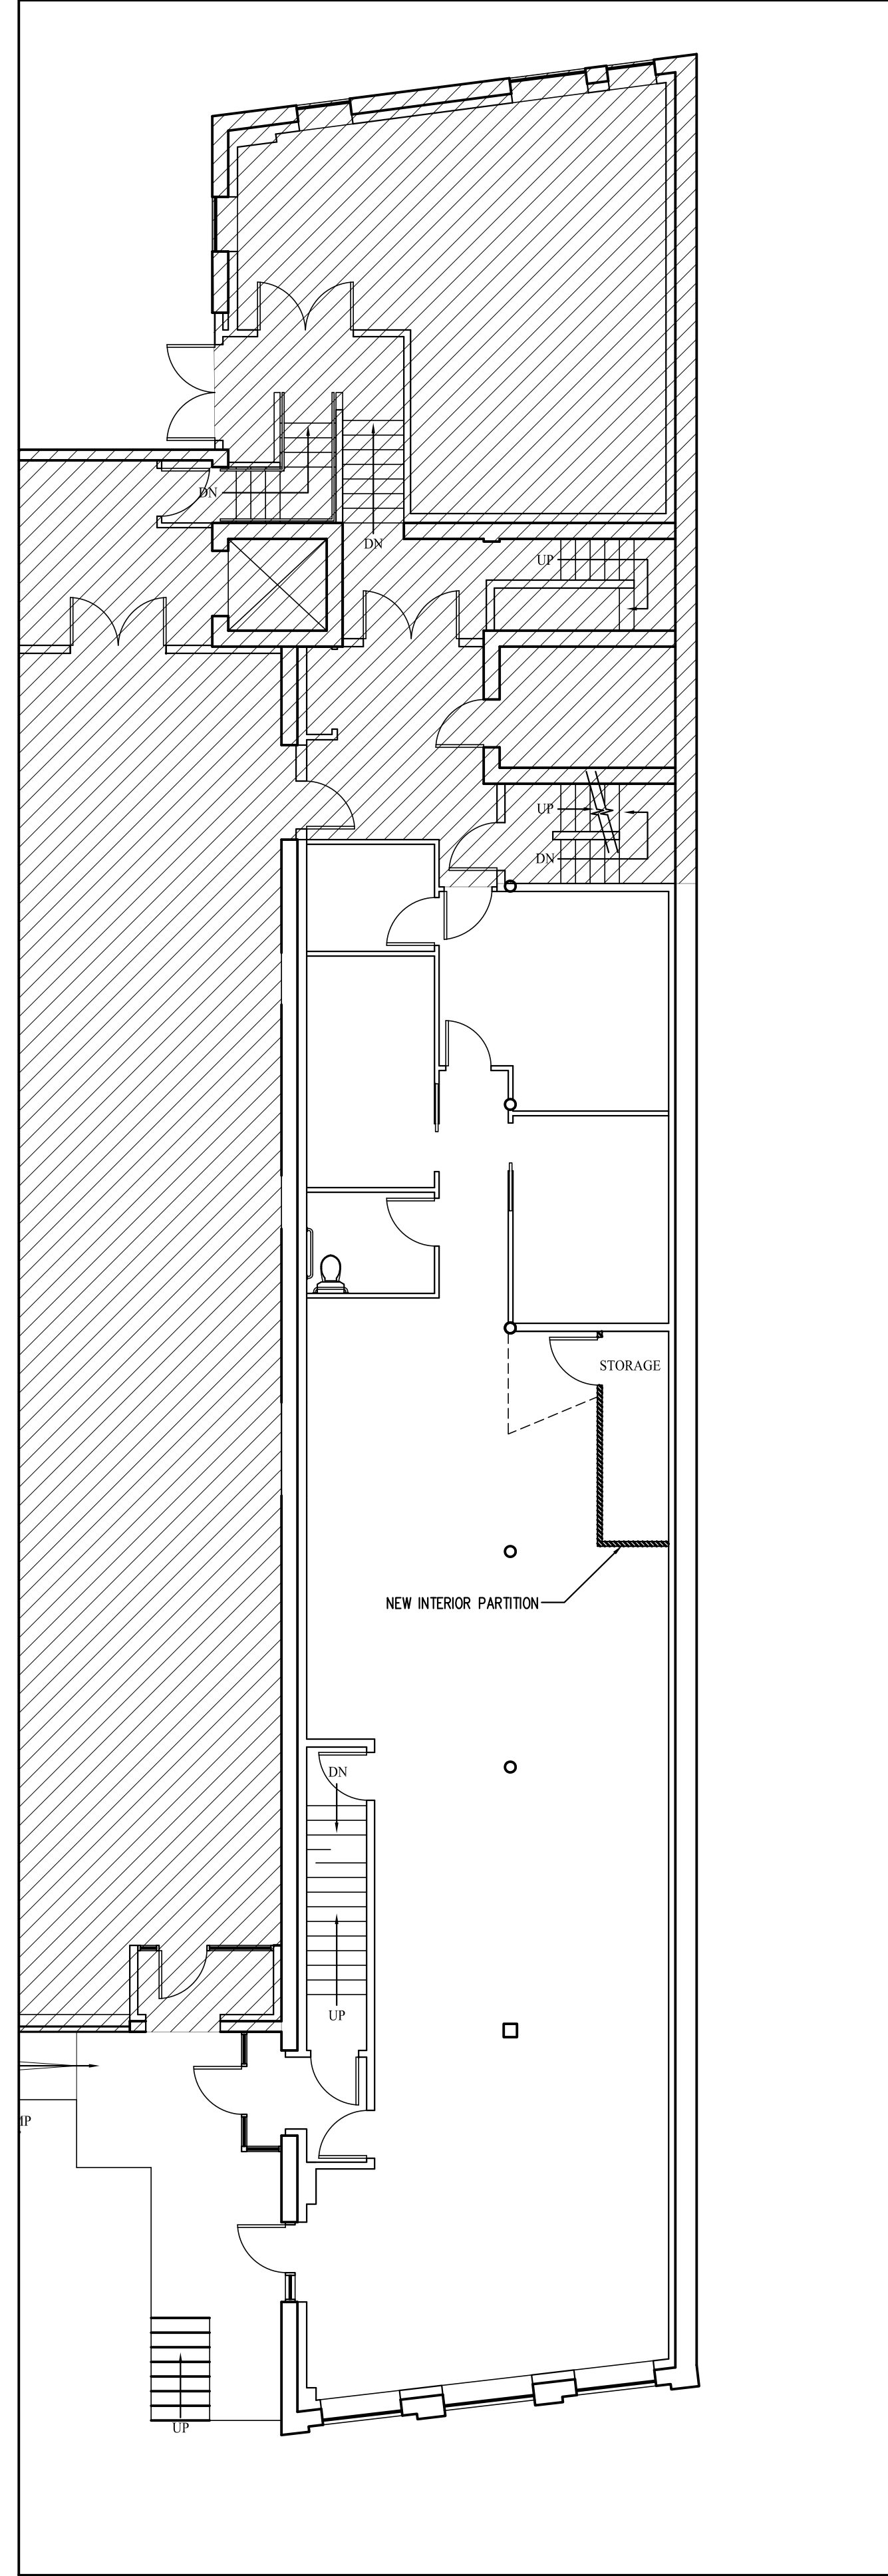

2 FIRST FLOOR PLAN  
SCALE: 1/8"=1'-0"

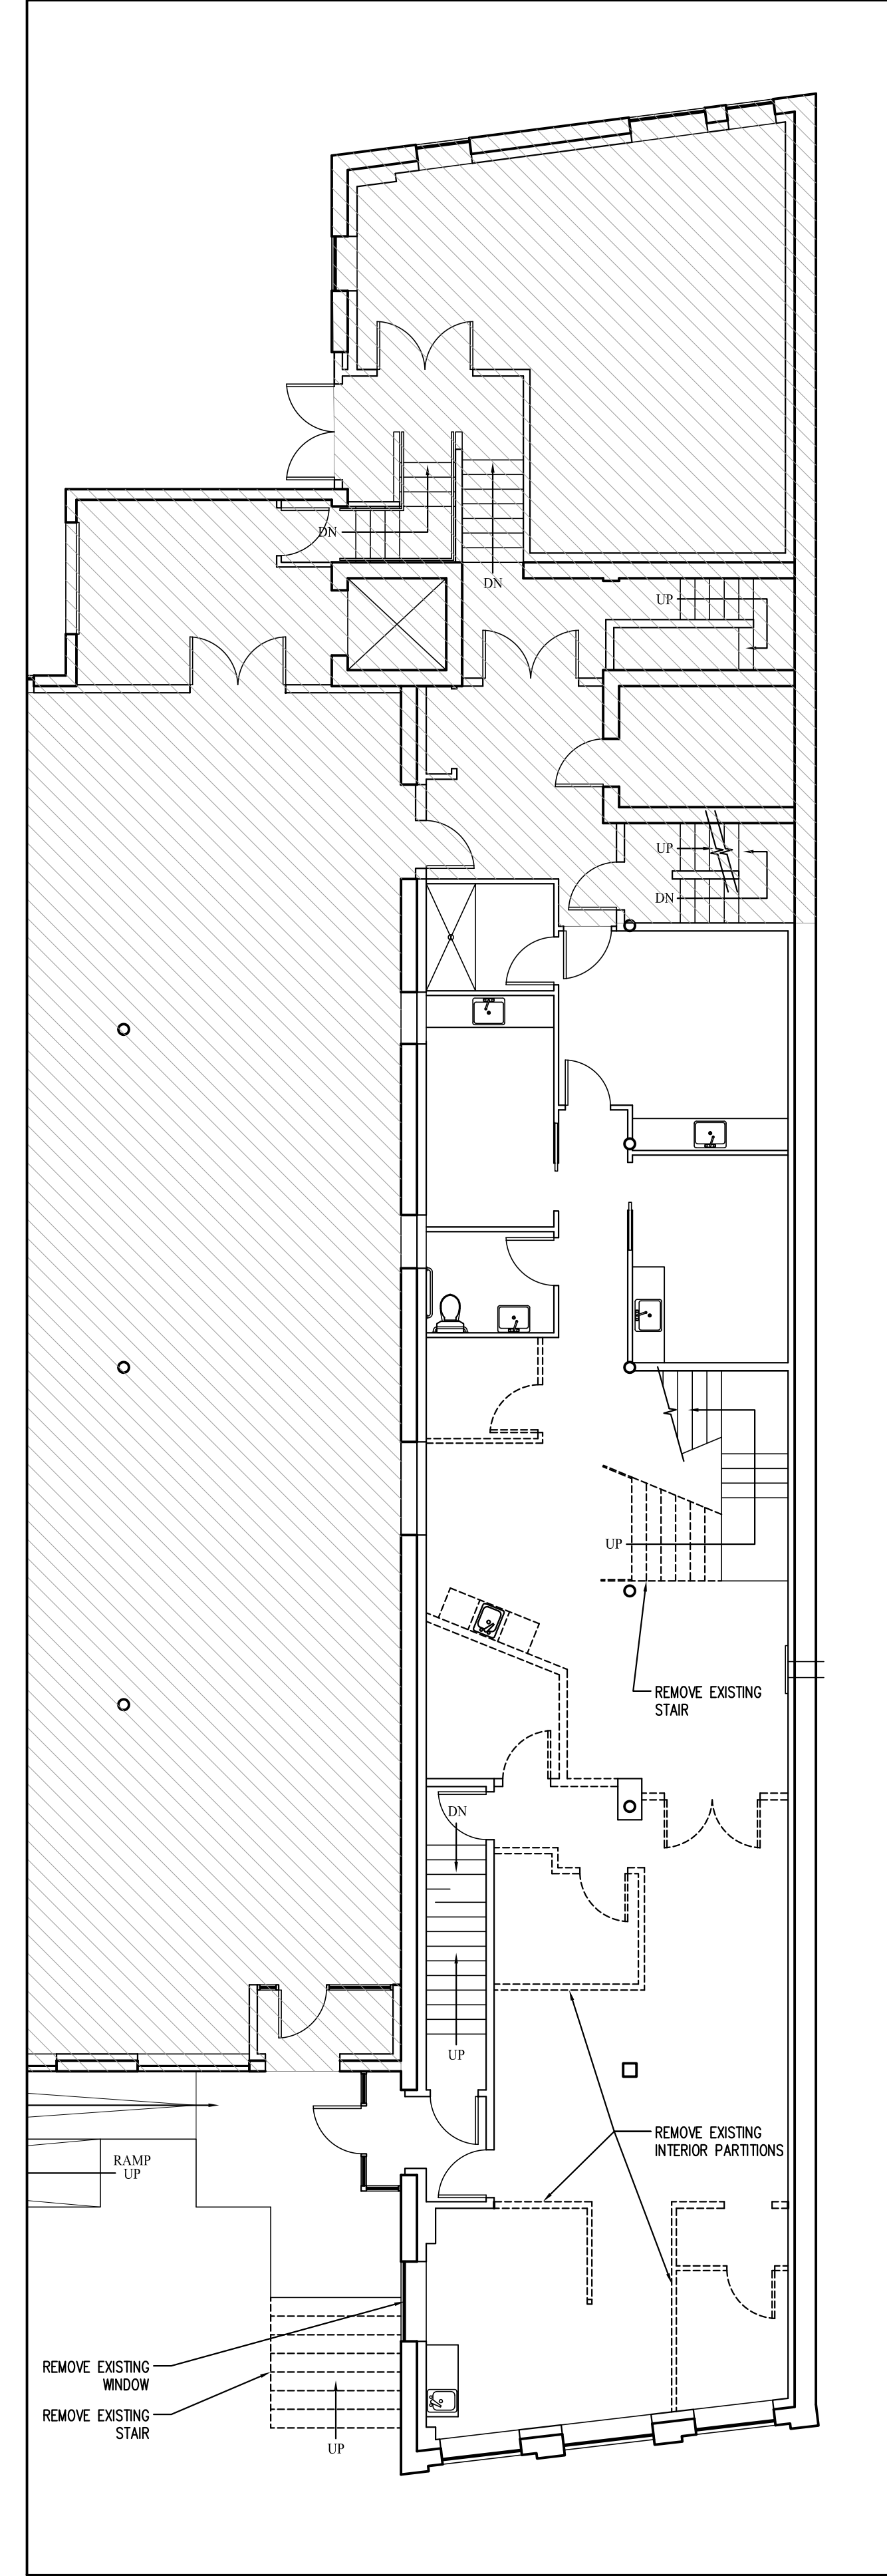

1 EXISTING/DEMO PLAN  
SCALE: 1/8"=1'-0"

Date: DEC. 02 2016  
Scale: 1/8" = 1'-0"  
EXISTING AND NEW WORK  
FLOOR PLANS

Revisions:

Project:  
250 COMMERCIAL STREET  
PORTLAND, MAINE

Architect:  
**ARCHETYPE**  
architects  
48 Union Wharf Portland, Maine 04101  
(207) 772-6022 Fax (207) 772-4056

Consulting Engineer:

Prepared For:

A1.01