


1 FLOOR PLAN
1/8"=1'-0"

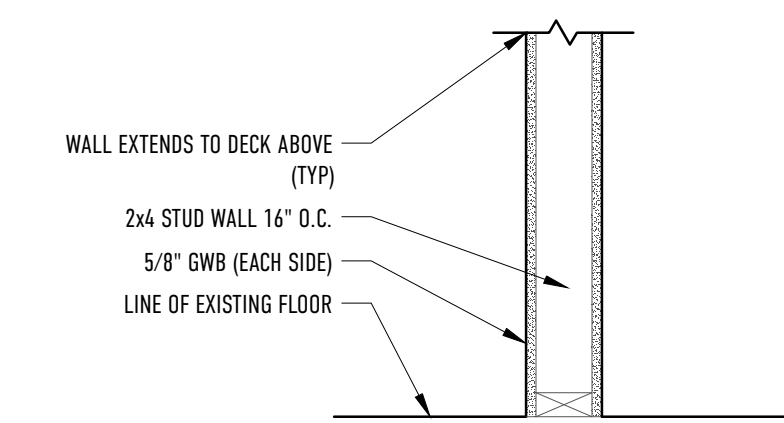

2 PARTITION DETAIL
1"=1'-0"

DRAWING TITLE:
A.101 | MAIN LEVEL PLAN

DATE OF ISSUE:
DECEMBER 22, 2016

ISSUED FOR:
PERMITTING

SCALE:
1/8"=1'-0"

THIS DRAWING IS THE PROPERTY OF
BARRETT MADE AND IS NOT TO BE COPIED
OR REPRODUCED IN PART OR WHOLE.
2016 © BARRETT MADE

PROJECT NAME:
MAINE'S PANTRY INTERIOR RENOVATIONS
250 COMMERCIAL STREET
PORTLAND, MAINE 04101

