


1 FLOOR PLAN
1/8"=1'-0"

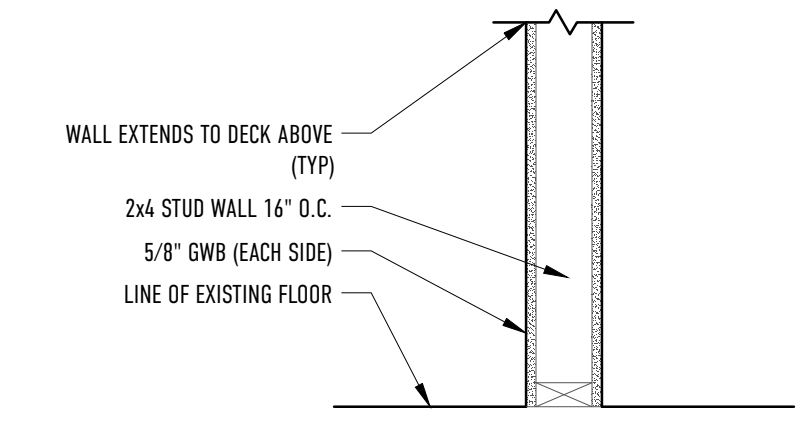

2 PARTITION DETAIL
1"=1'-0"

DRAWING TITLE:

A.101 | MAIN LEVEL PLAN

PROJECT NAME:

BREWER RESIDENCE RENOVATIONS AND ADDITIONS
RAMSDELL ROAD,
GRAY, MAINE

DATE OF ISSUE:
MARCH 16, 2017

ISSUED FOR:
PERMITTING

SCALE:
1/8"=1'-0"

THIS DRAWING IS THE PROPERTY OF
BARRETT MADE AND IS NOT TO BE COPIED
OR REPRODUCED IN PART OR WHOLE.
2016 © BARRETT MADE

**BARRETT
MADE**

HOMES · SPACES · DETAILS