


1 | FIRST FLOOR PLAN - DEMO  
SCALE: 1/8" = 1'-0"

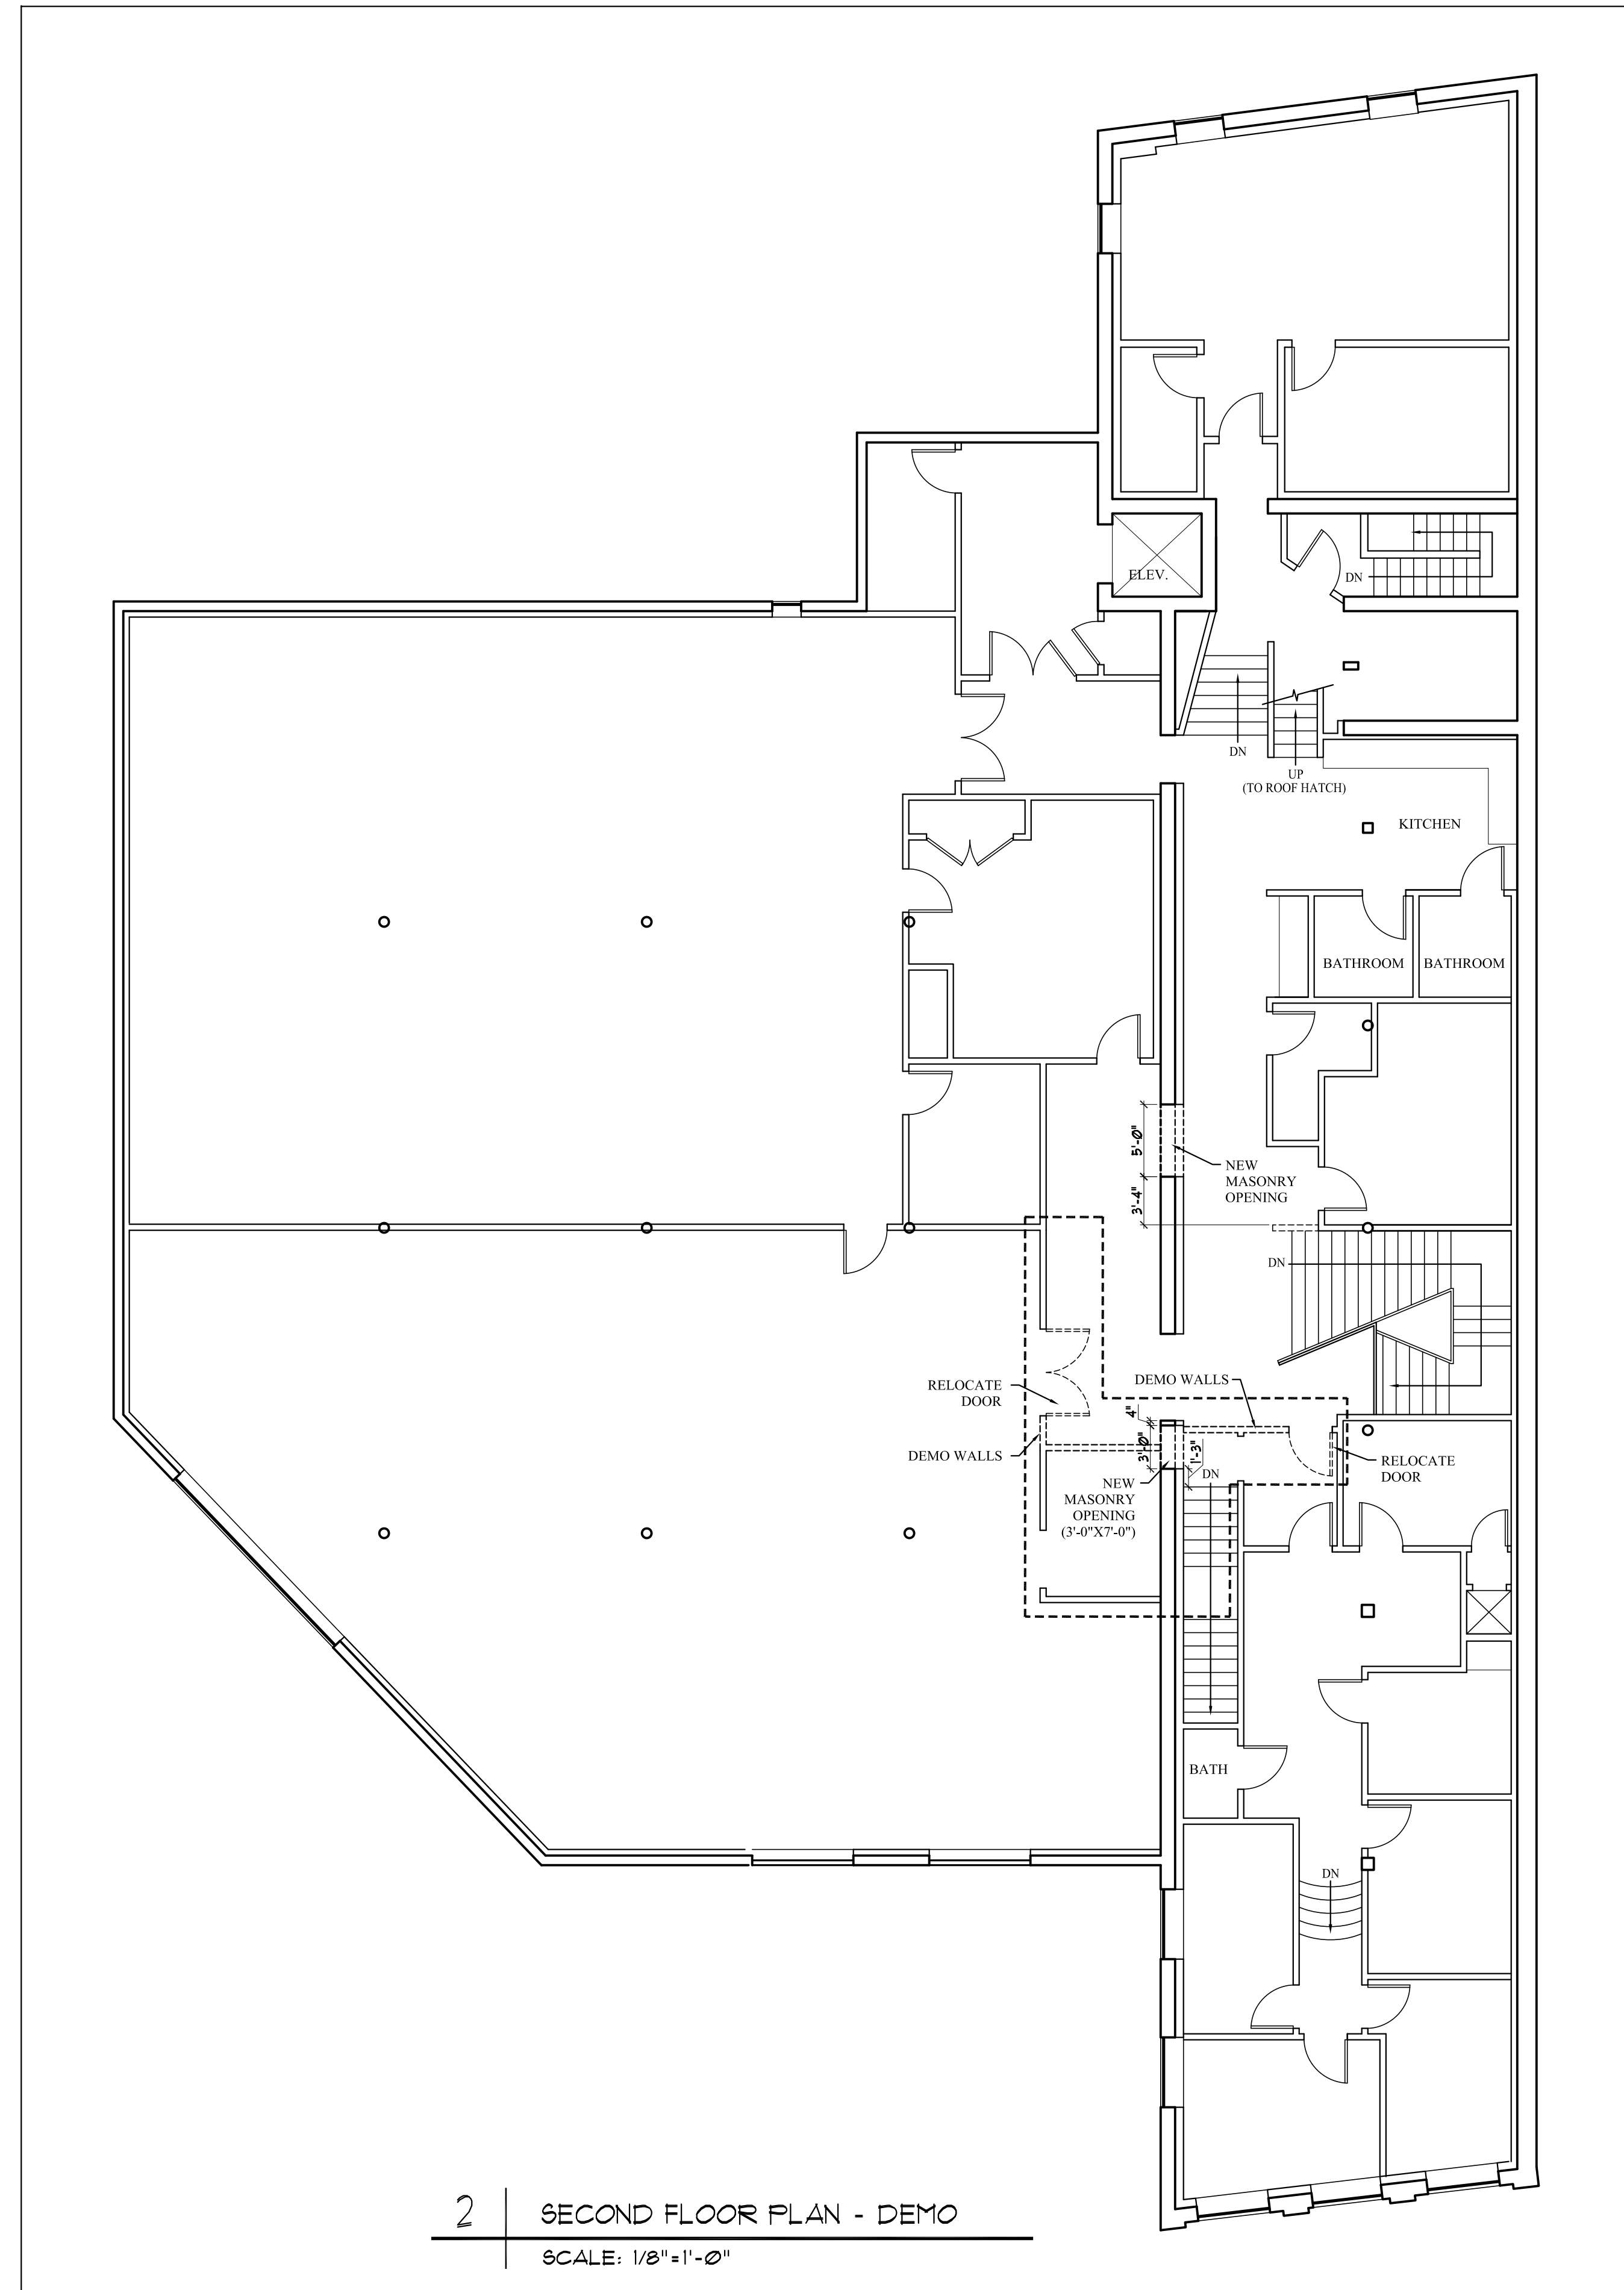

2 | SECOND FLOOR PLAN - DEMO  
SCALE: 1/8" = 1'-0"

- EXISTING WALL
- - - DEMO WALL
- WORK FOR CMW PROPERTIES

Date: 1 April 2010	Scale: 1/8" = 1'-0"	Revisions: 4/29/10 - Revised for Permit	Project: <b>250 COMMERCIAL STREET</b> PORTLAND, MAINE 04101	Architect: <b>ARCHETYPE architects</b> 48 Union Wharf Portland, Maine 04101 (207) 772-6022 Fax (207) 772-4056	Consulting Engineer:  	Prepared For:
			<b>DEMO FLOOR PLANS</b>			
<b>D1</b>						