


1 | FIRST FLOOR PLAN - DEMO
SCALE: 1/8" = 1'-0"

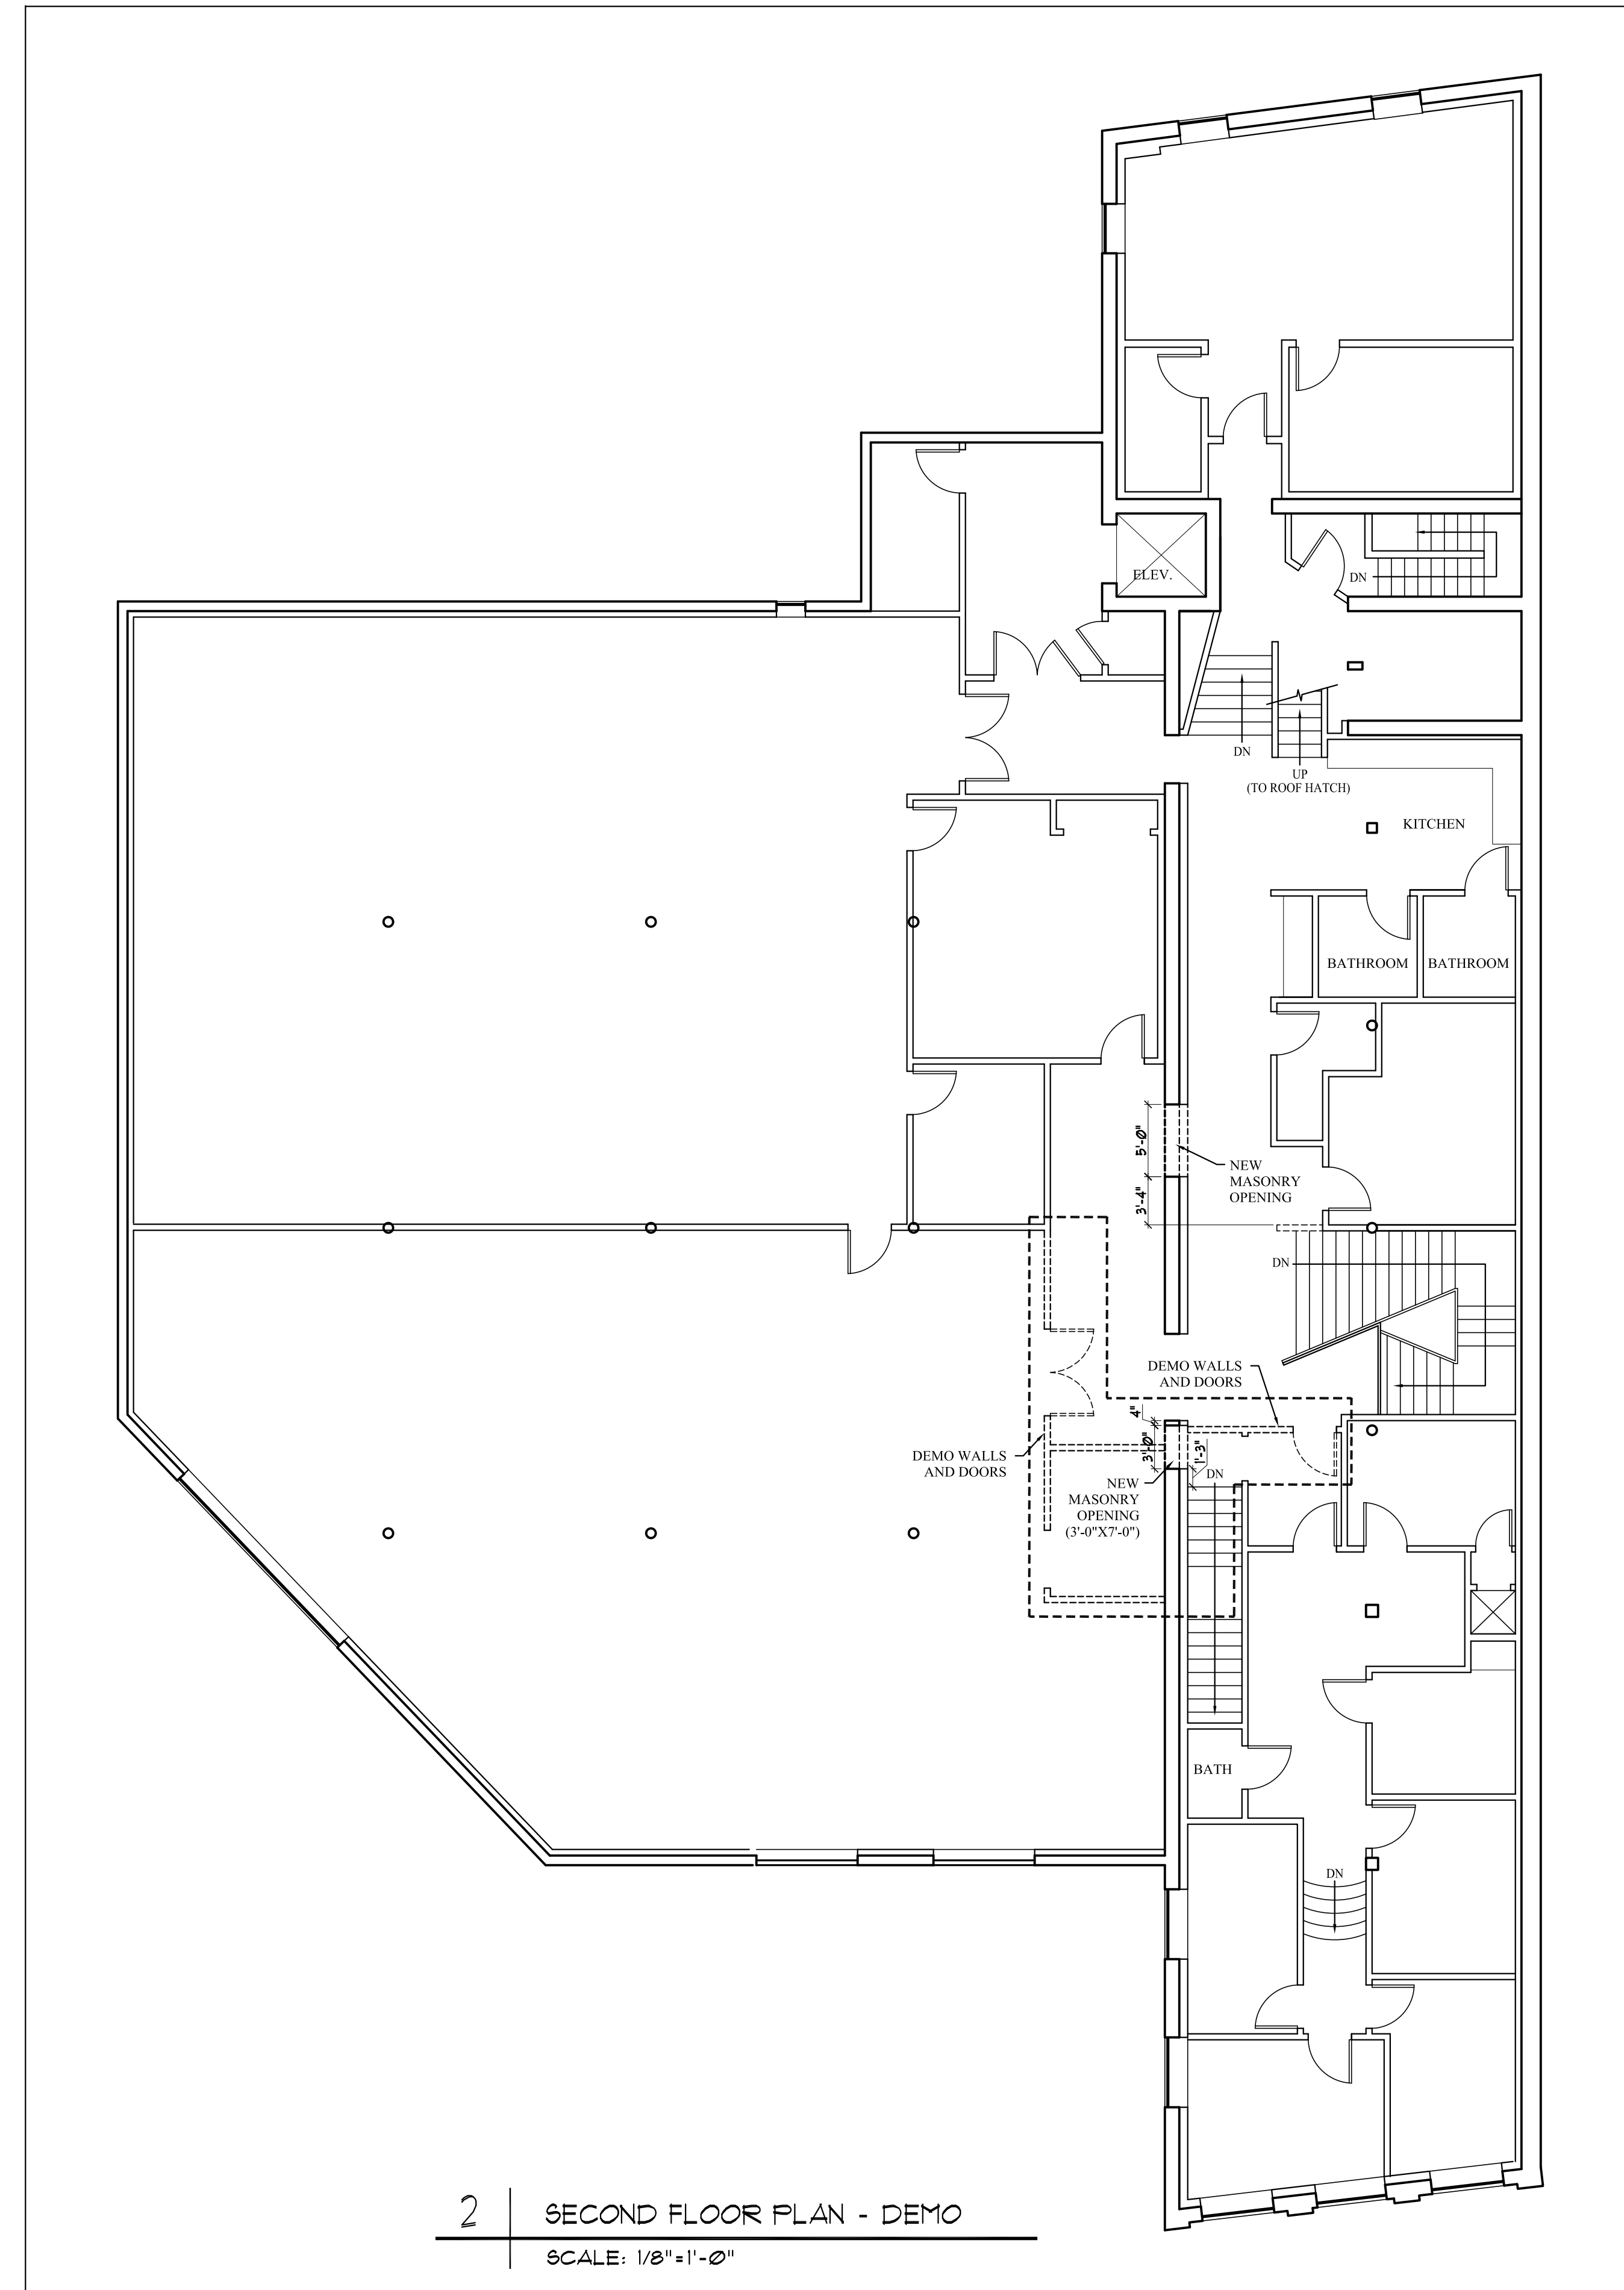

2 | SECOND FLOOR PLAN - DEMO
SCALE: 1/8" = 1'-0"

- EXISTING WALL
- - - DEMO WALL
- WORK FOR CMW PROPERTIES

Date:	1 April 2010	Scale:	1/8" = 1'-0"	Project:	250 COMMERCIAL STREET PORTLAND, MAINE 04101
			Revisions:		
			ARCHETYPE architects 48 Union Wharf Portland, Maine 04101 (207) 772-6022 Fax (207) 772-4056		
			Consulting Engineer:		
			Prepared For:		
DEMO FLOOR PLANS					
D1					