

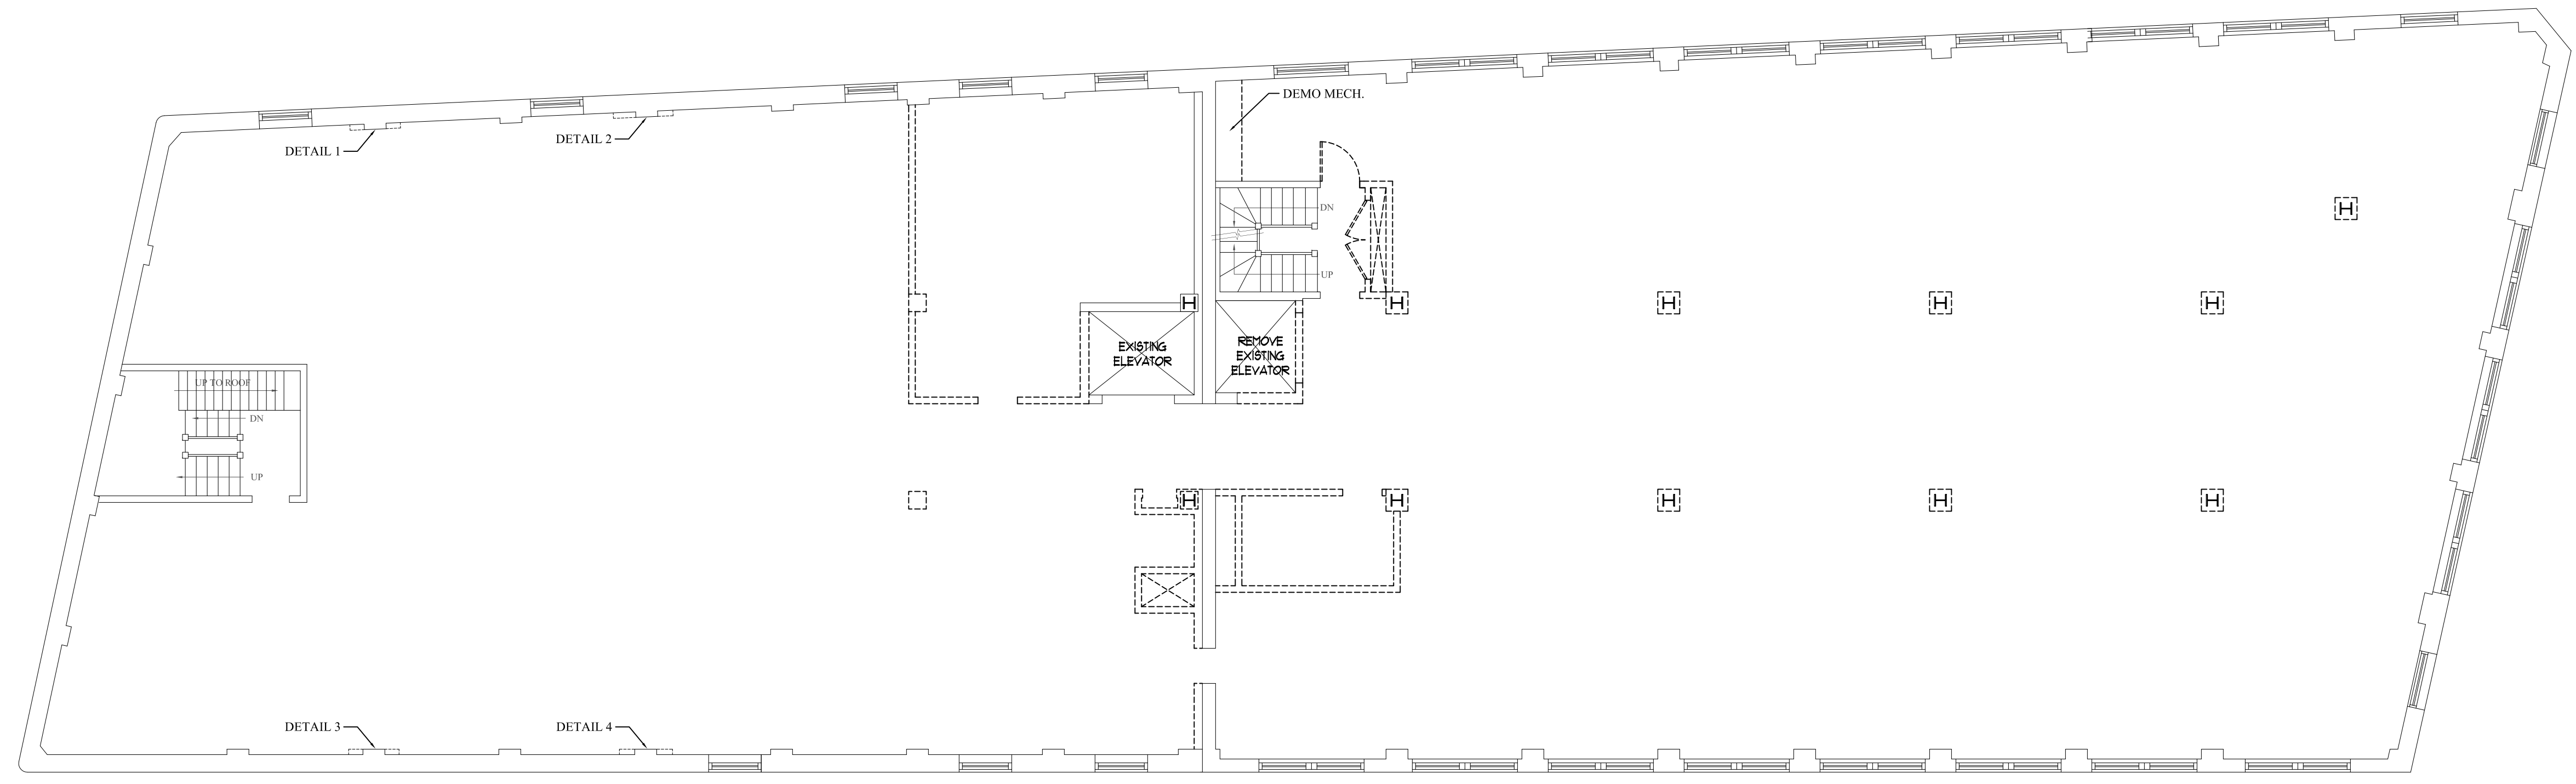


6 | SIXTH FLOOR PLAN
SCALE: 1/8"=1'-0"

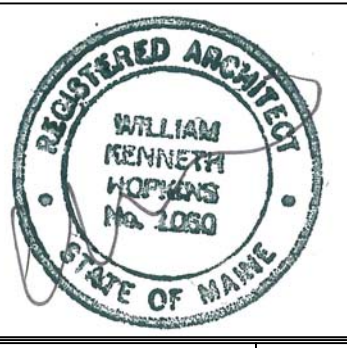

5 | FIFTH FLOOR PLAN
SCALE: 1/8"=1'-0"

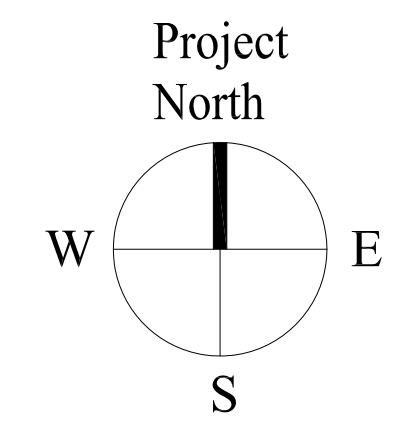

Prepared For:
**GRAND METRO BUILDERS
OF NEW YORK**
25 South Service Road, Suite 300
Jericho, New York

Consulting Engineer:

Architect:
**ARCHETYPE
a r c h i t e c t s**
48 Union Wharf Portland, Maine 04101
(207) 772-6022 Fax (207) 772-4056

Project:
390 CONGRESS ST.
390 CONGRESS ST.
PORTLAND, MAINE

Revisions:
Issued for Partial Permit - 2-14-2011

Date: 14 February 2011
Scale: 1/8" = 1'-0"
**PARTIAL BUILDING PERMIT
DEMO PLANS**

D1.04