


2 | FIRST FLOOR - EDGE OF SLAB PLAN
1/8" = 1'-0"

SEE A1.01 FOR NEW WORK AND EDGE OF SLAB LEGEND AND GENERAL NEW WORK NOTES. SEE GN1.1 FOR GENERAL PROJECT NOTES

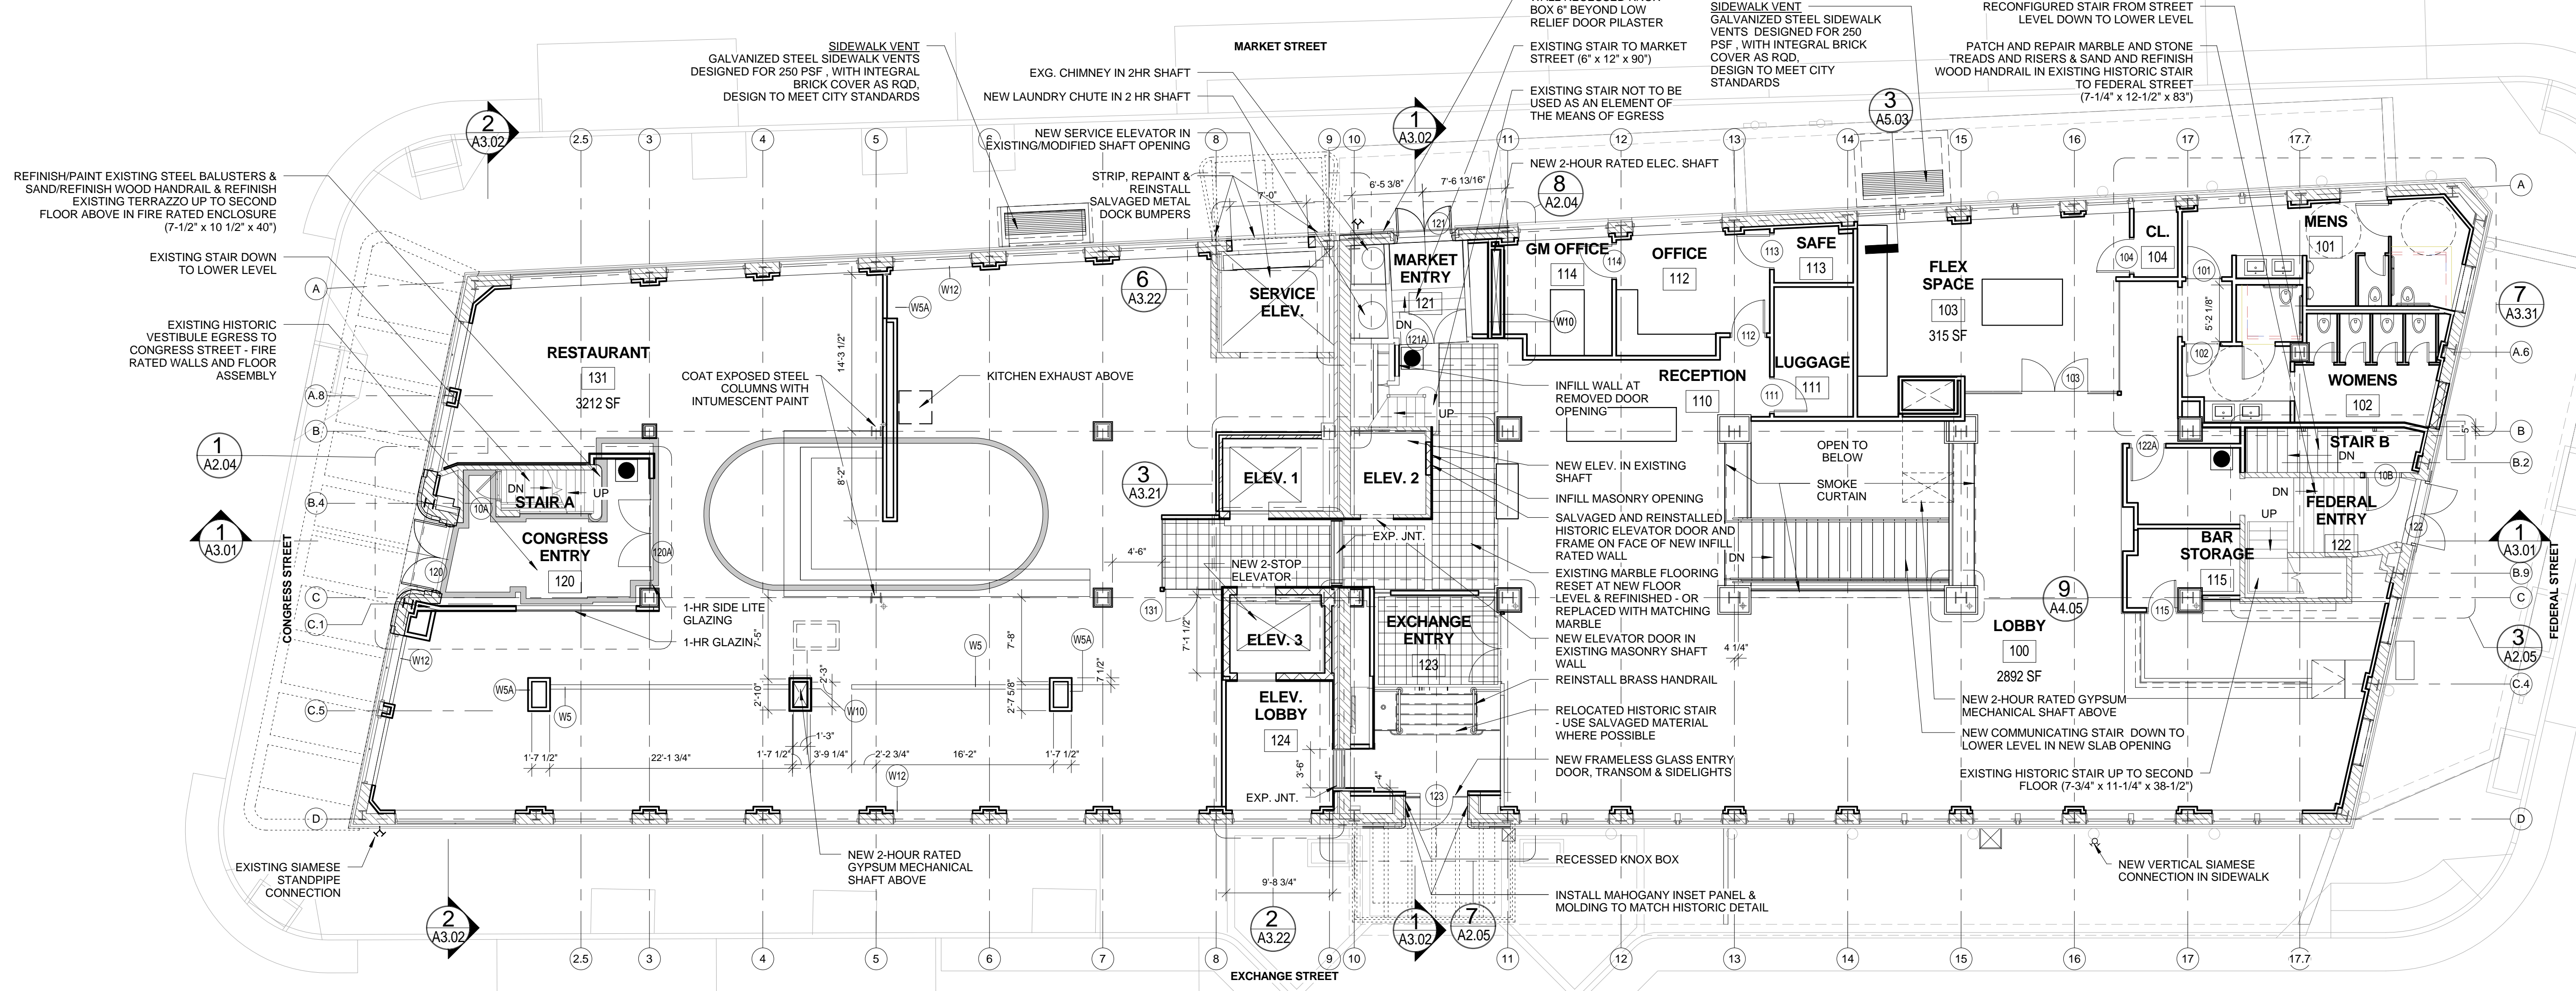

1 | FIRST FLOOR - NEW WORK PLAN
1/8" = 1'-0"

SEE A1.01 FOR NEW WORK AND EDGE OF SLAB LEGEND AND GENERAL NEW WORK NOTES. SEE GN1.1 FOR GENERAL PROJECT NOTES

Prepared For:
119 Development, LLC
P.O. Box 7486
Portland, ME 04112

Consultant:
ARCHETYPE architects
48 Union Wharf Portland, Maine 04101
(207) 772-6022 Fax (207) 772-4056

Project:
PRESS HOTEL
390 CONGRESS STREET
PORTLAND, ME 04101

Revisions:
1 13_07-01 30% Marriott Submission
2 13_09-09 60% Marriott Sub. & Pric.
3 13_10-14 Issue for Bid & Marriott Revw

Date: 14 OCT 13
Scale: 1/8" = 1'-0"
FIRST FLOOR PLAN

A1.03