


**1 REFLECTED CEILING PLAN**  
1/4" = 1'-0"



POPLAR PAINT GRADE WOOD PANEL  
TO FIT INSIDE HISTORICAL BEAM GRID.  
HEIGHT TO BE COORDINATED BY ARCHITECT OF RECORD.

MATTE LACQUER SPRAY FINISH. TO MATCH DESIGNER SAMPLE.

**2 CEILING DETAIL A**  
NTS

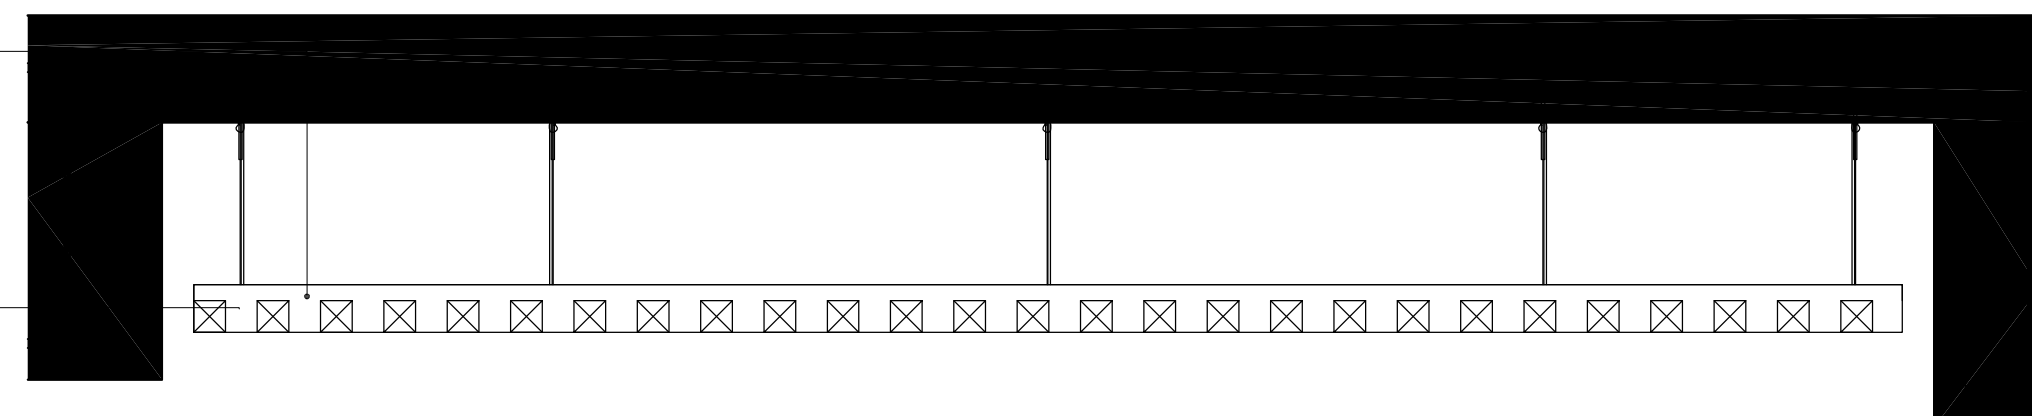

\*\*NOTE: LIGHTING DETAIL TO BE COORDINATED BY LIGHTING DESIGNER  
\*\*ACCESS MEP PANEL TO BE COORDINATED BY OTHERS  
\*\*STRUCTURAL SUPPORT TO BE COORDINATED BY ARCHITECT OF RECORD

**3 CEILING DETAIL A**  
1 1/2"=1'-0"




24" X 24" #2 COMMON MAHOGANY WOOD PANEL WITH 1" REVEAL.  
MATTE STAIN TO MATCH DESIGNER SAMPLE.  
QUARTER SAWN PLANKS.

1 1/2" HARDWOOD BATONS, FINISH STAINED TO MATCH DESIGNER SAMPLE.

**4 CEILING DETAIL B**  
NTS

**\*\*PARTIAL BID SET. NOT FOR CONSTRUCTION\*\***

Prepared For: <b>119 Development, LLC</b>	
Consultant: 	
Architect: <b>ARCHETYPE architects</b> 48 Union Wharf Portland, Maine 04101 (207) 772-6022 Fax (207) 772-4056	
Project: <b>PRESS HOTEL</b> 390 CONGRESS STREET PORTLAND, ME 04101	
Revisions: 1 13_07-01 30% Marriott Submission 2 13_09-09 60% Marriott Sub. & Pric. 3 13_10-14 Issue for Bid & Marriott Revw	Scale: <b>VARIES</b>
Date: <b>08 OCT 13</b>	<b>REFLECTED CEILING PLAN</b>
<b>RD-1.04</b>	