



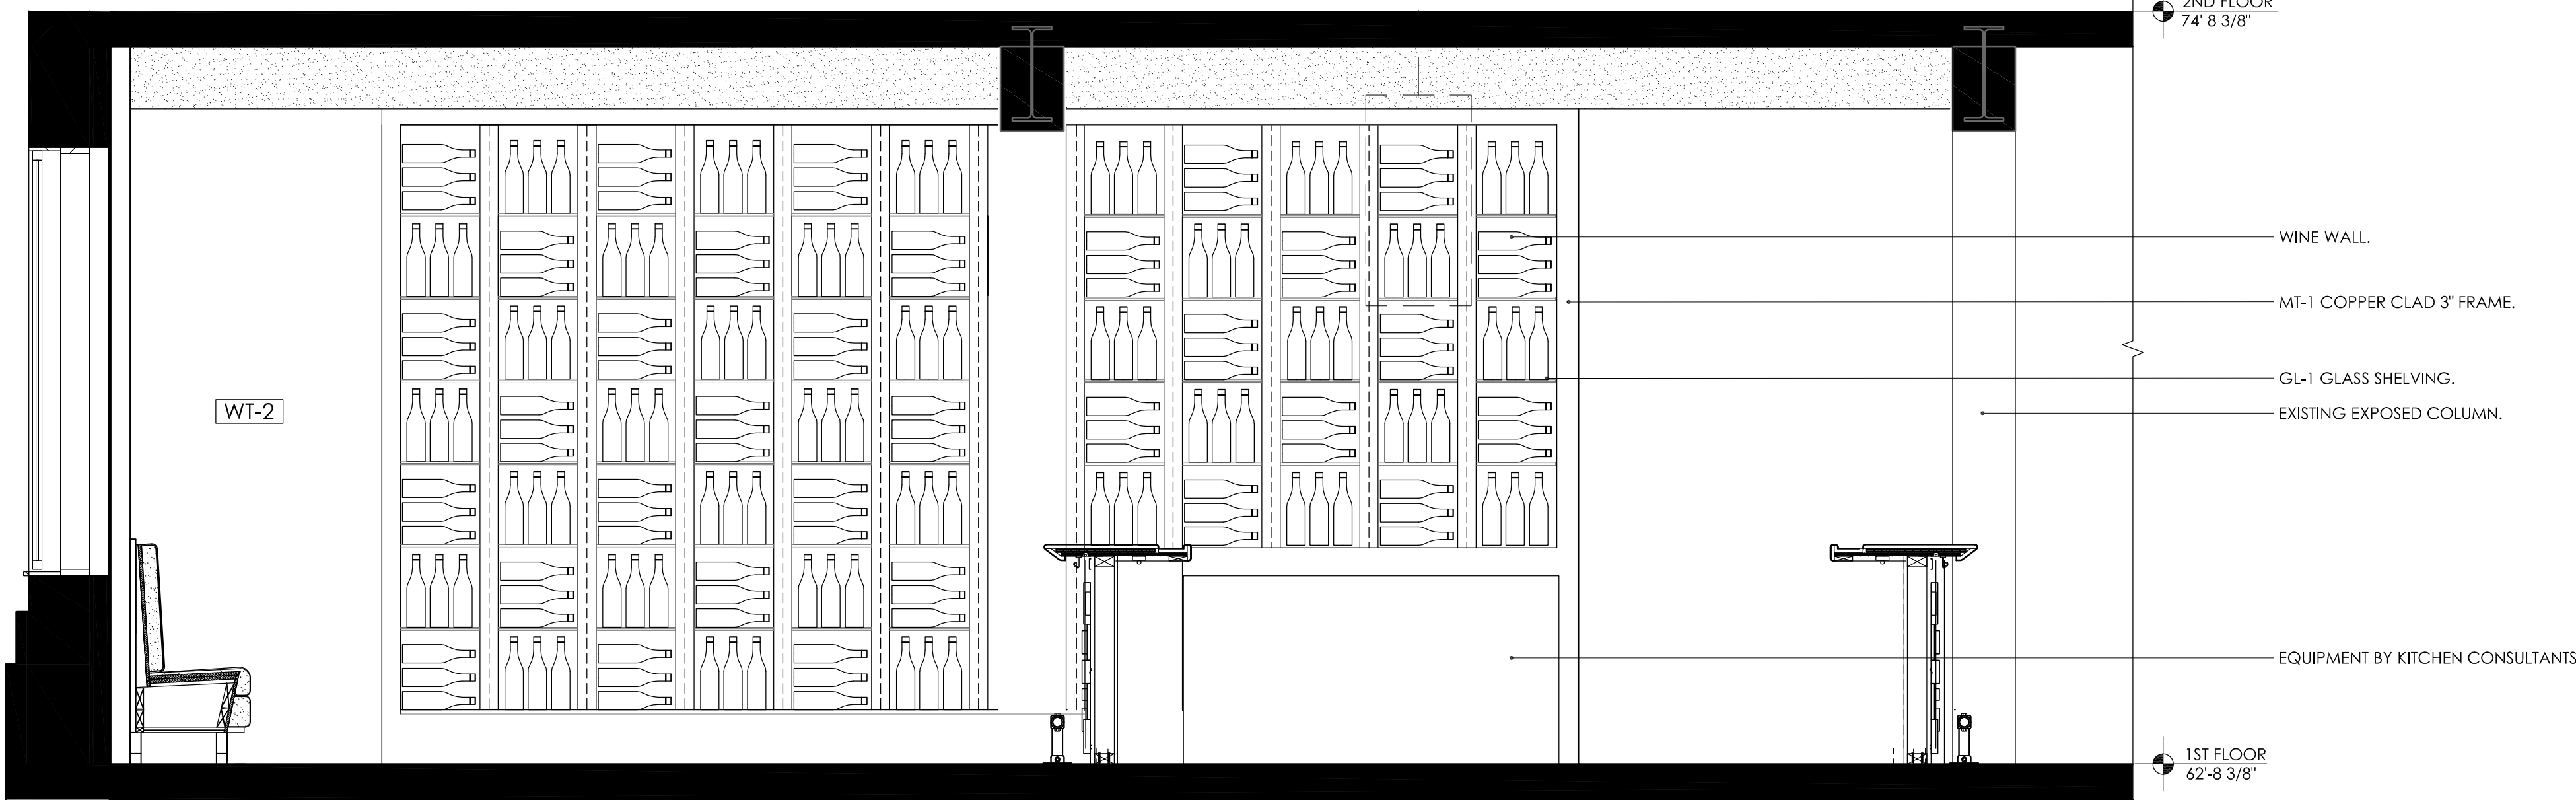


1 BAR ELEVATION SOUTH
1/2" = 1'-0"



2 BAR SECTION EAST XXX
1/2" = 1'-0"

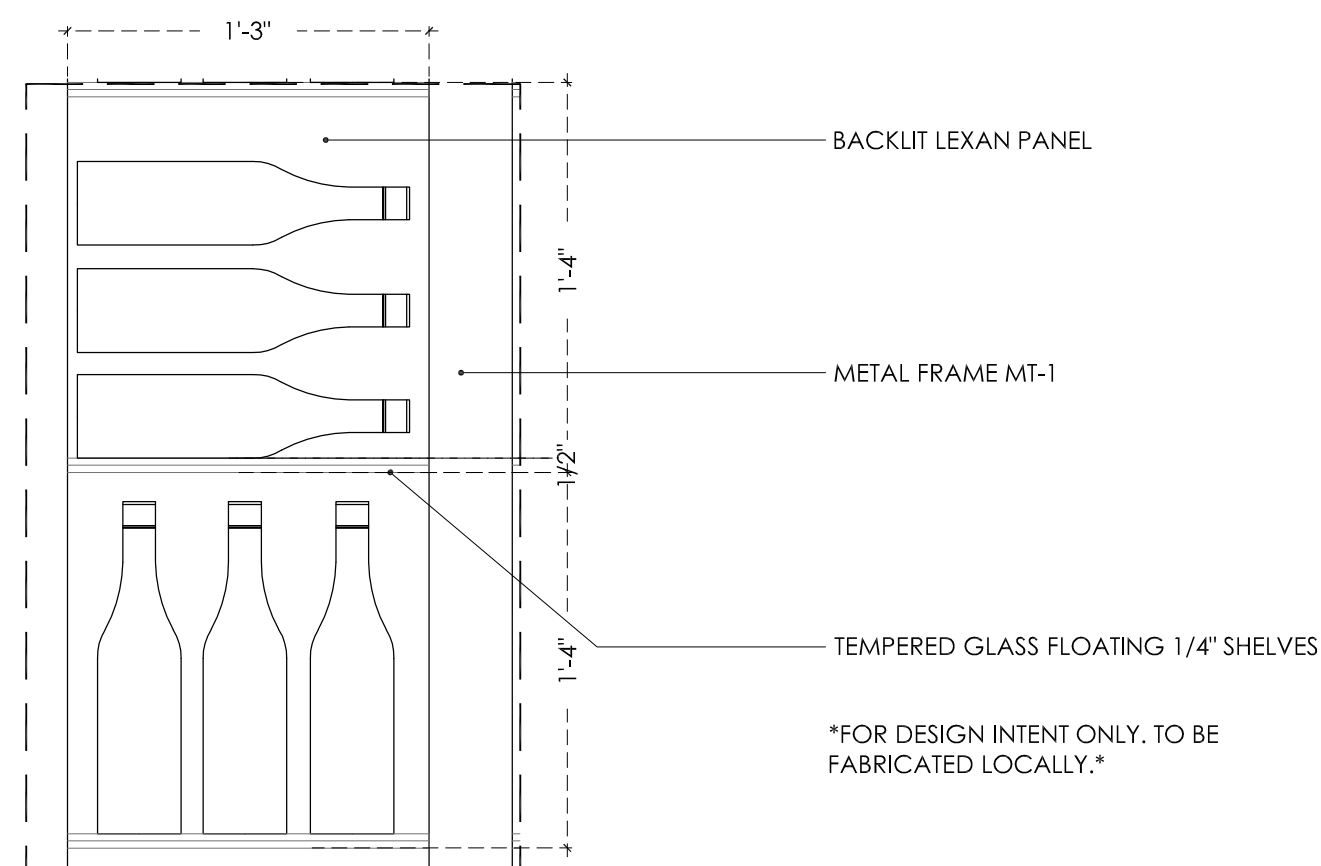

3 WINE WALL DETAIL
1/2" = 1'-0"

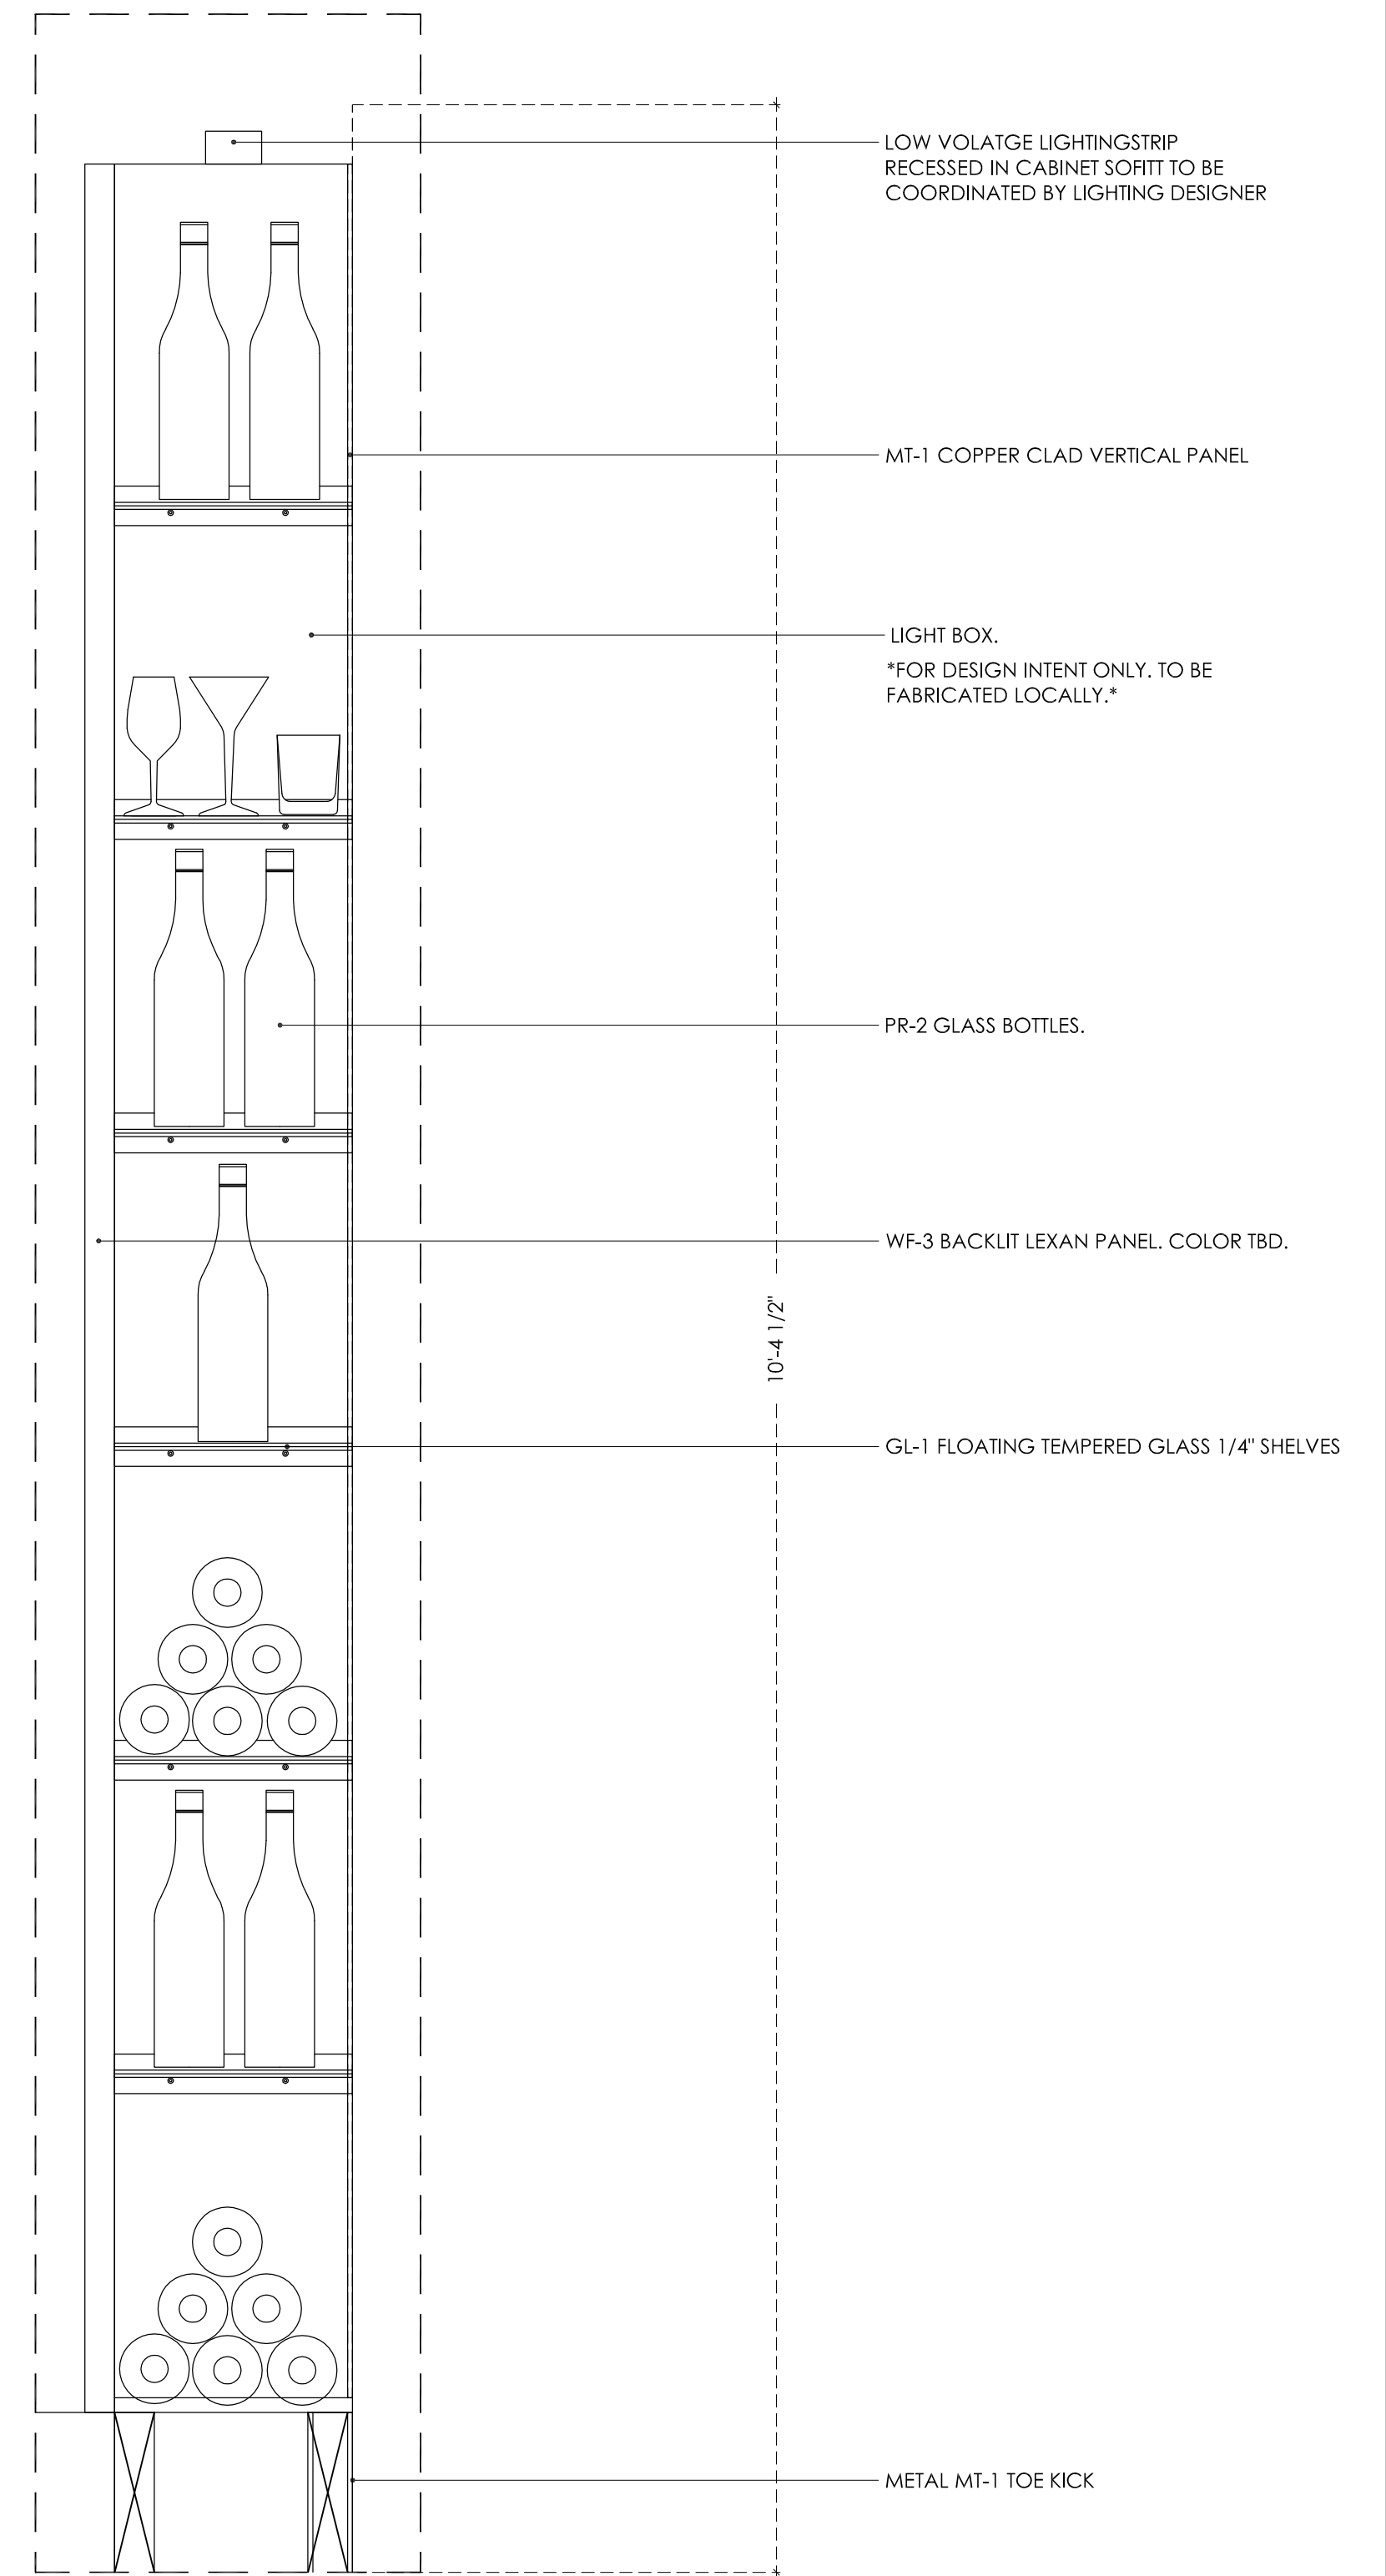

5 WINE WALL SECTION
1/2" = 1'-0"

****PARTIAL BID SET. NOT FOR CONSTRUCTION****

Prepared For:
119 Development, LLC



Consultant:

ARCHETYPE
architects
48 Union Wharf Portland, Maine 04101
(207) 772-6022 Fax (207) 772-4056

Project:
PRESS HOTEL
390 CONGRESS STREET
PORTLAND, ME 04101

Revisions:

1	13_07-01	30% Marriott Submission
2	13_09-09	60% Marriott Sub. & Pric.
3	13_10-14	Issue for Bid & Marriott Revw

Date: **08 OCT 13**
Scale:
WINE WALL ELEVATIONS

RD-2.05