



Lower Level Pantry Kitchen Plan

SCALE - 1/4" = 1' - 0"

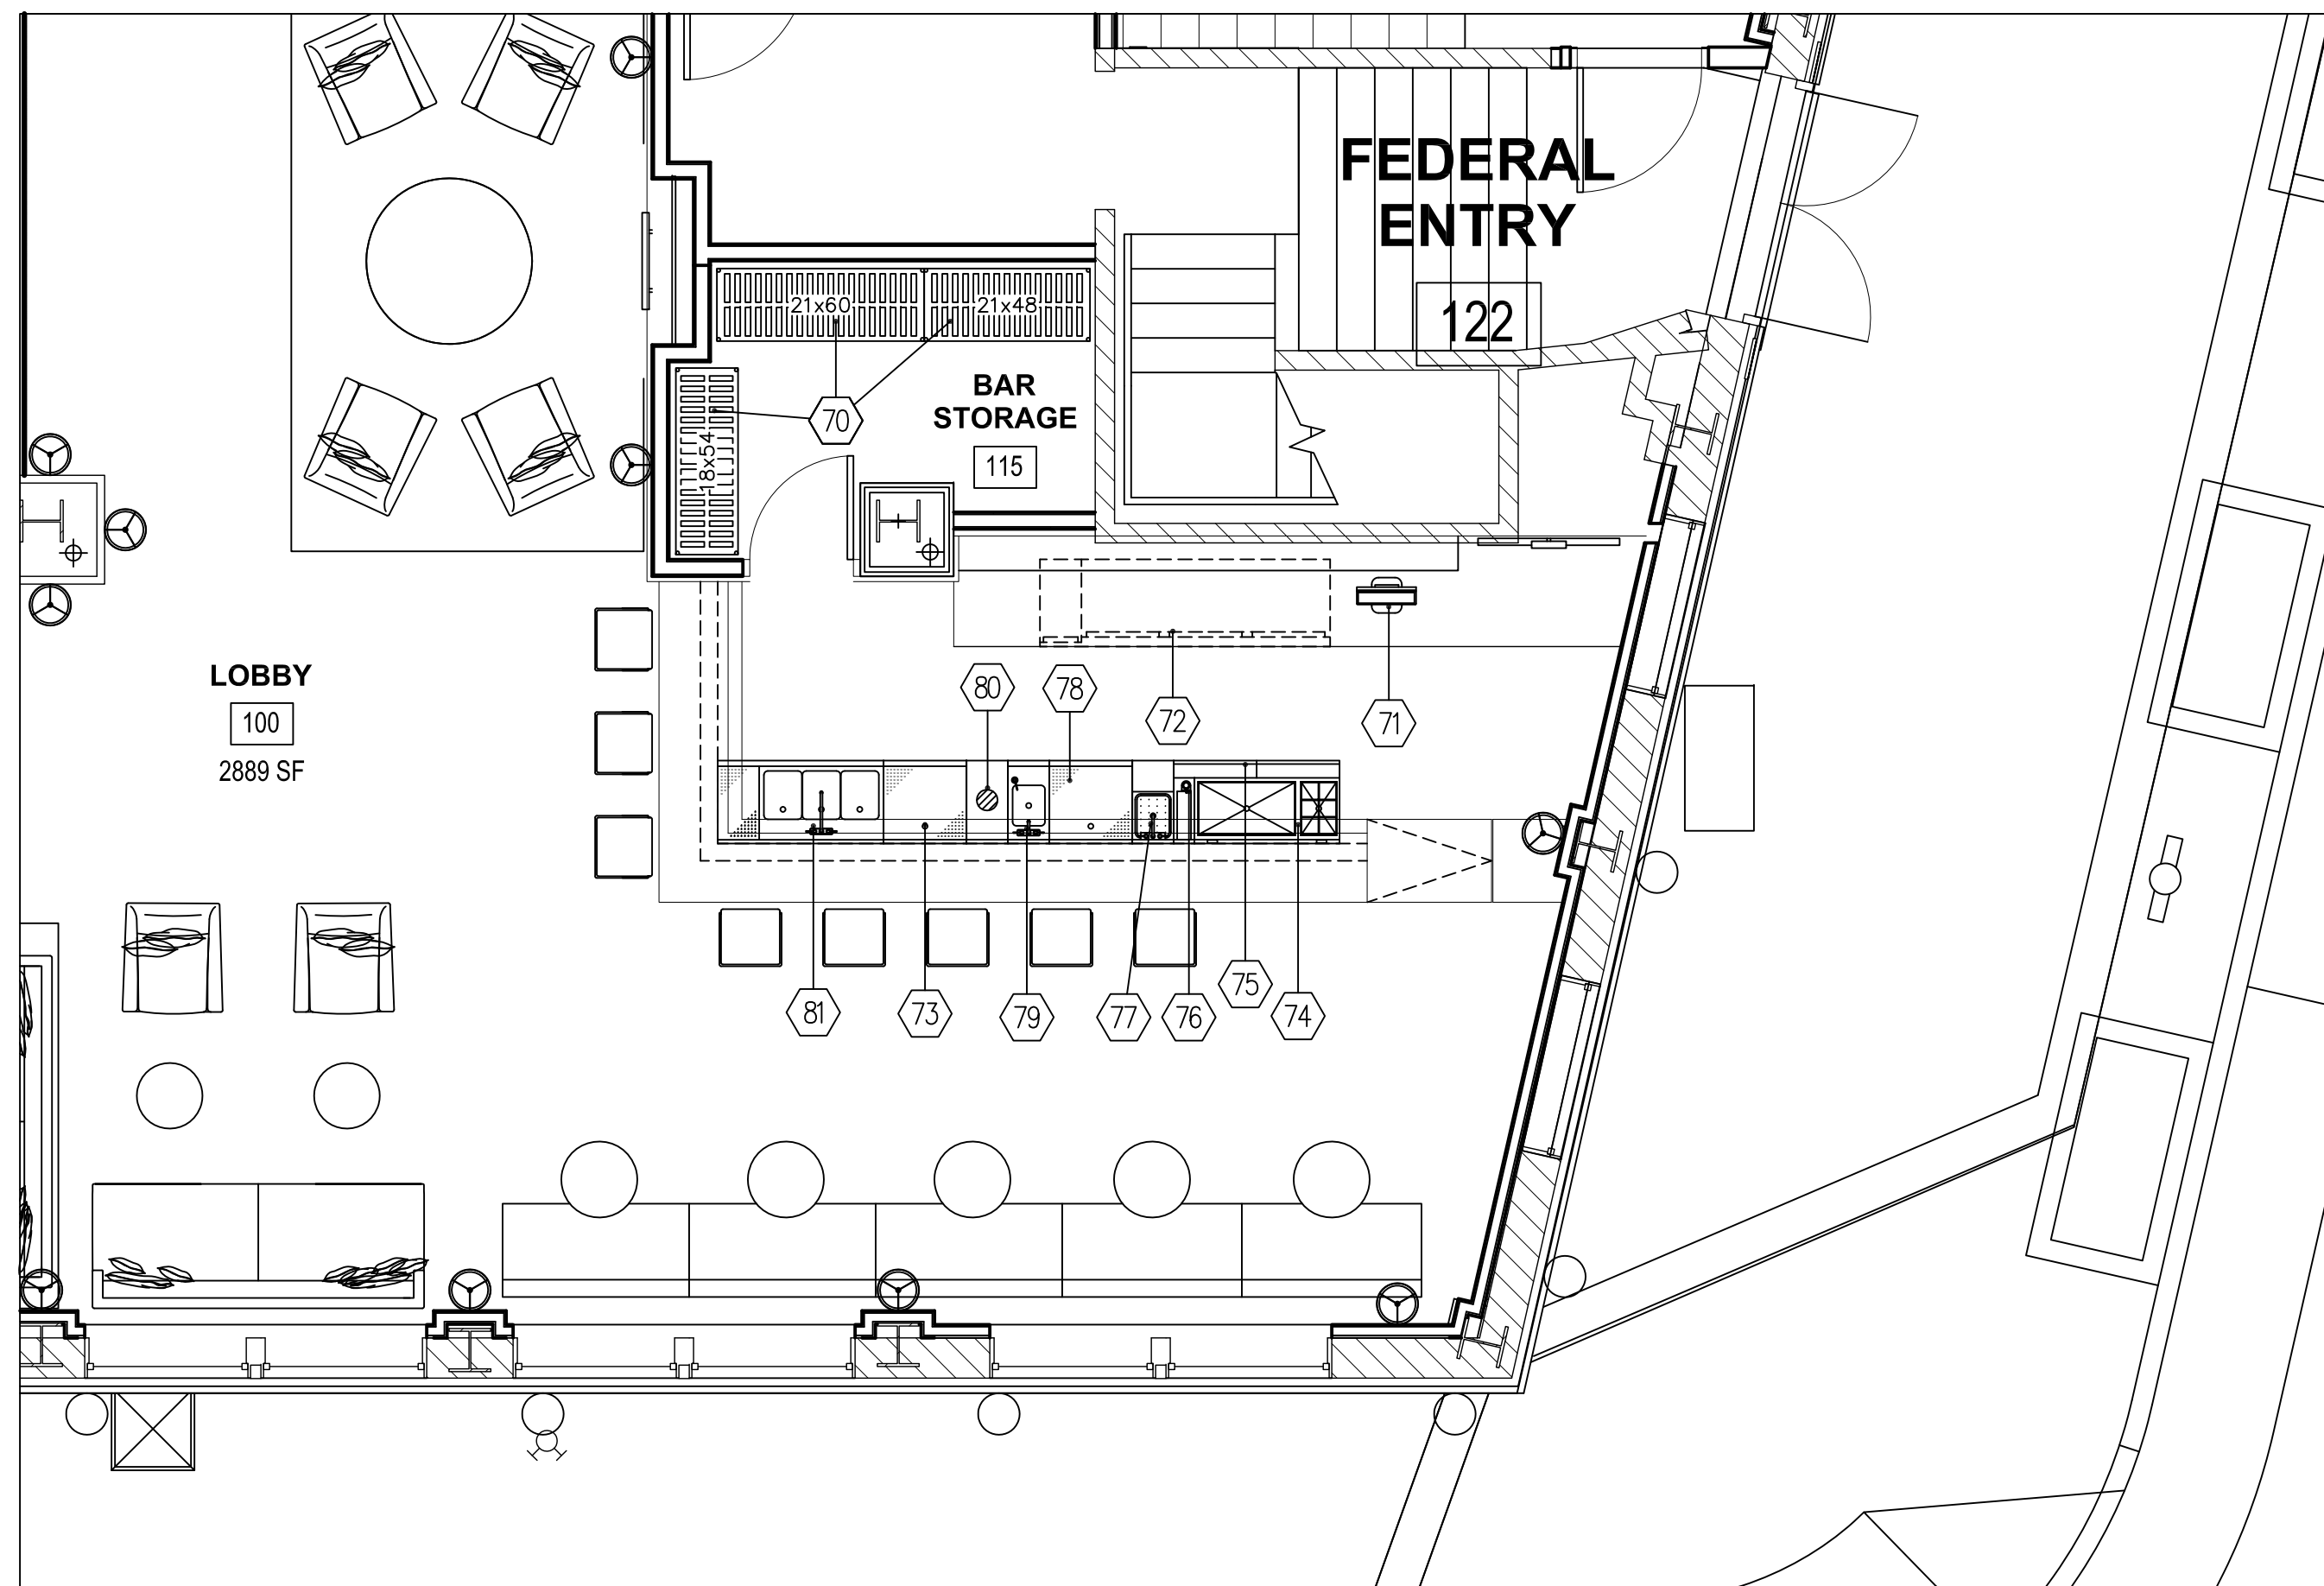

First Floor Lobby Bar Plan

SCALE - 1/4" = 1' - 0"

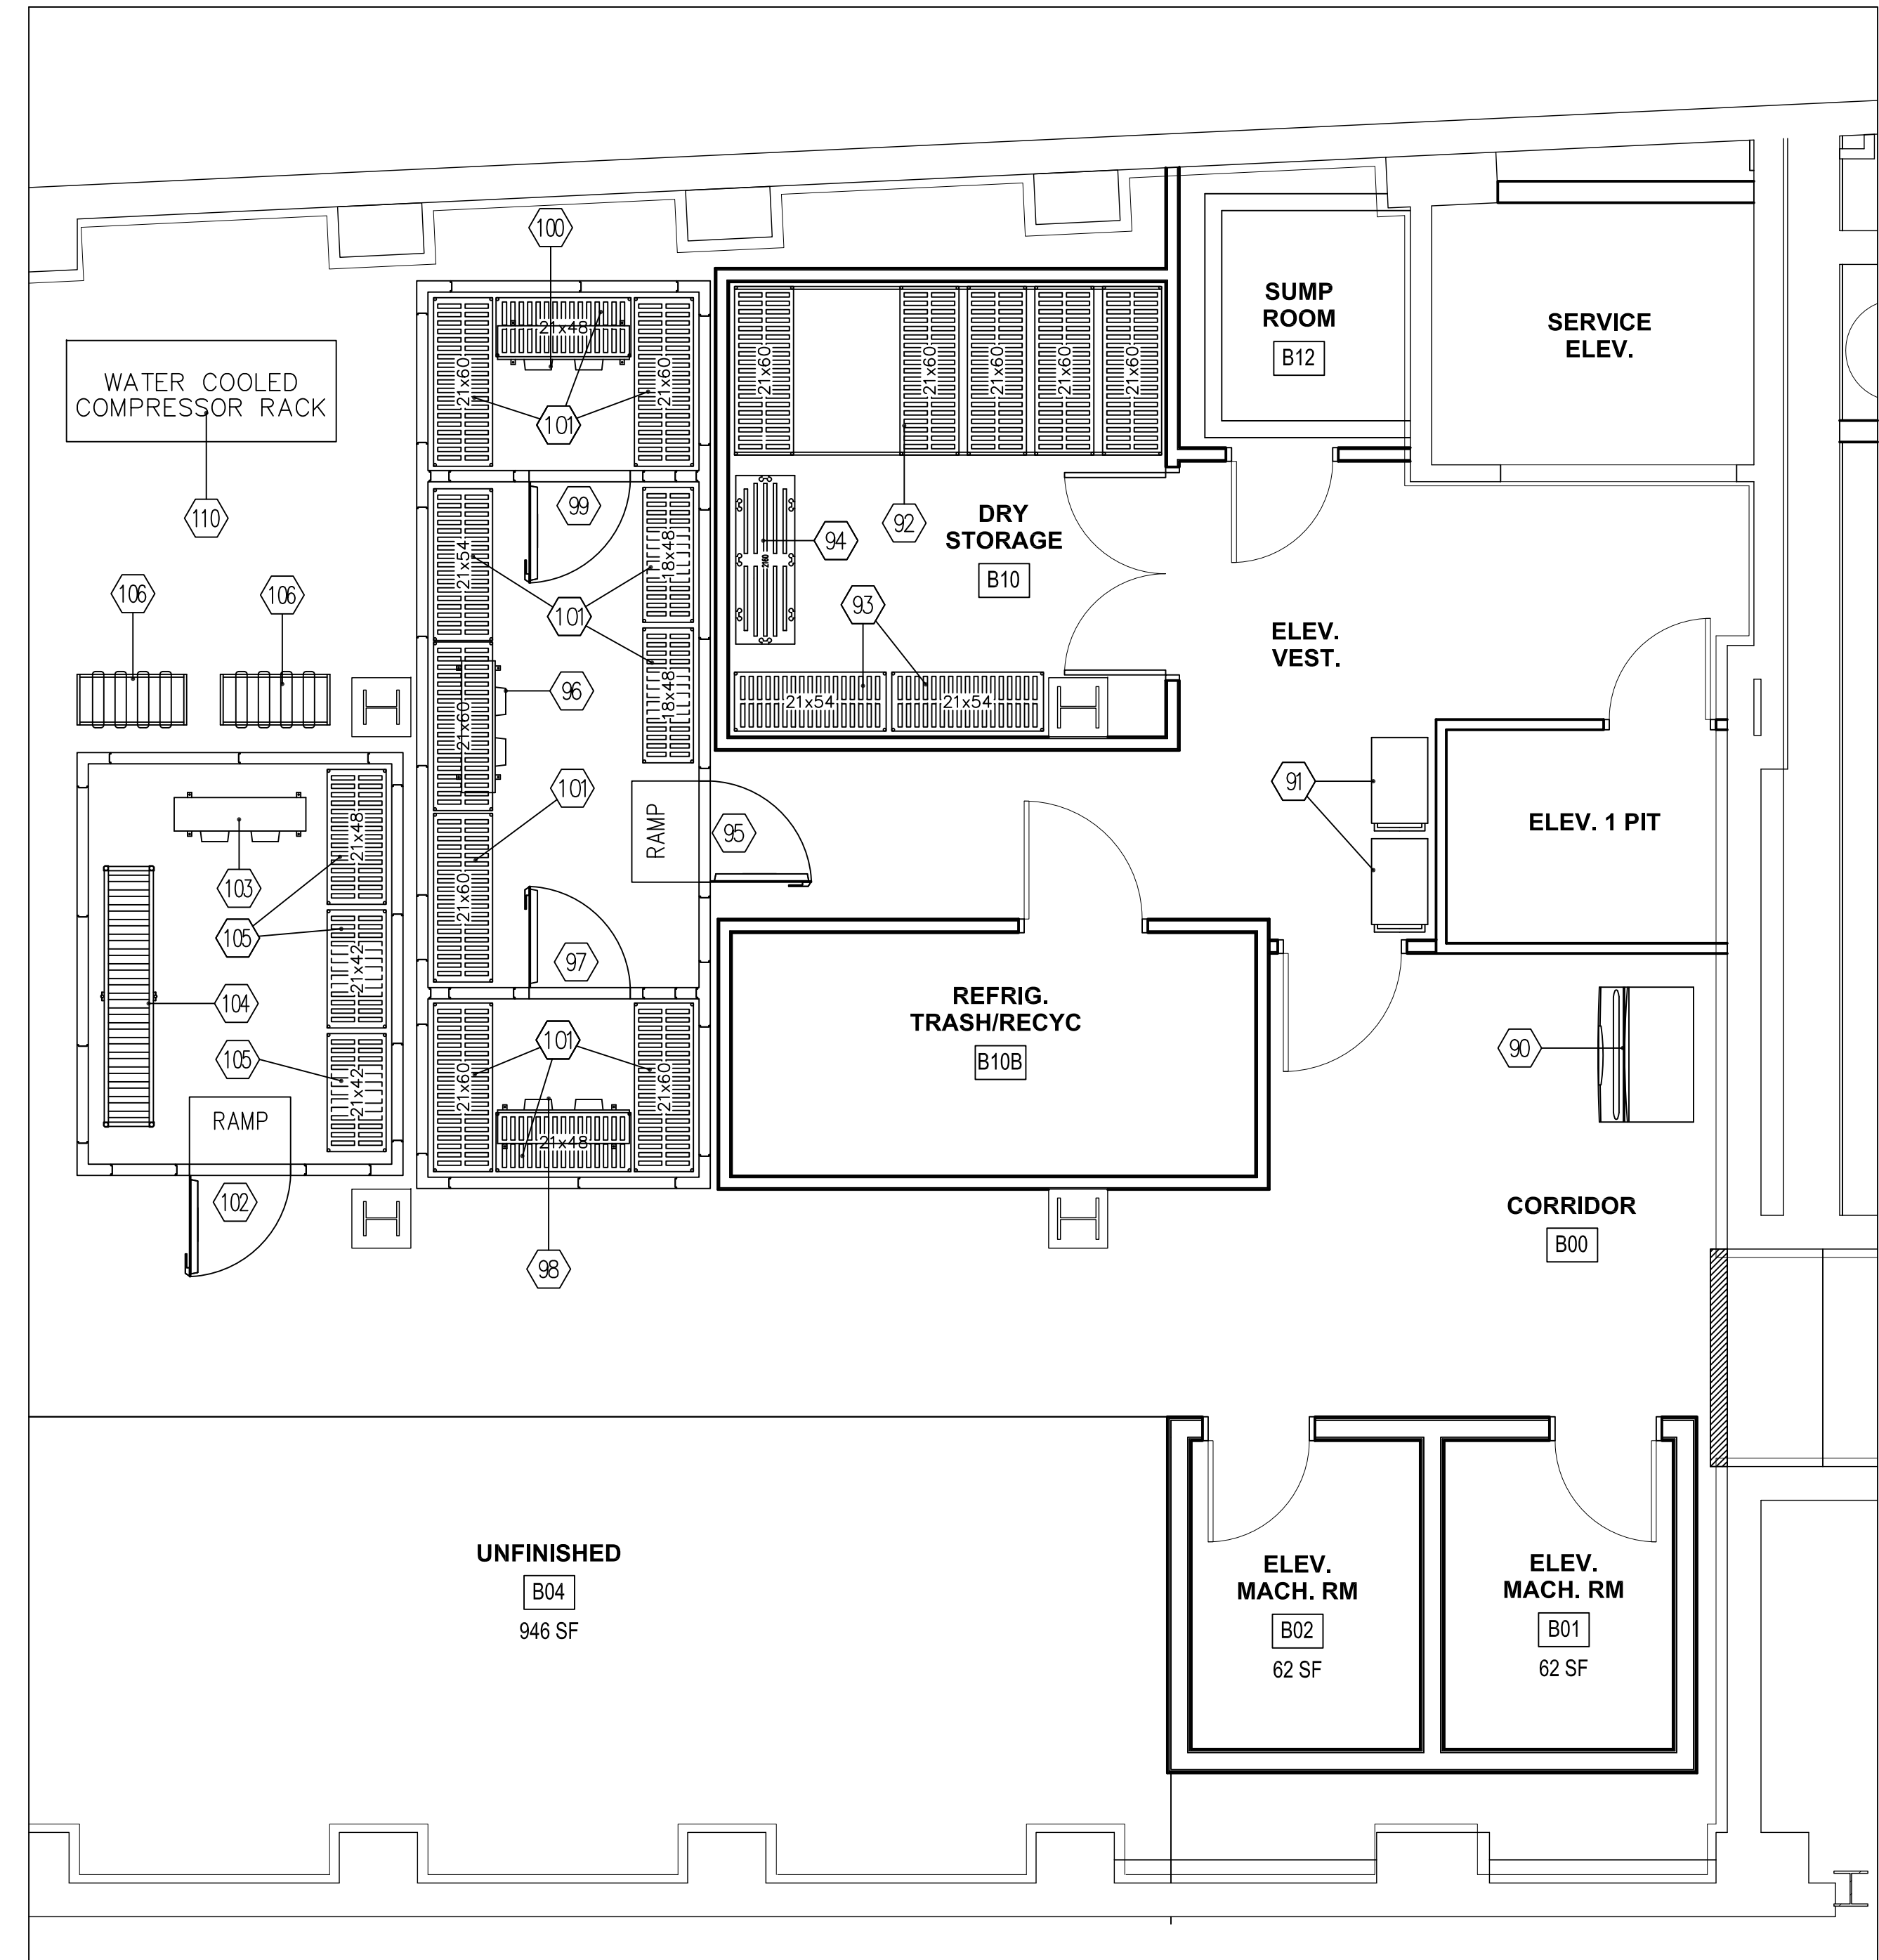

Sub Basement Equipment Plan

SCALE - 1/4" = 1' - 0"

Date: 10 OCT 13		Scale: 1/4" = 1'-0"		Revisions: 1 13_07-01 30% Marriott Submission 2 13_09-09 60% Marriott Sub. & Pric. 3 13_10-14 Issue for Bid & Marriott Revw	
Foodservice Equipment Floor Plan and Schedule		Project: PRESS HOTEL		Architect: _____	
Lower Level & Sub Basement		390 CONGRESS STREET PORTLAND, ME 04101		Consultant: _____	
		48 Union Wharf Portland, Maine 04101 (207) 772-6022 Fax (207) 772-4056		Prepared For: 119 Development, LLC	
FS-1B					