
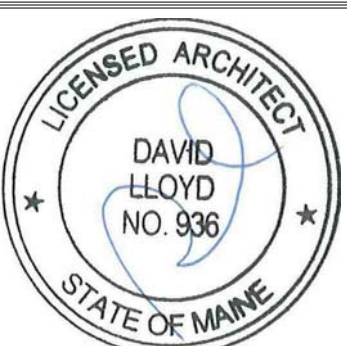
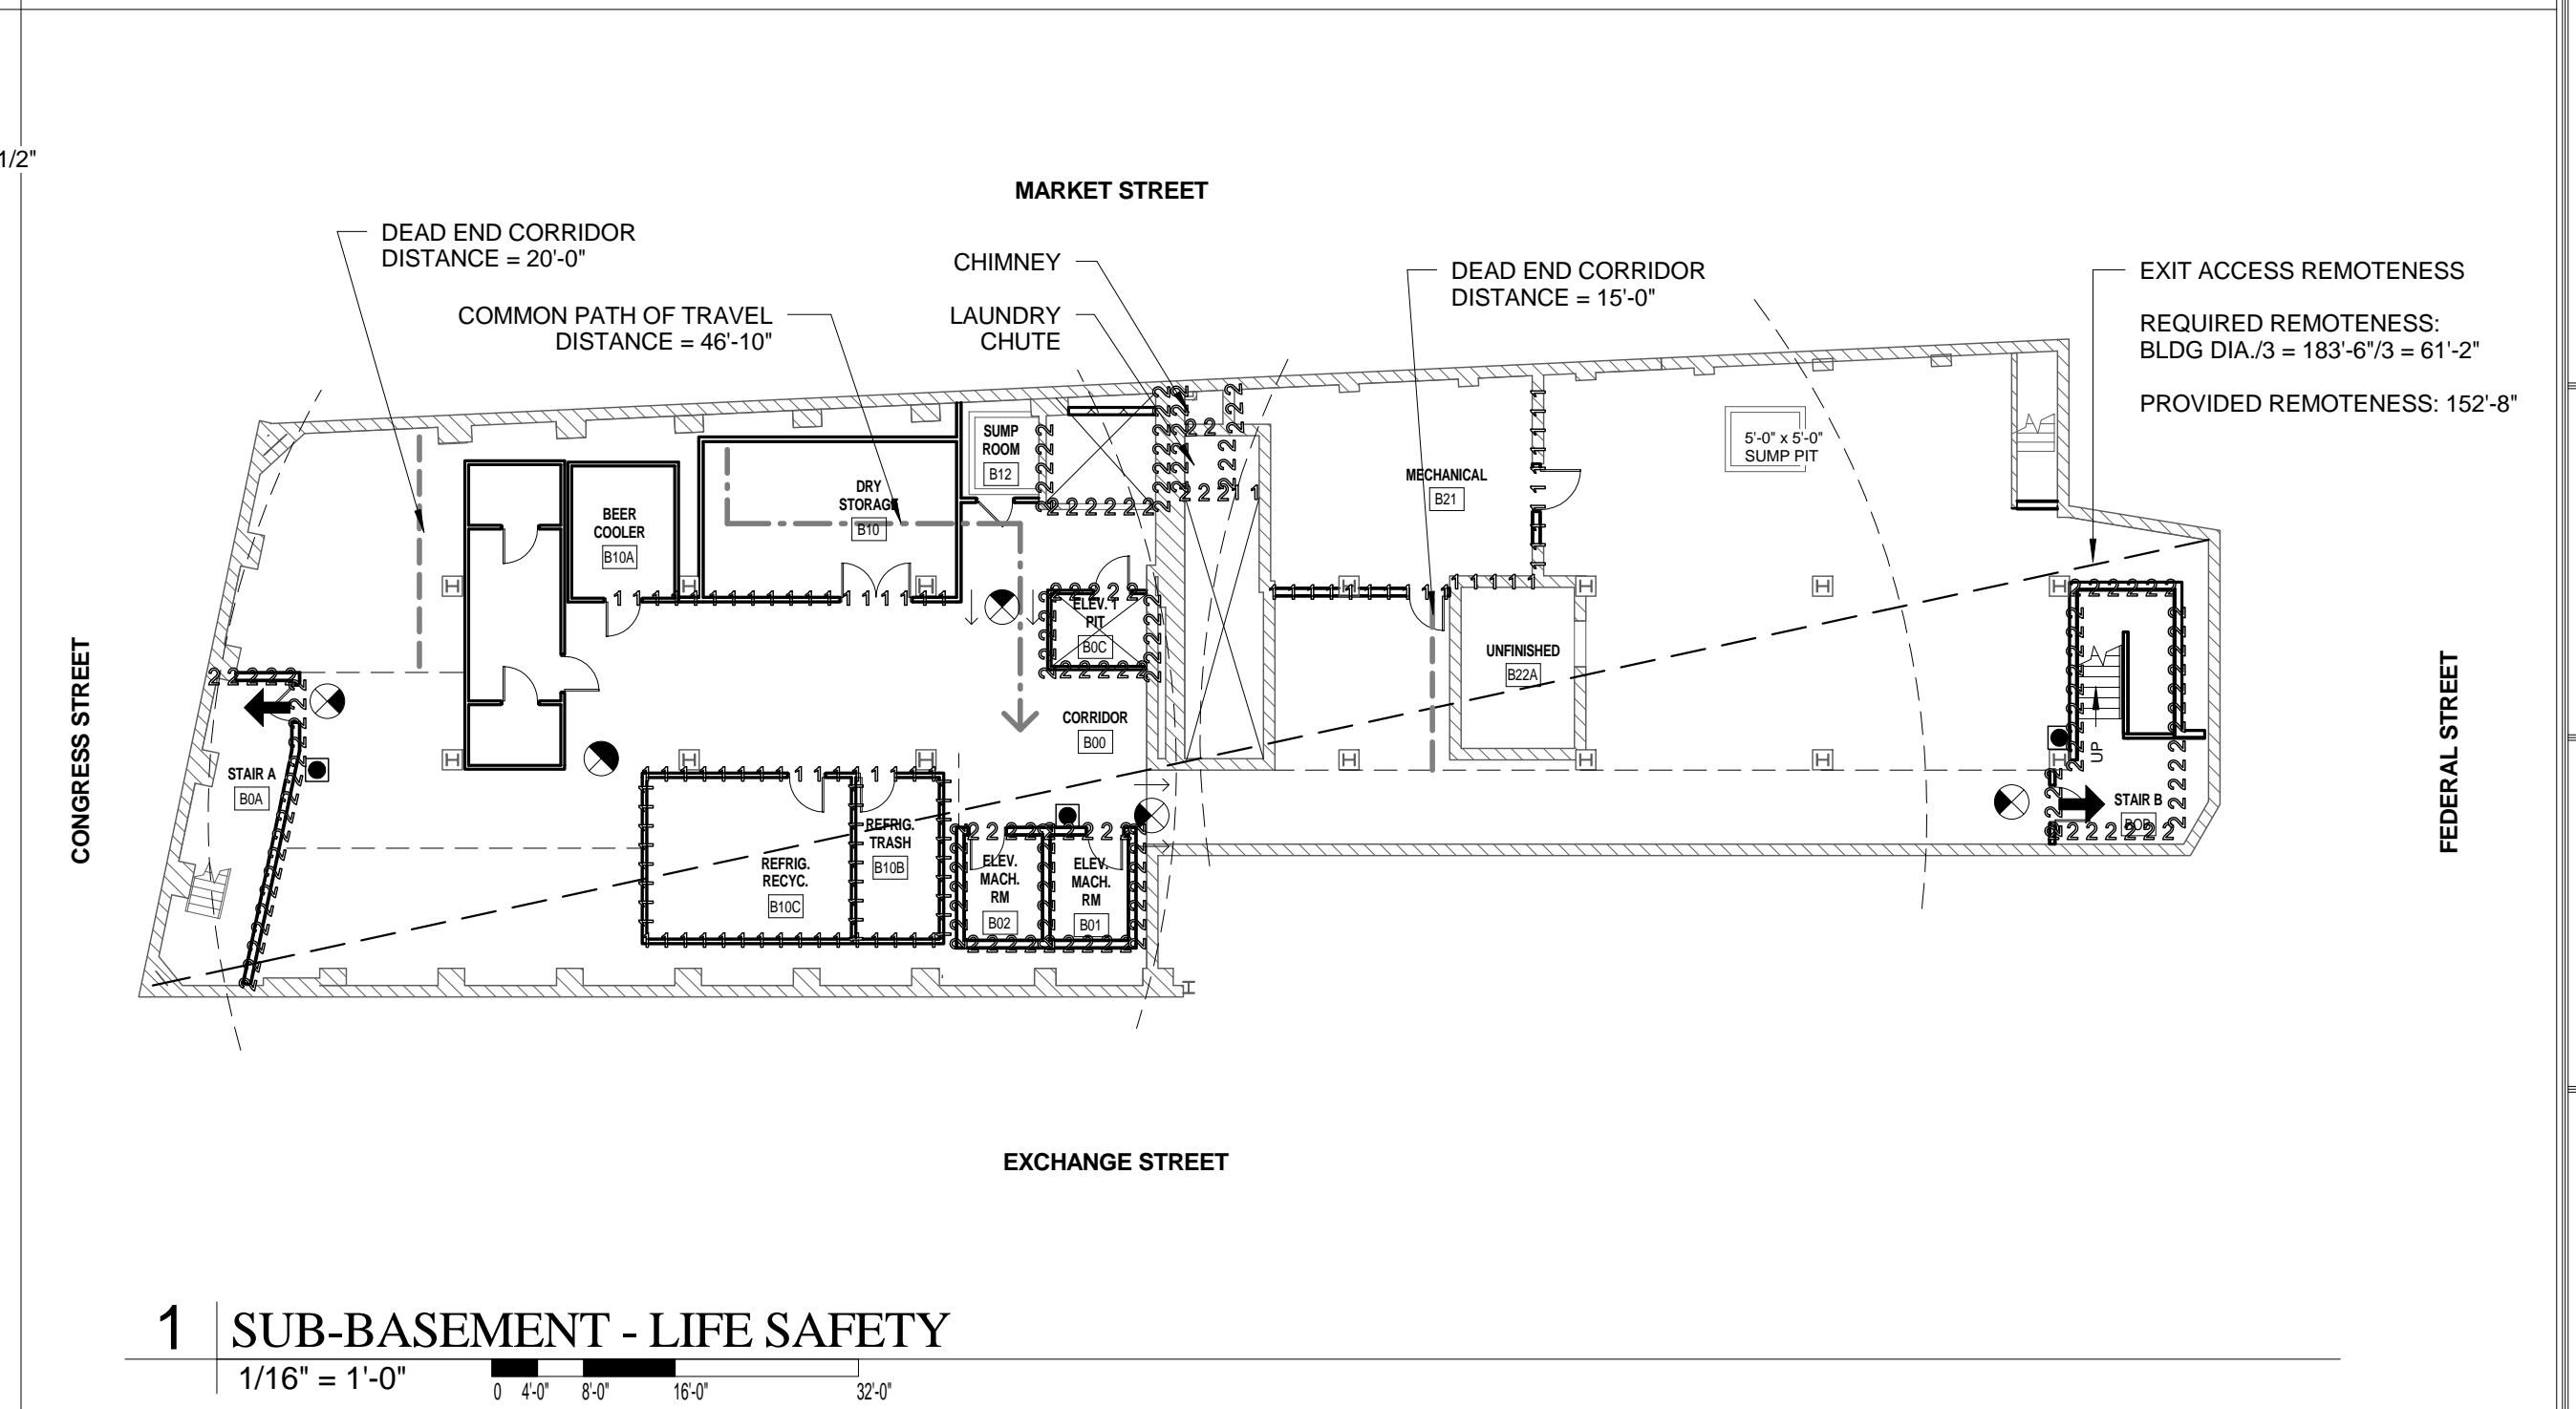
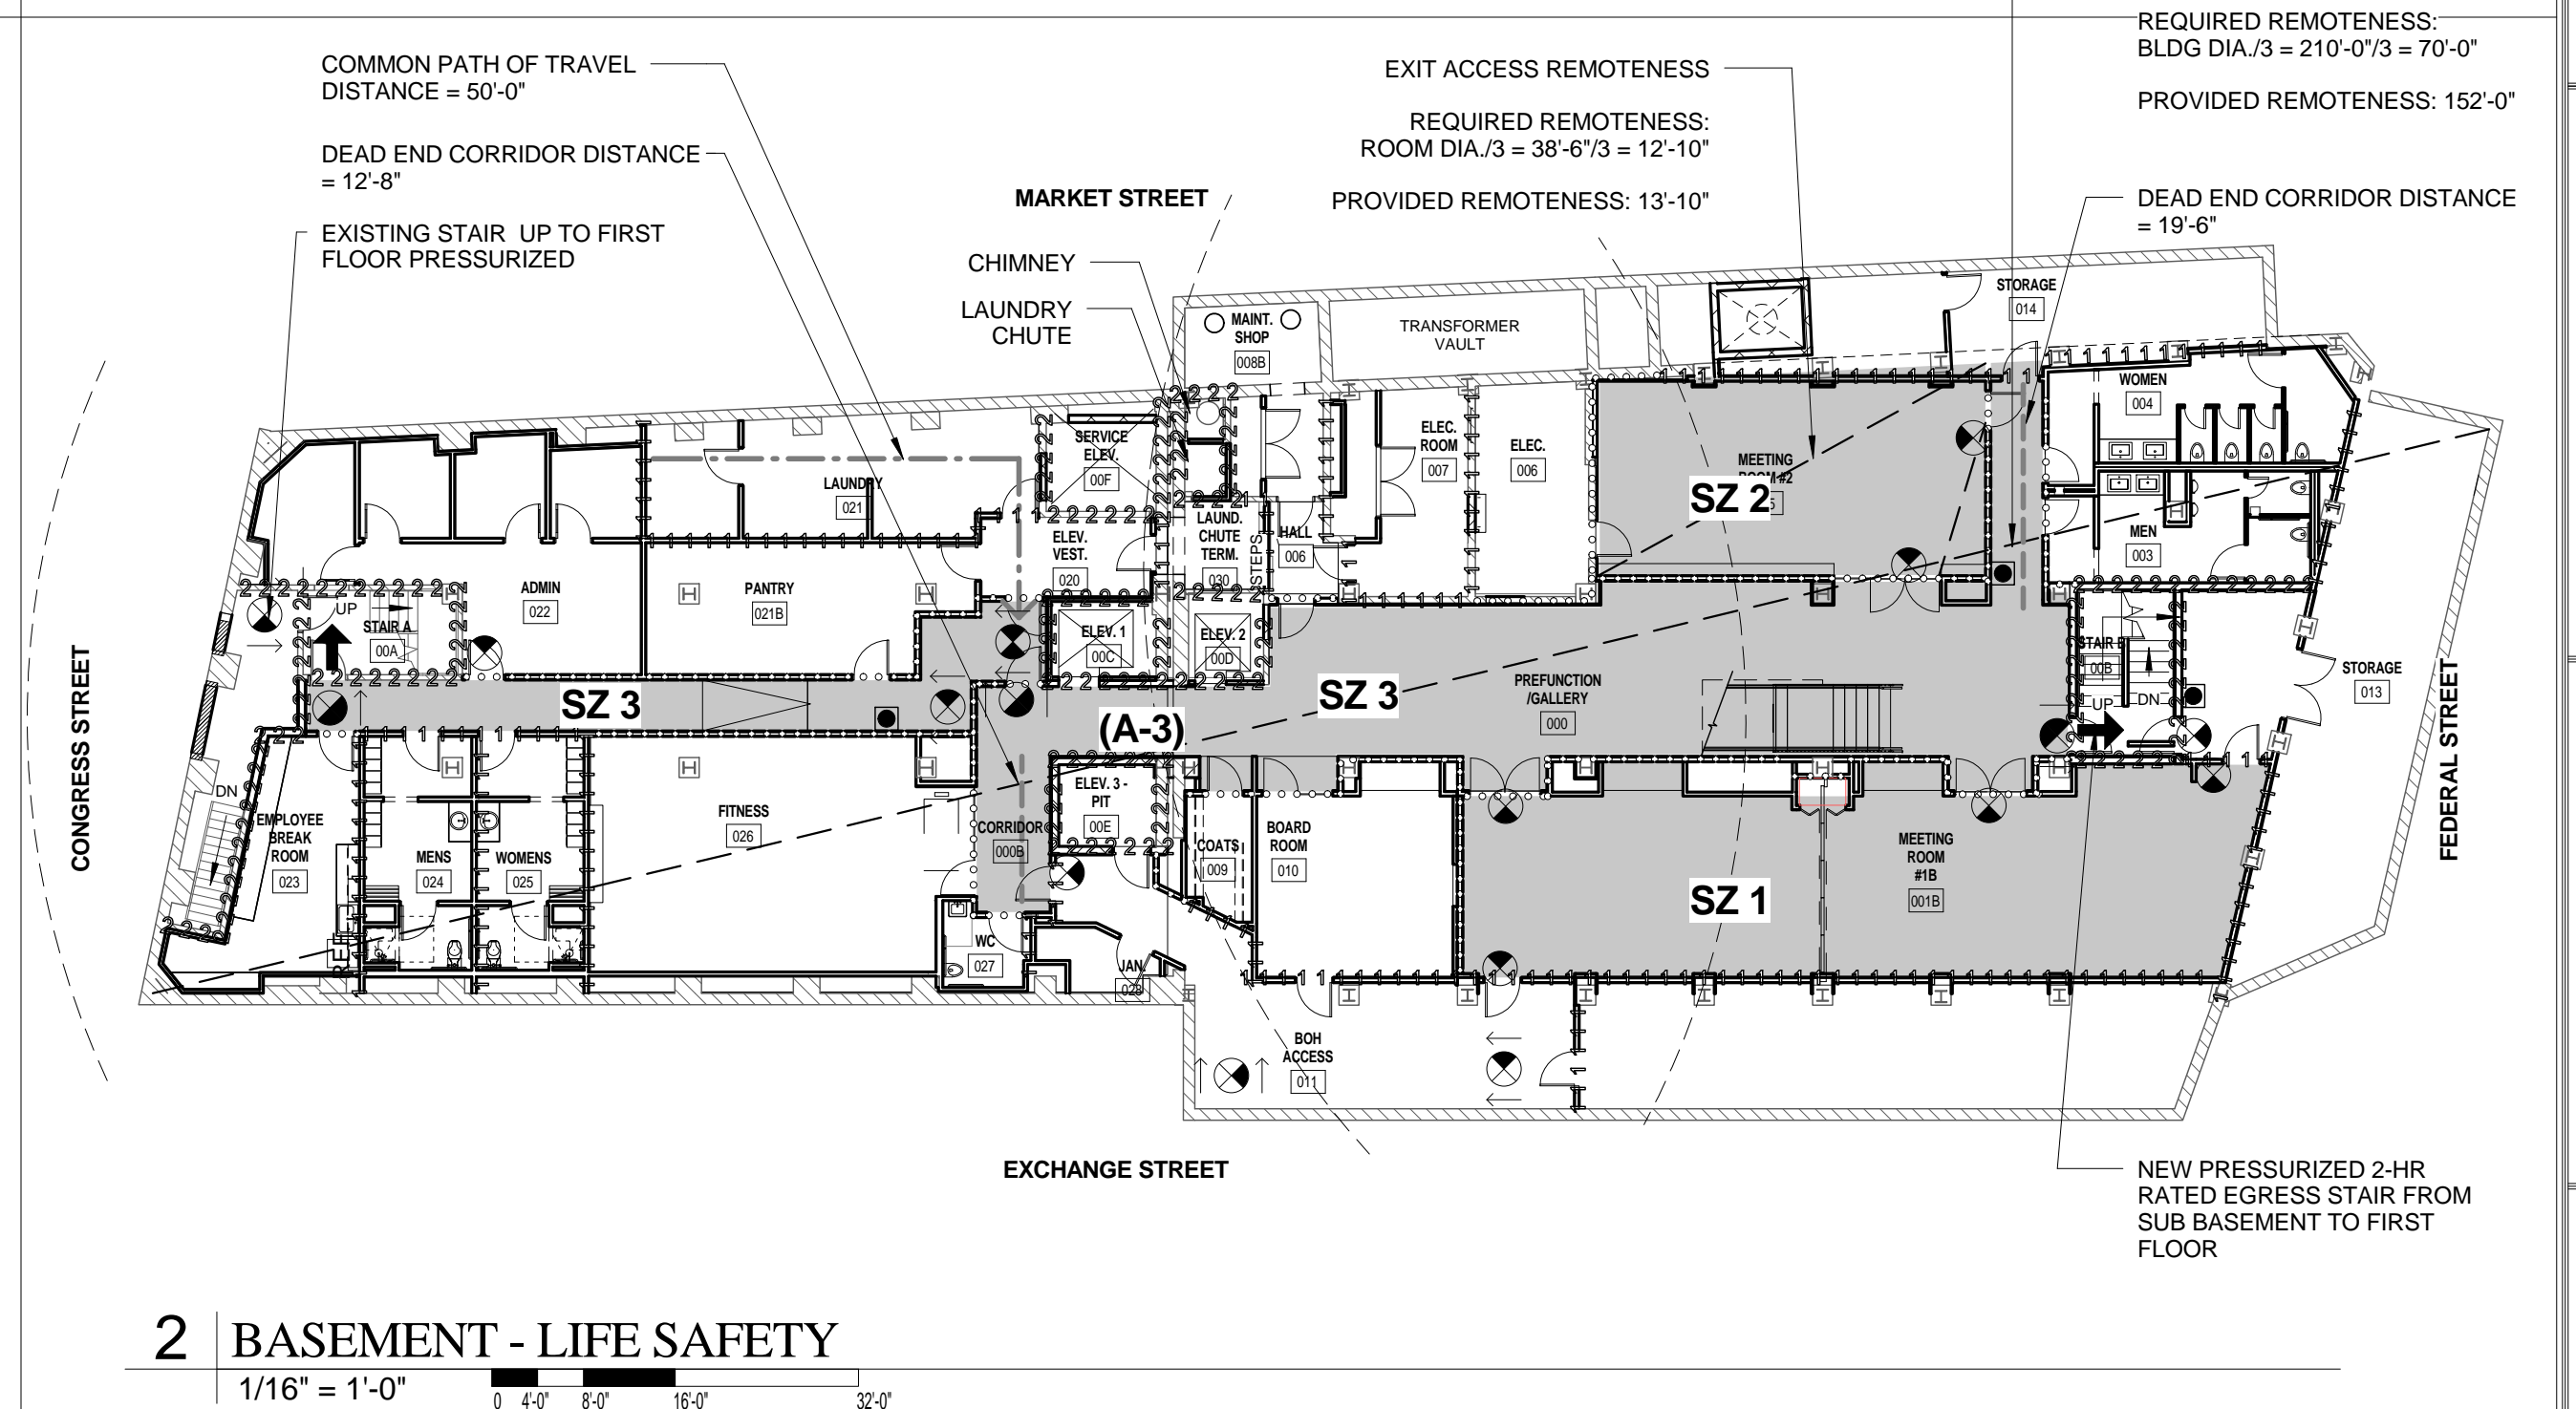
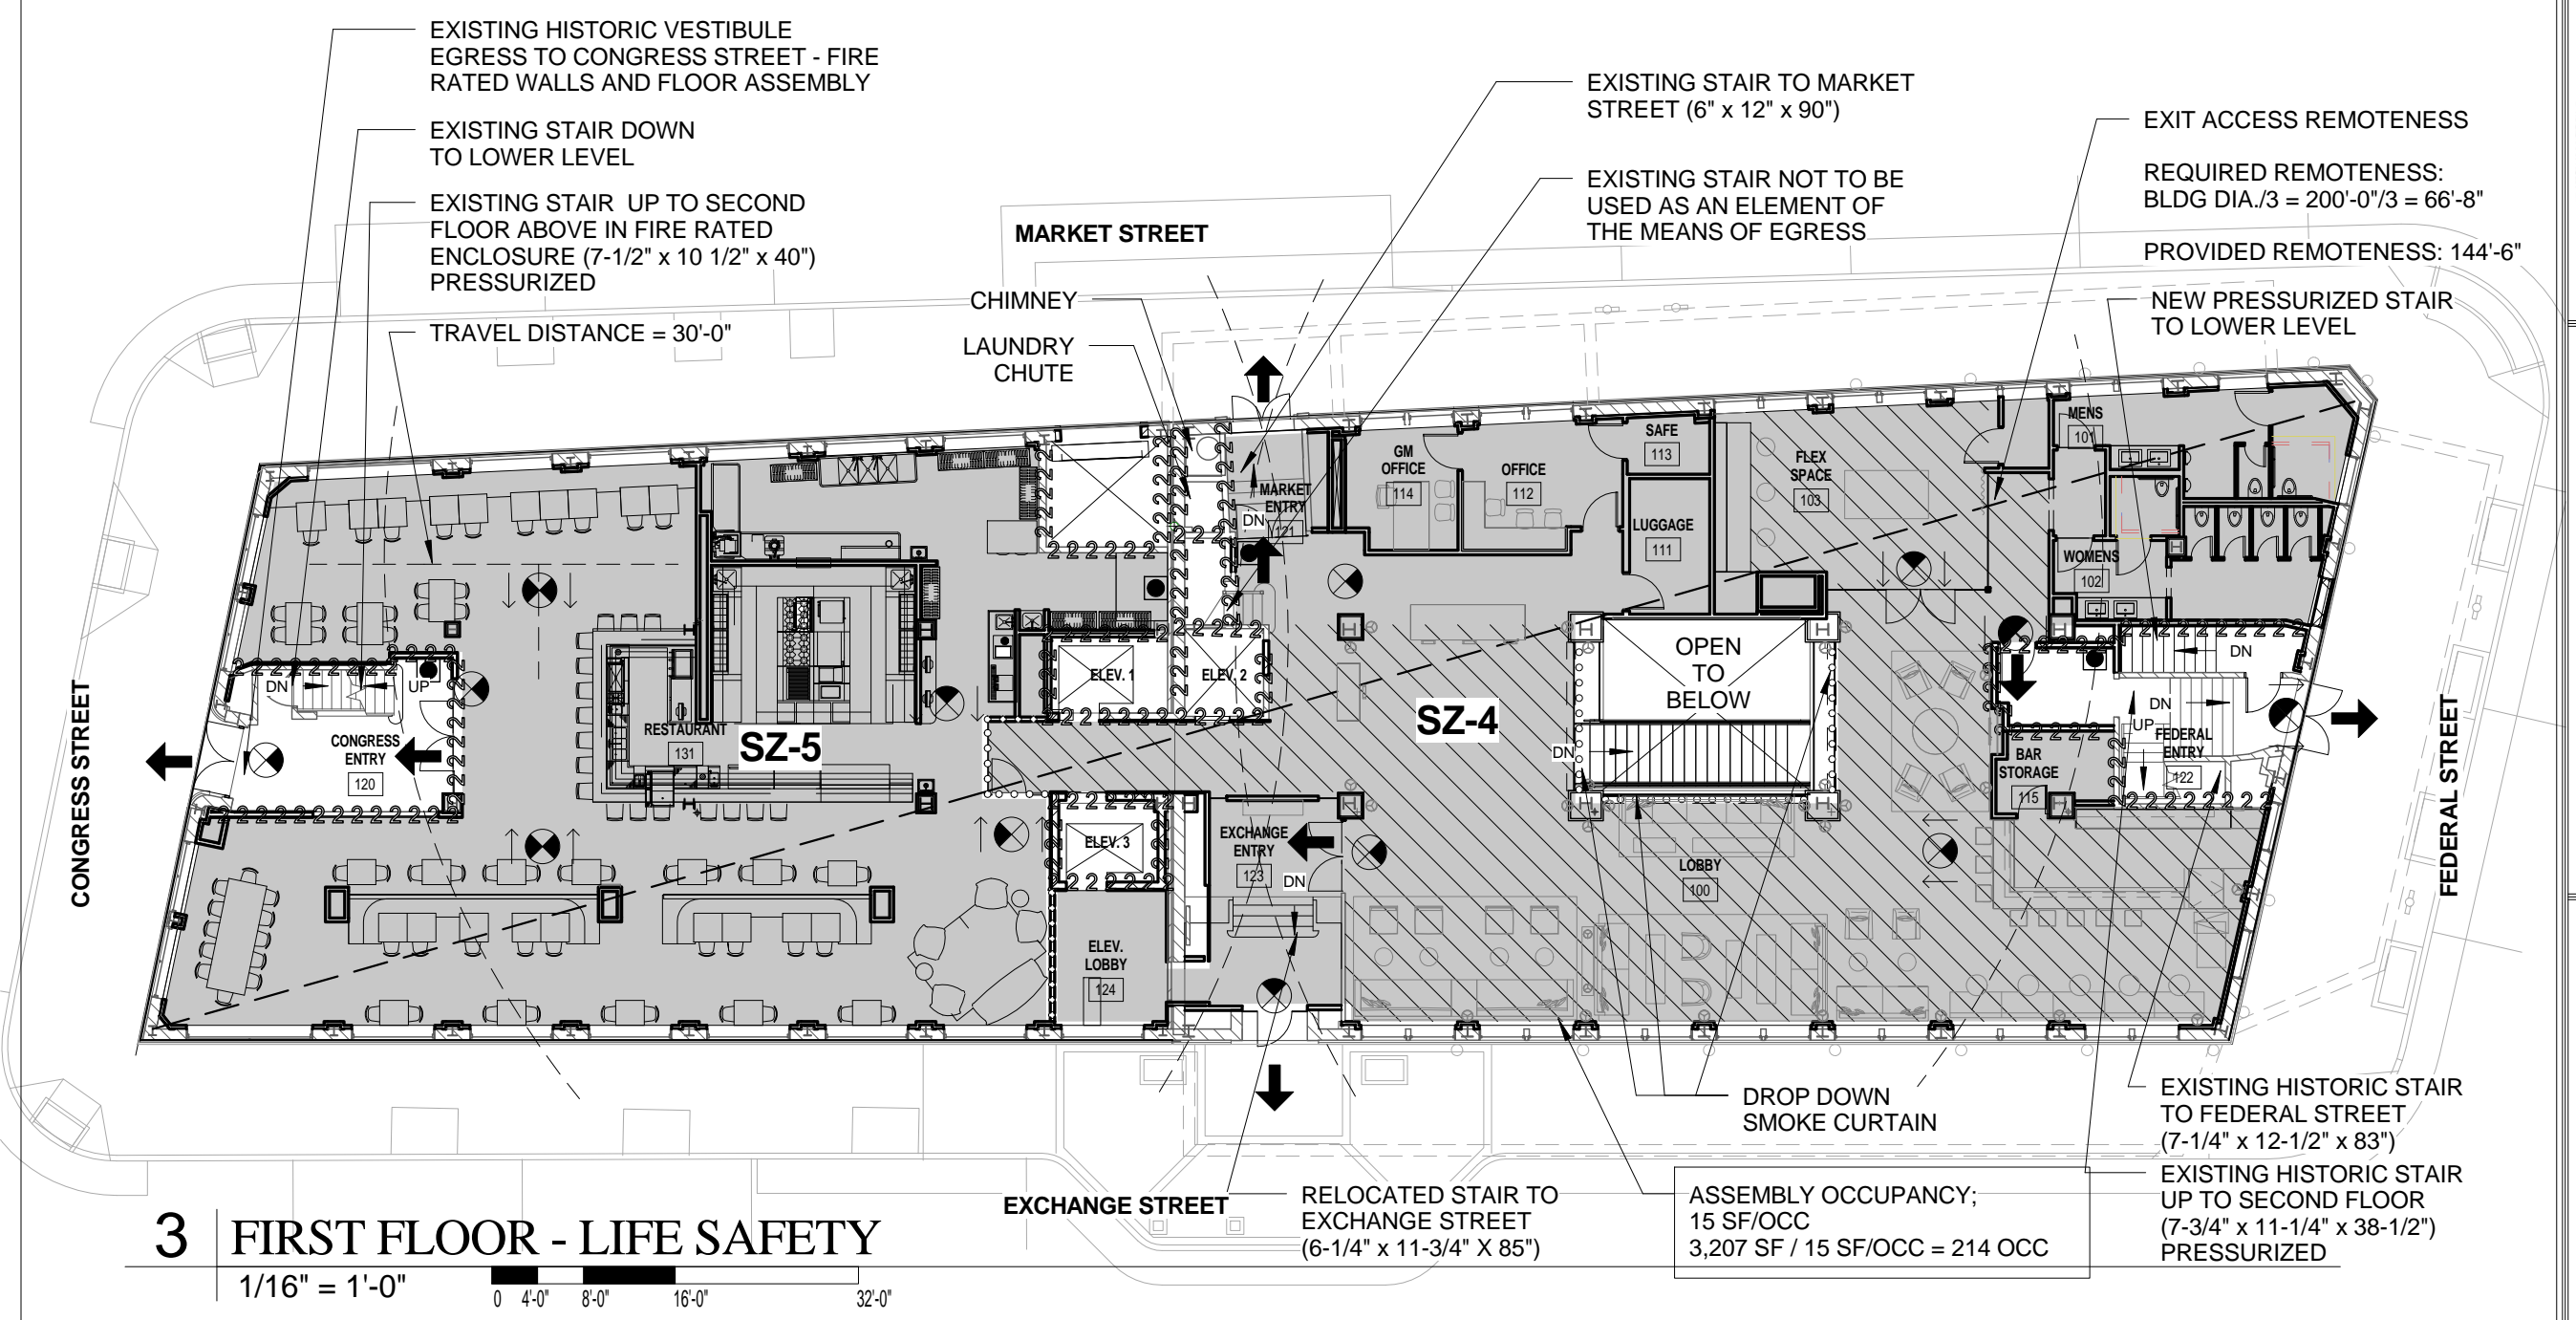
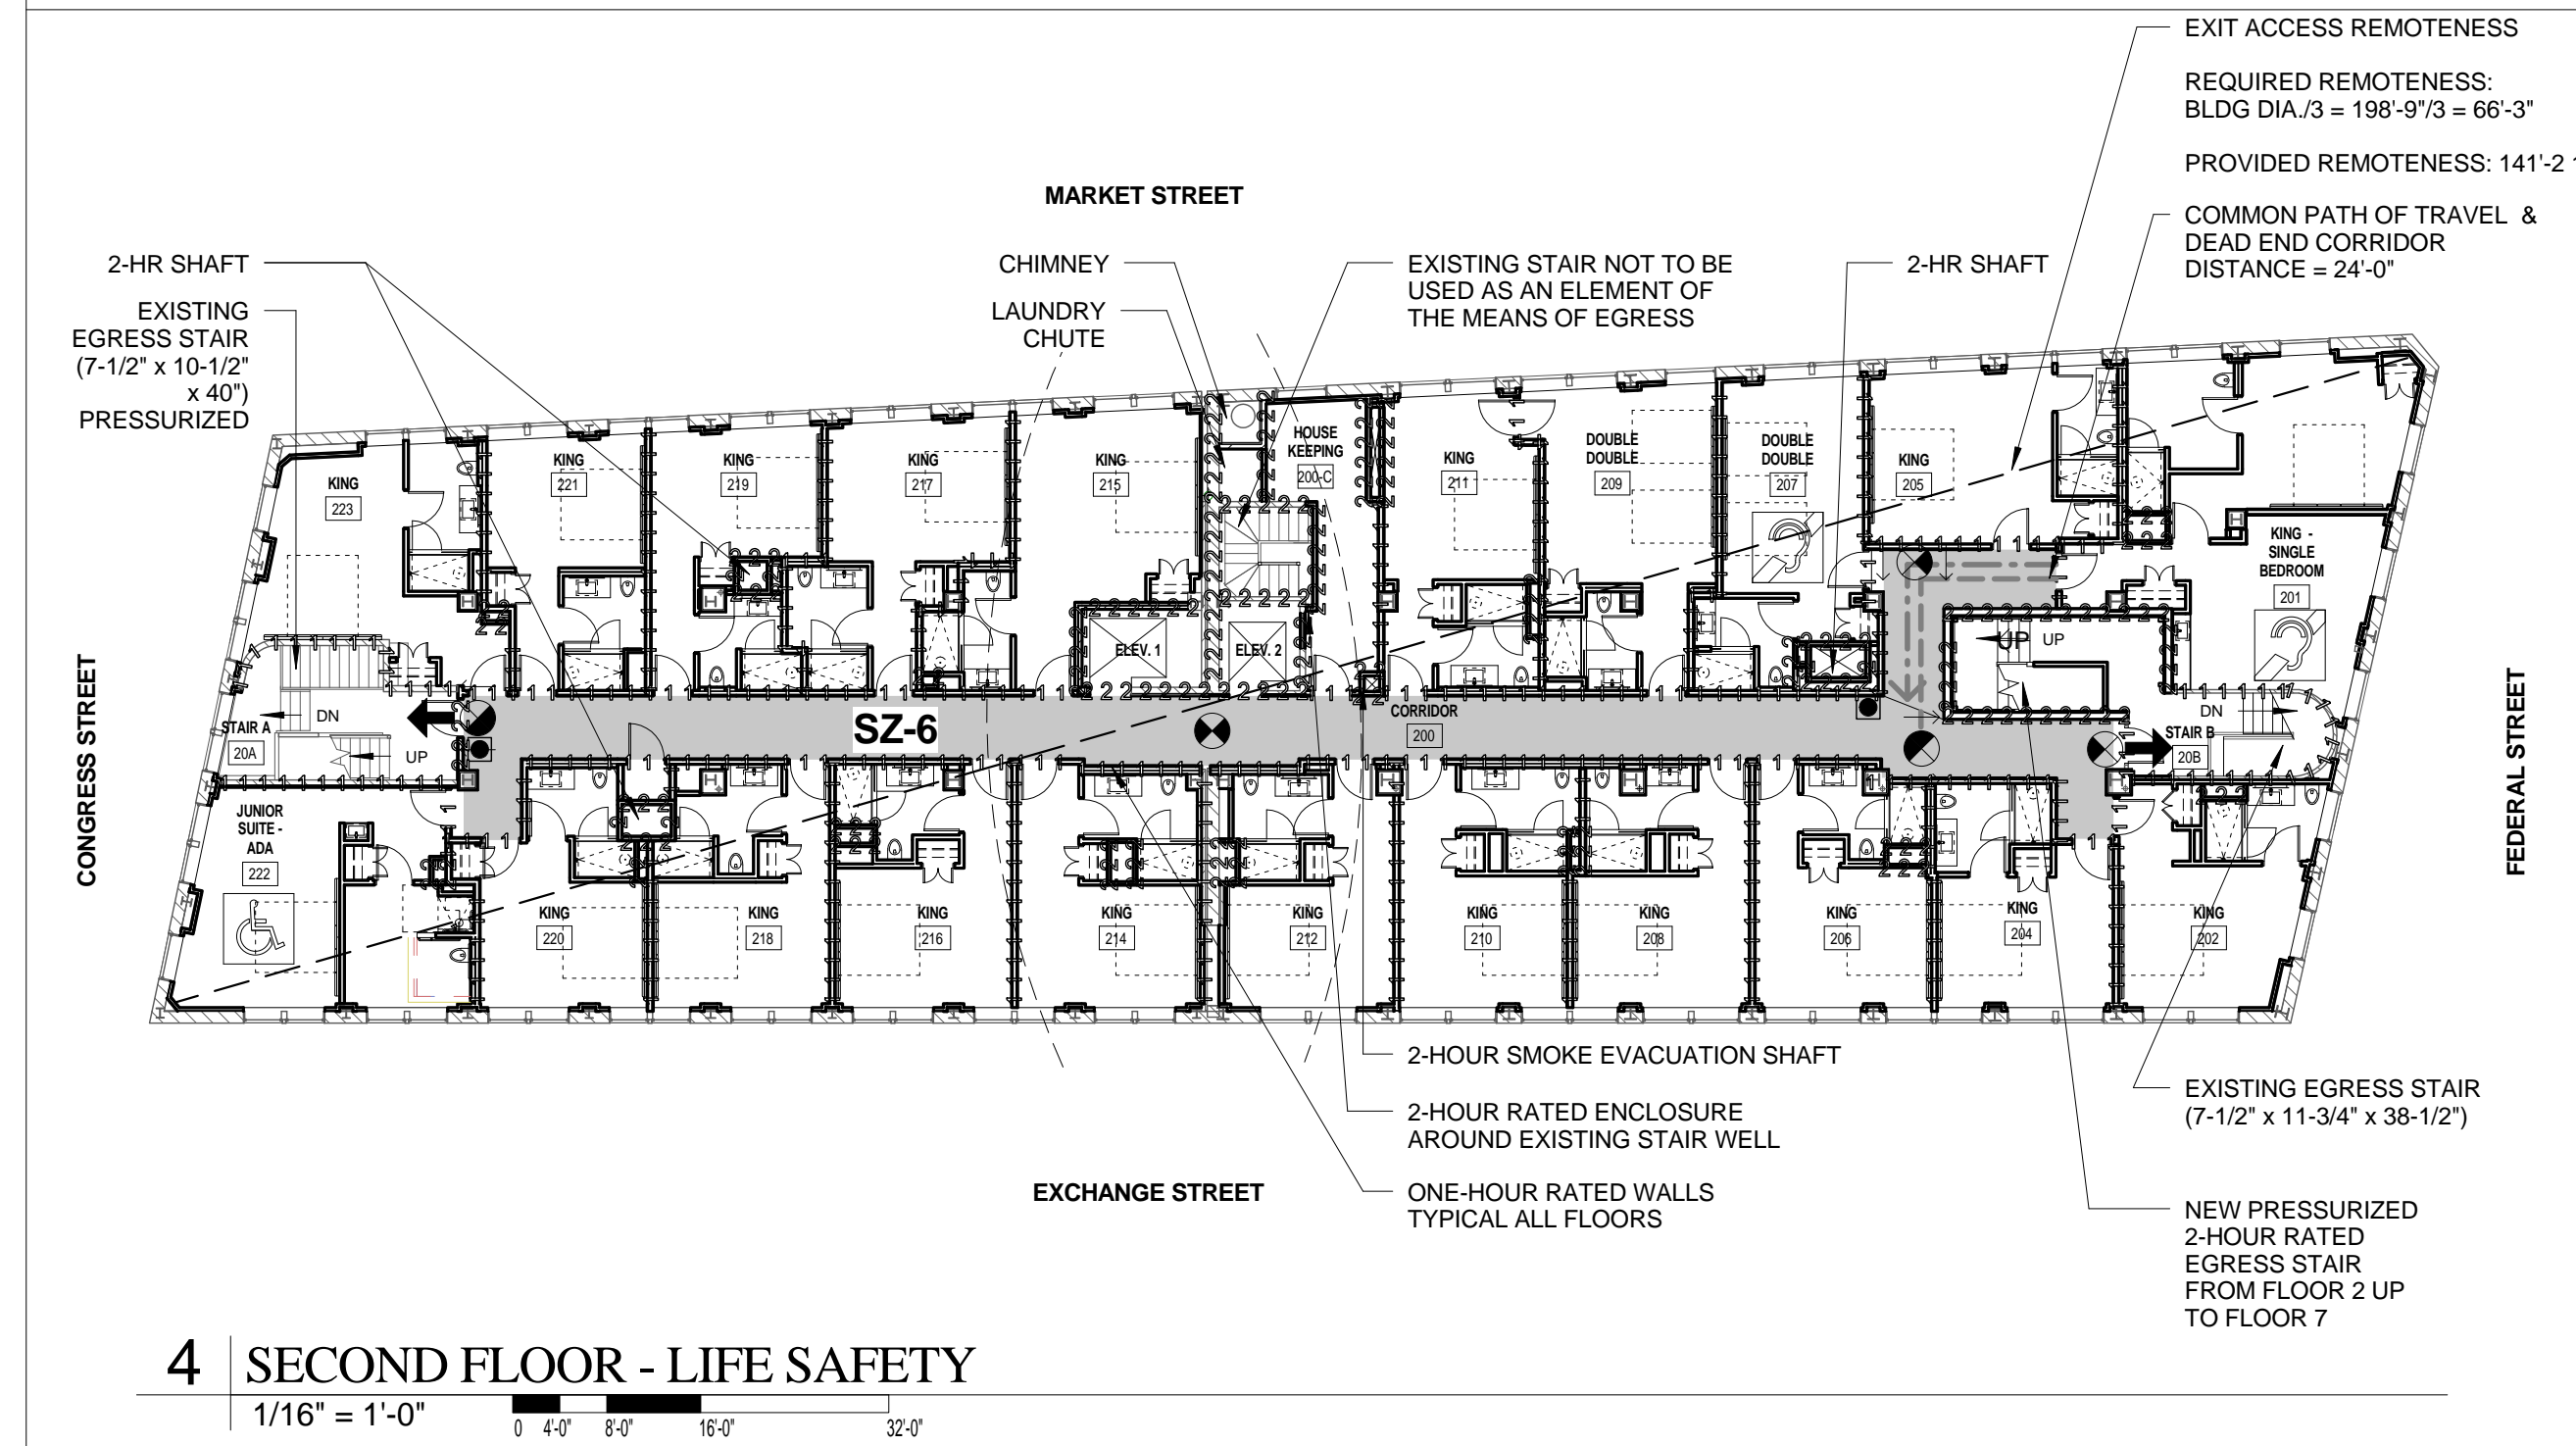
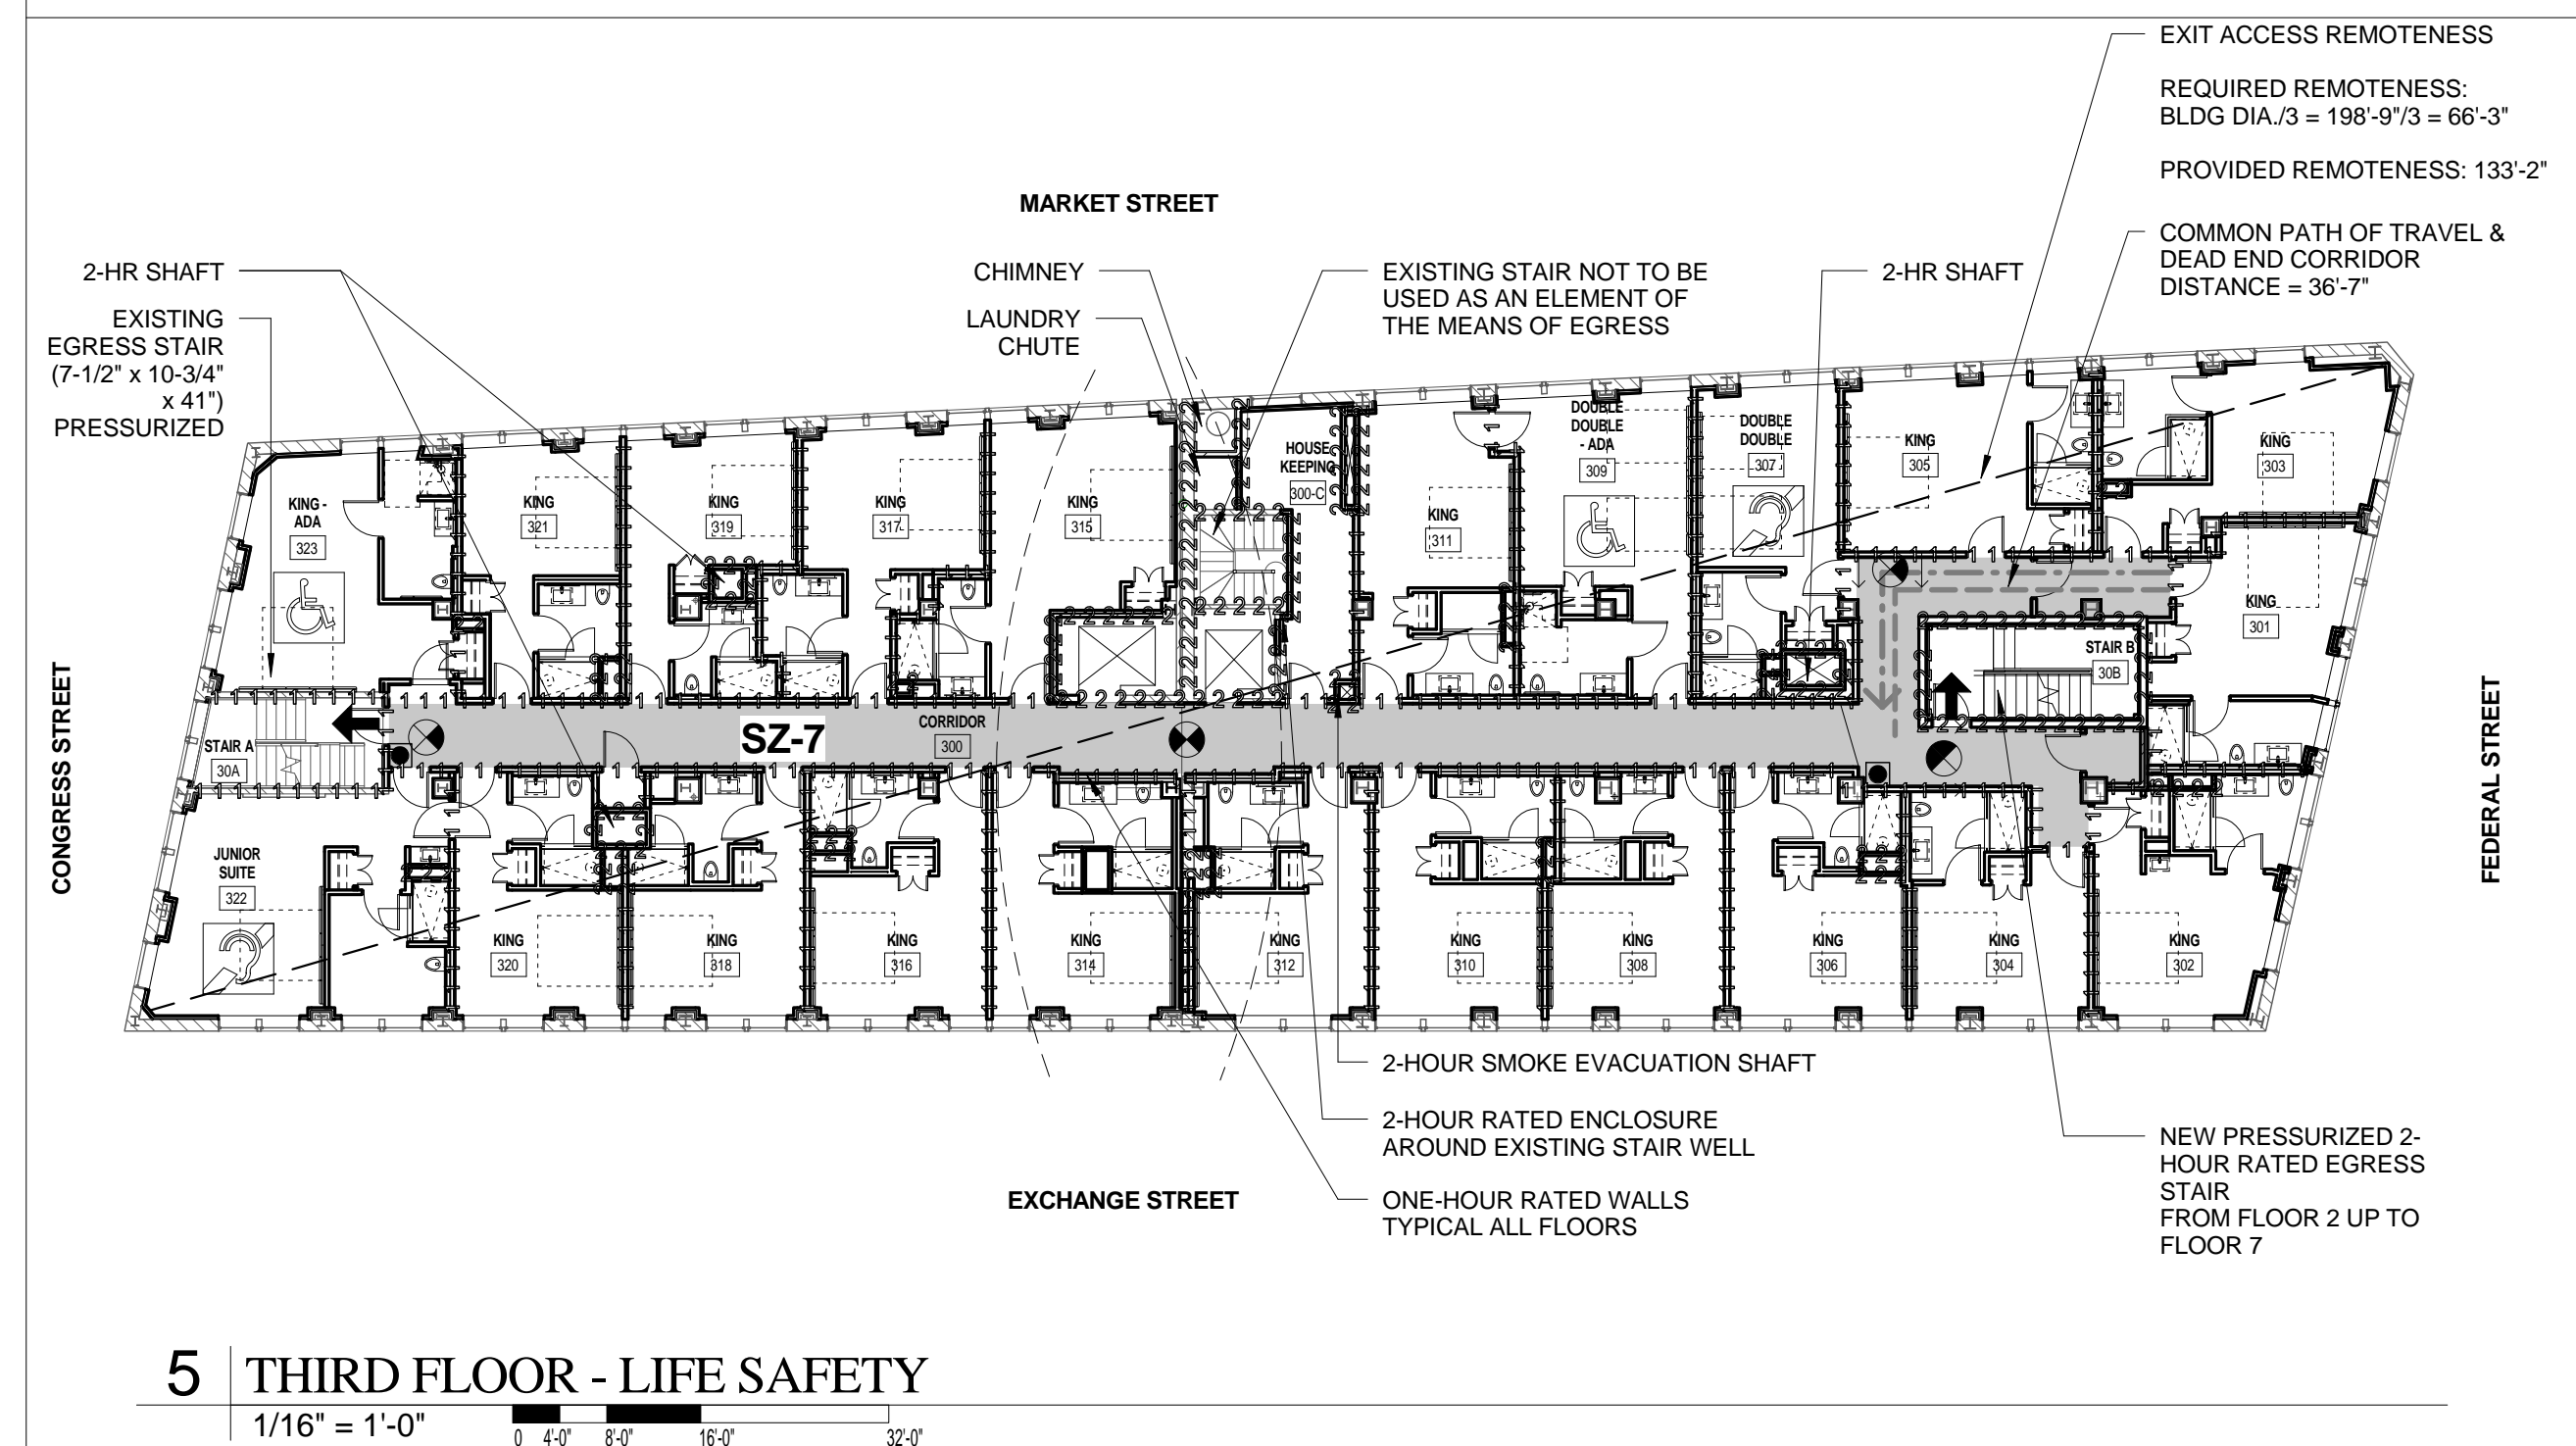


NEW WALL - STUD & GYP. BD.	
NEW MASONRY INFILL	
EXISTING CMU WALL	
EXISTING STUD WALL	
EXISTING MASONRY WALL	
DEMO AND REMOVE	
FIRE EXTINGUISHER CABINET	
INTERNATIONAL SYMBOL OF ACCESSIBILITY	
INTERNATIONAL SYMBOL OF ACCESS FOR HEARING LOSS	
EXISTING DOOR	
NEW DOOR	

SMOKE AREA	SZ#
NEW WALL - SMOKE PART.	
NEW WALL - 1 HOUR	
NEW WALL - 2 HOUR	
DEAD END CORR. TRAVEL LENGTH	
COMMON PATH OF TRAVEL LENGTH	
EXIT SIGN	
EXIT ENTRANCE	

BUILDING SECTION	
WALL SECTION	
SECTION DETAIL	
PLAN DETAIL	
WALL TYPE	
FLOOR TYPE	

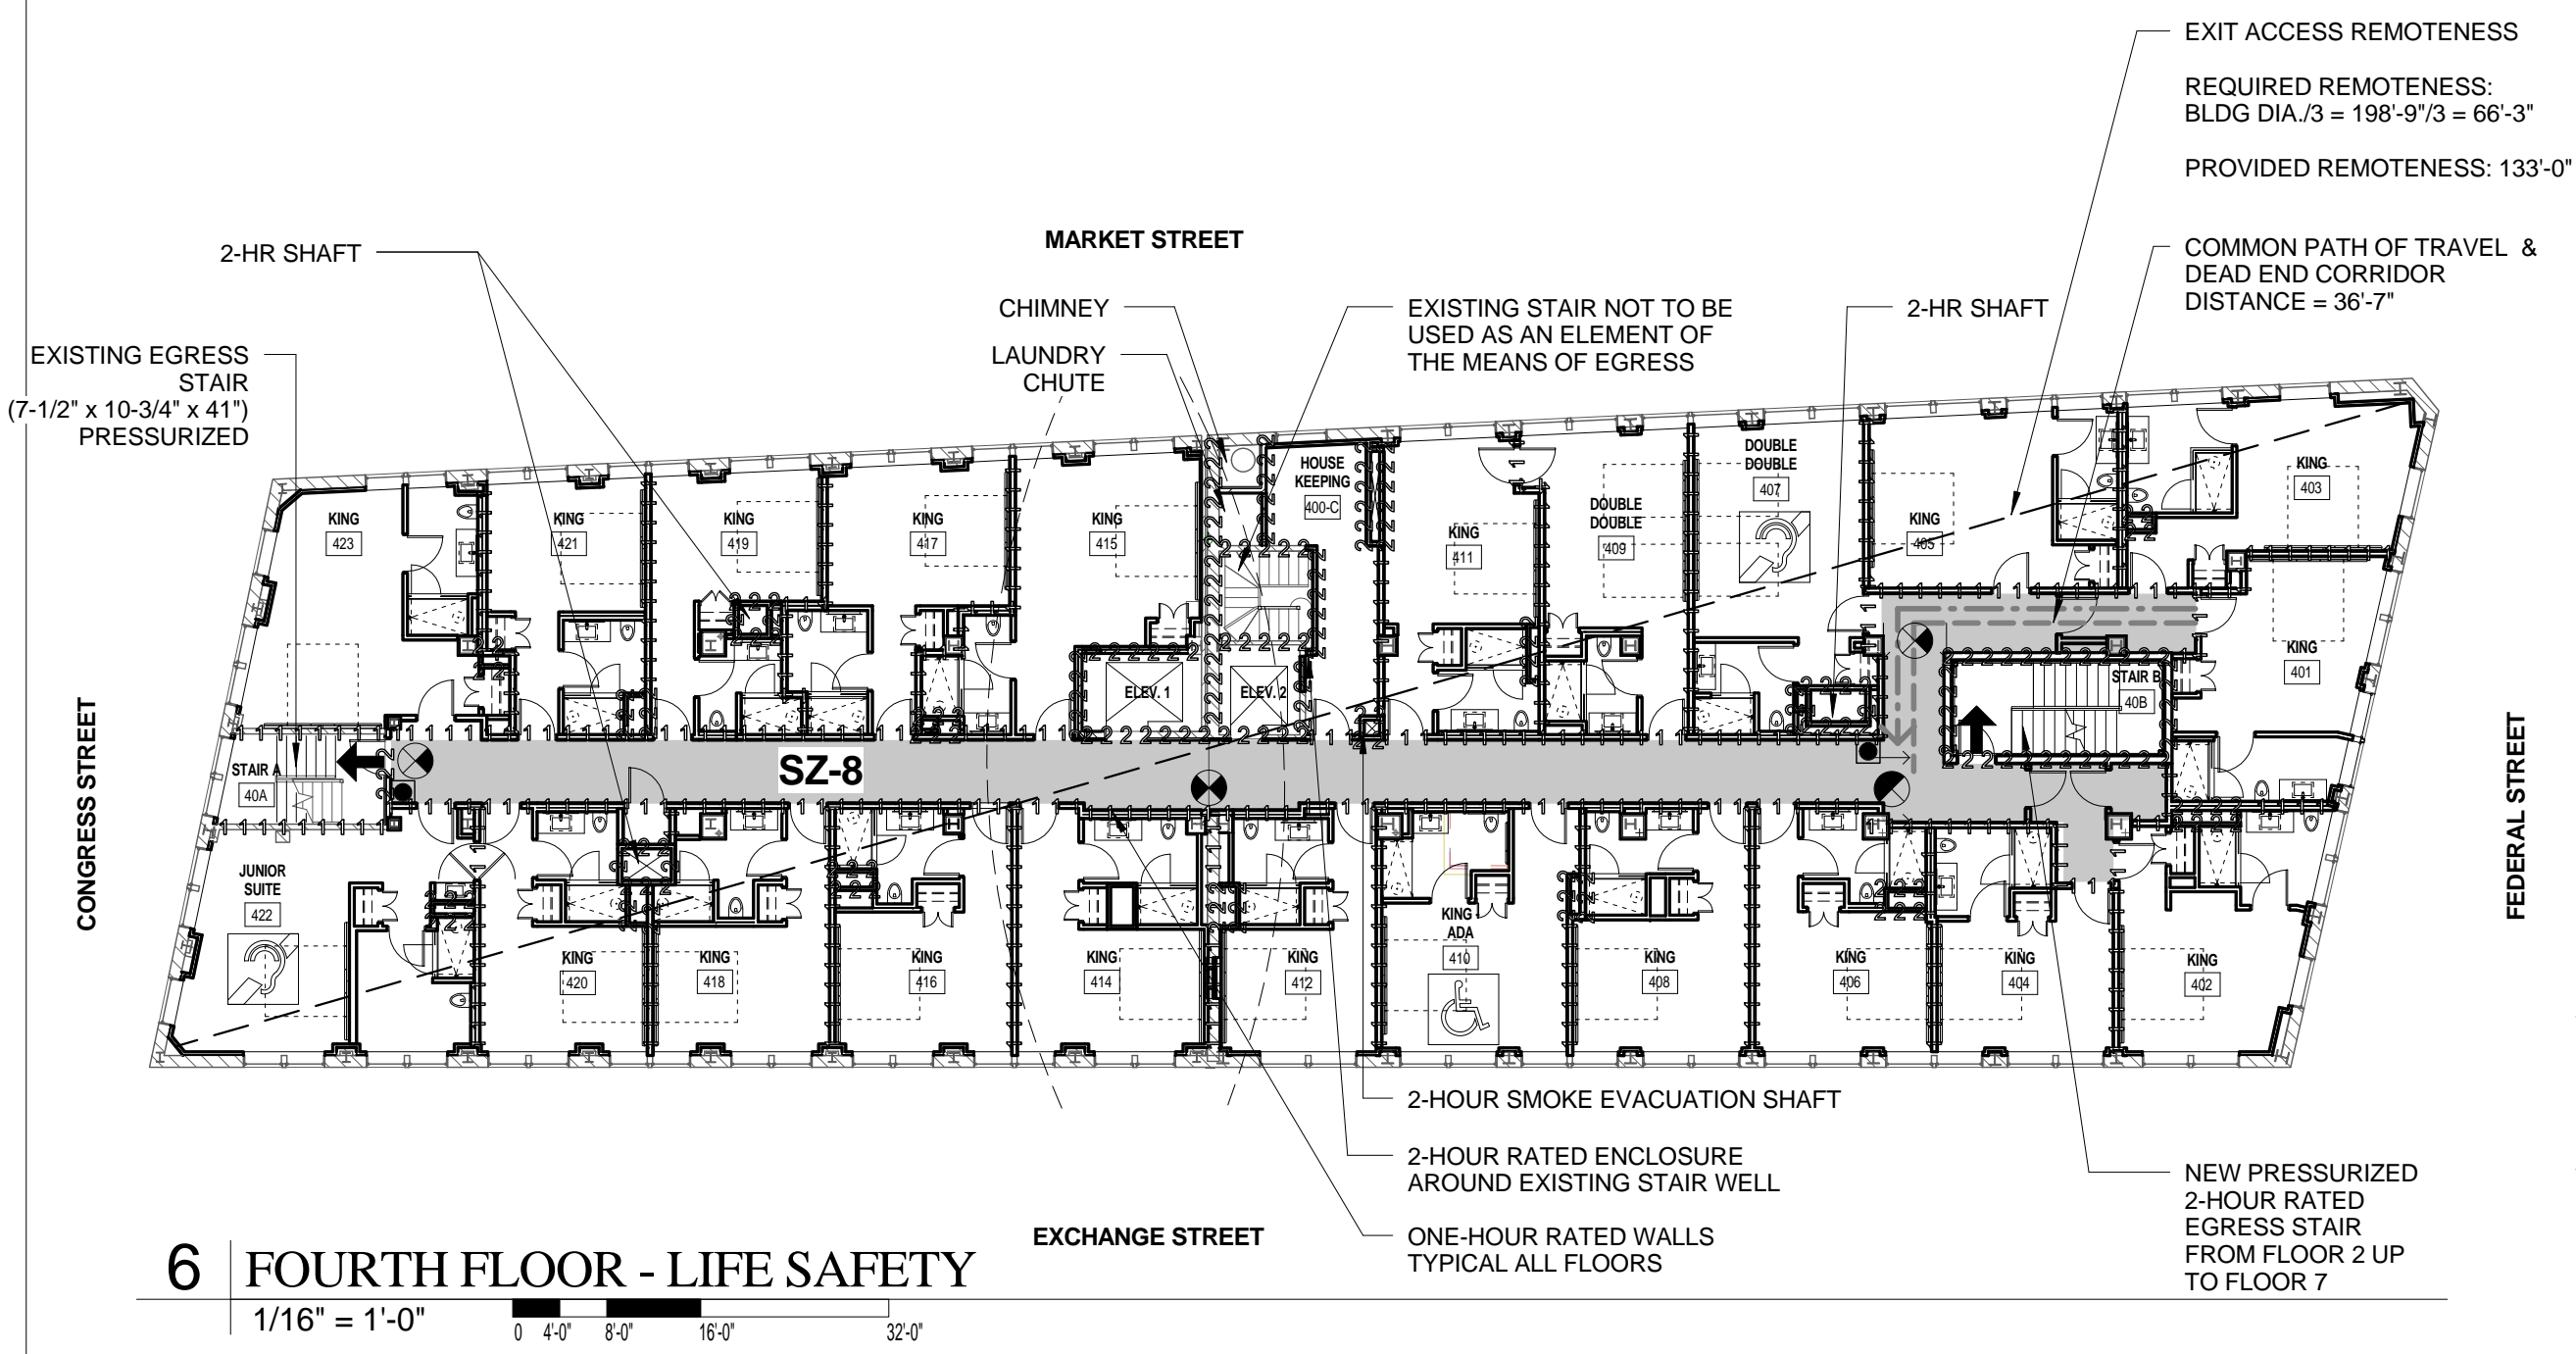

Prepared For:
119 Development, LLC
P.O. Box 7486
Portland, ME 04112

Consultant:
ARCHETYPE architects
48 Union Wharf Portland, Maine 04101
(207) 772-6022 Fax (207) 772-4056

Project:
PRESS HOTEL
390 CONGRESS STREET
PORTLAND, ME 04101

Revisions:
1 13_10_14 Issue for Bid & Marriott Rev

Date: 03 DEC 13
Scale: As indicated
LIFE SAFETY PLANS - SUB-BASMT. TO 4TH

LS1.1