


NEW WALL - STUD & GYP. BD.	
NEW CMU WALL	
NEW MASONRY INFILL	
EXISTING CMU WALL	
EXISTING STUD WALL	
EXISTING MASONRY WALL	
DEMO AND REMOVE	
NEW WALL - SMOKE PART.	
NEW WALL - 1 HOUR	
NEW WALL - 2 HOUR	
EXISTING DOOR	
NEW DOOR	

**WALL TYPES LEGEND**  
1/8" = 1'-0"

BUILDING SECTION		SIM
WALL SECTION		SIM
SECTION DETAIL		SIM
PLAN DETAIL		SIM
WALL TYPE		WA
FLOOR TYPE		FX

**SYMBOL LEGEND**  
1/4" = 1'-0"

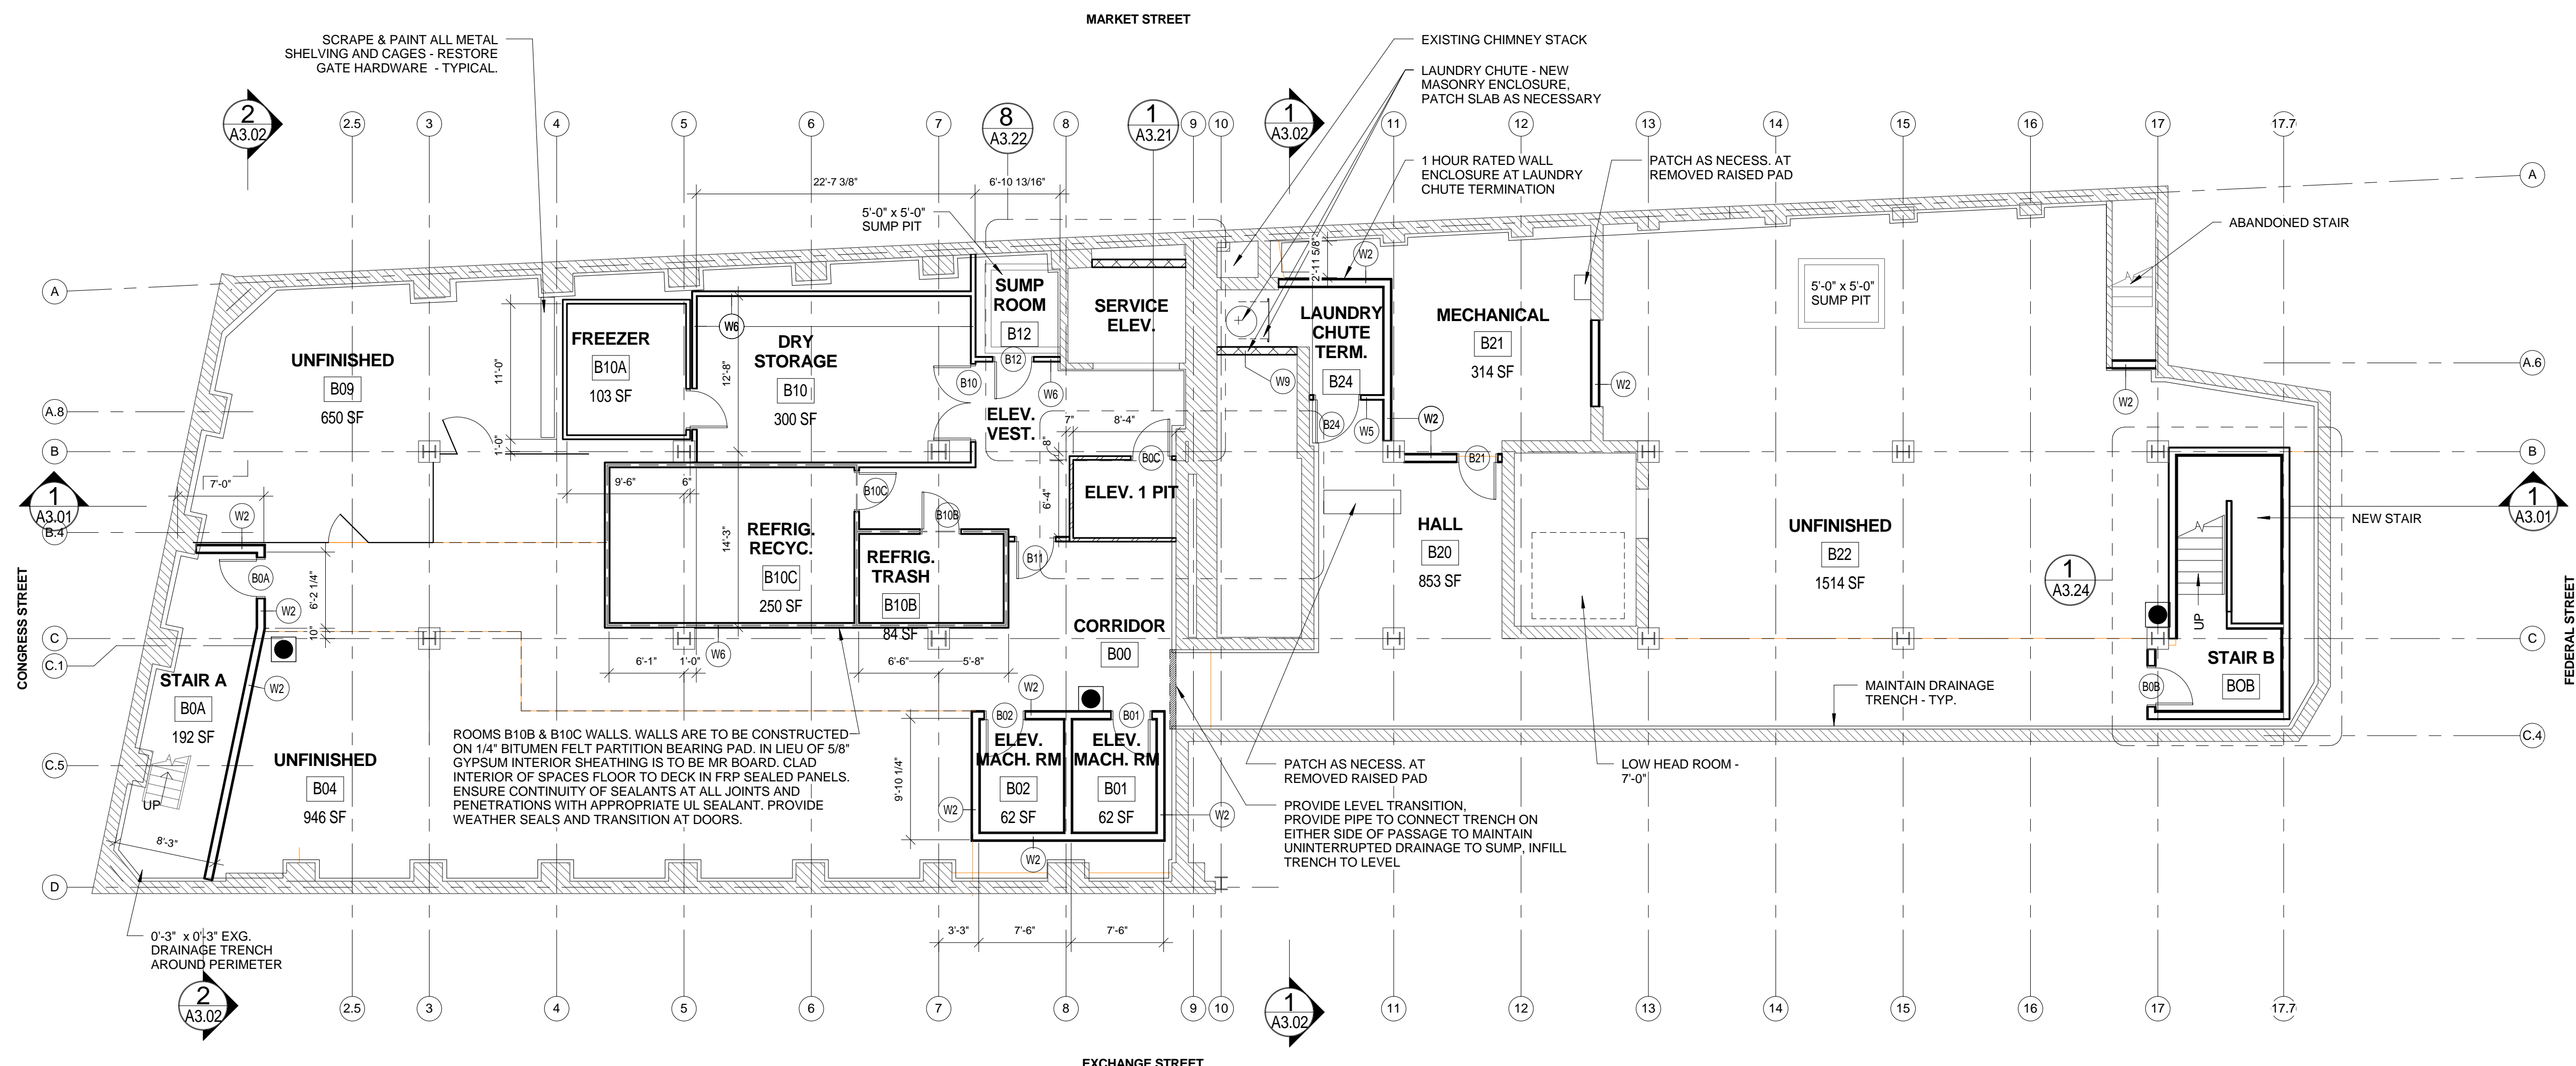

**1 SUB-BASEMENT - NEW WORK PLAN**  
1/8" = 1'-0"

SEE A1.01 FOR NEW WORK AND EDGE OF SLAB LEGEND AND GENERAL NEW WORK NOTES  
SEE GN1.1 FOR GENERAL PROJECT NOTES

Prepared For:  
**119 Development, LLC**  
P.O. Box 7486  
Portland, ME 04112

Consultant:  
**ARCHETYPE Architects**  
48 Union Wharf Portland, Maine 04101  
(207) 772-6022 Fax (207) 772-4056

Project:  
**PRESS HOTEL**  
390 CONGRESS STREET  
PORTLAND, ME 04101

Revisions:  
1 13.07-01 30% Marriott Submission  
2 13.09-09 60% Marriott Sub. & Pric.  
3 13.10-14 Issue for Bid & Marriott Revw

Date: 14 OCT 13  
Scale: As indicated  
**SUB-BASEMENT PLAN**

**A1.01**