


2 THIRD FLOOR - EDGE OF SLAB PLAN  
1/8" = 1'-0"

SEE A1.01 FOR NEW WORK AND EDGE OF SLAB LEGEND AND GENERAL NEW WORK NOTES.  
SEE GN1.1 FOR GENERAL PROJECT NOTES

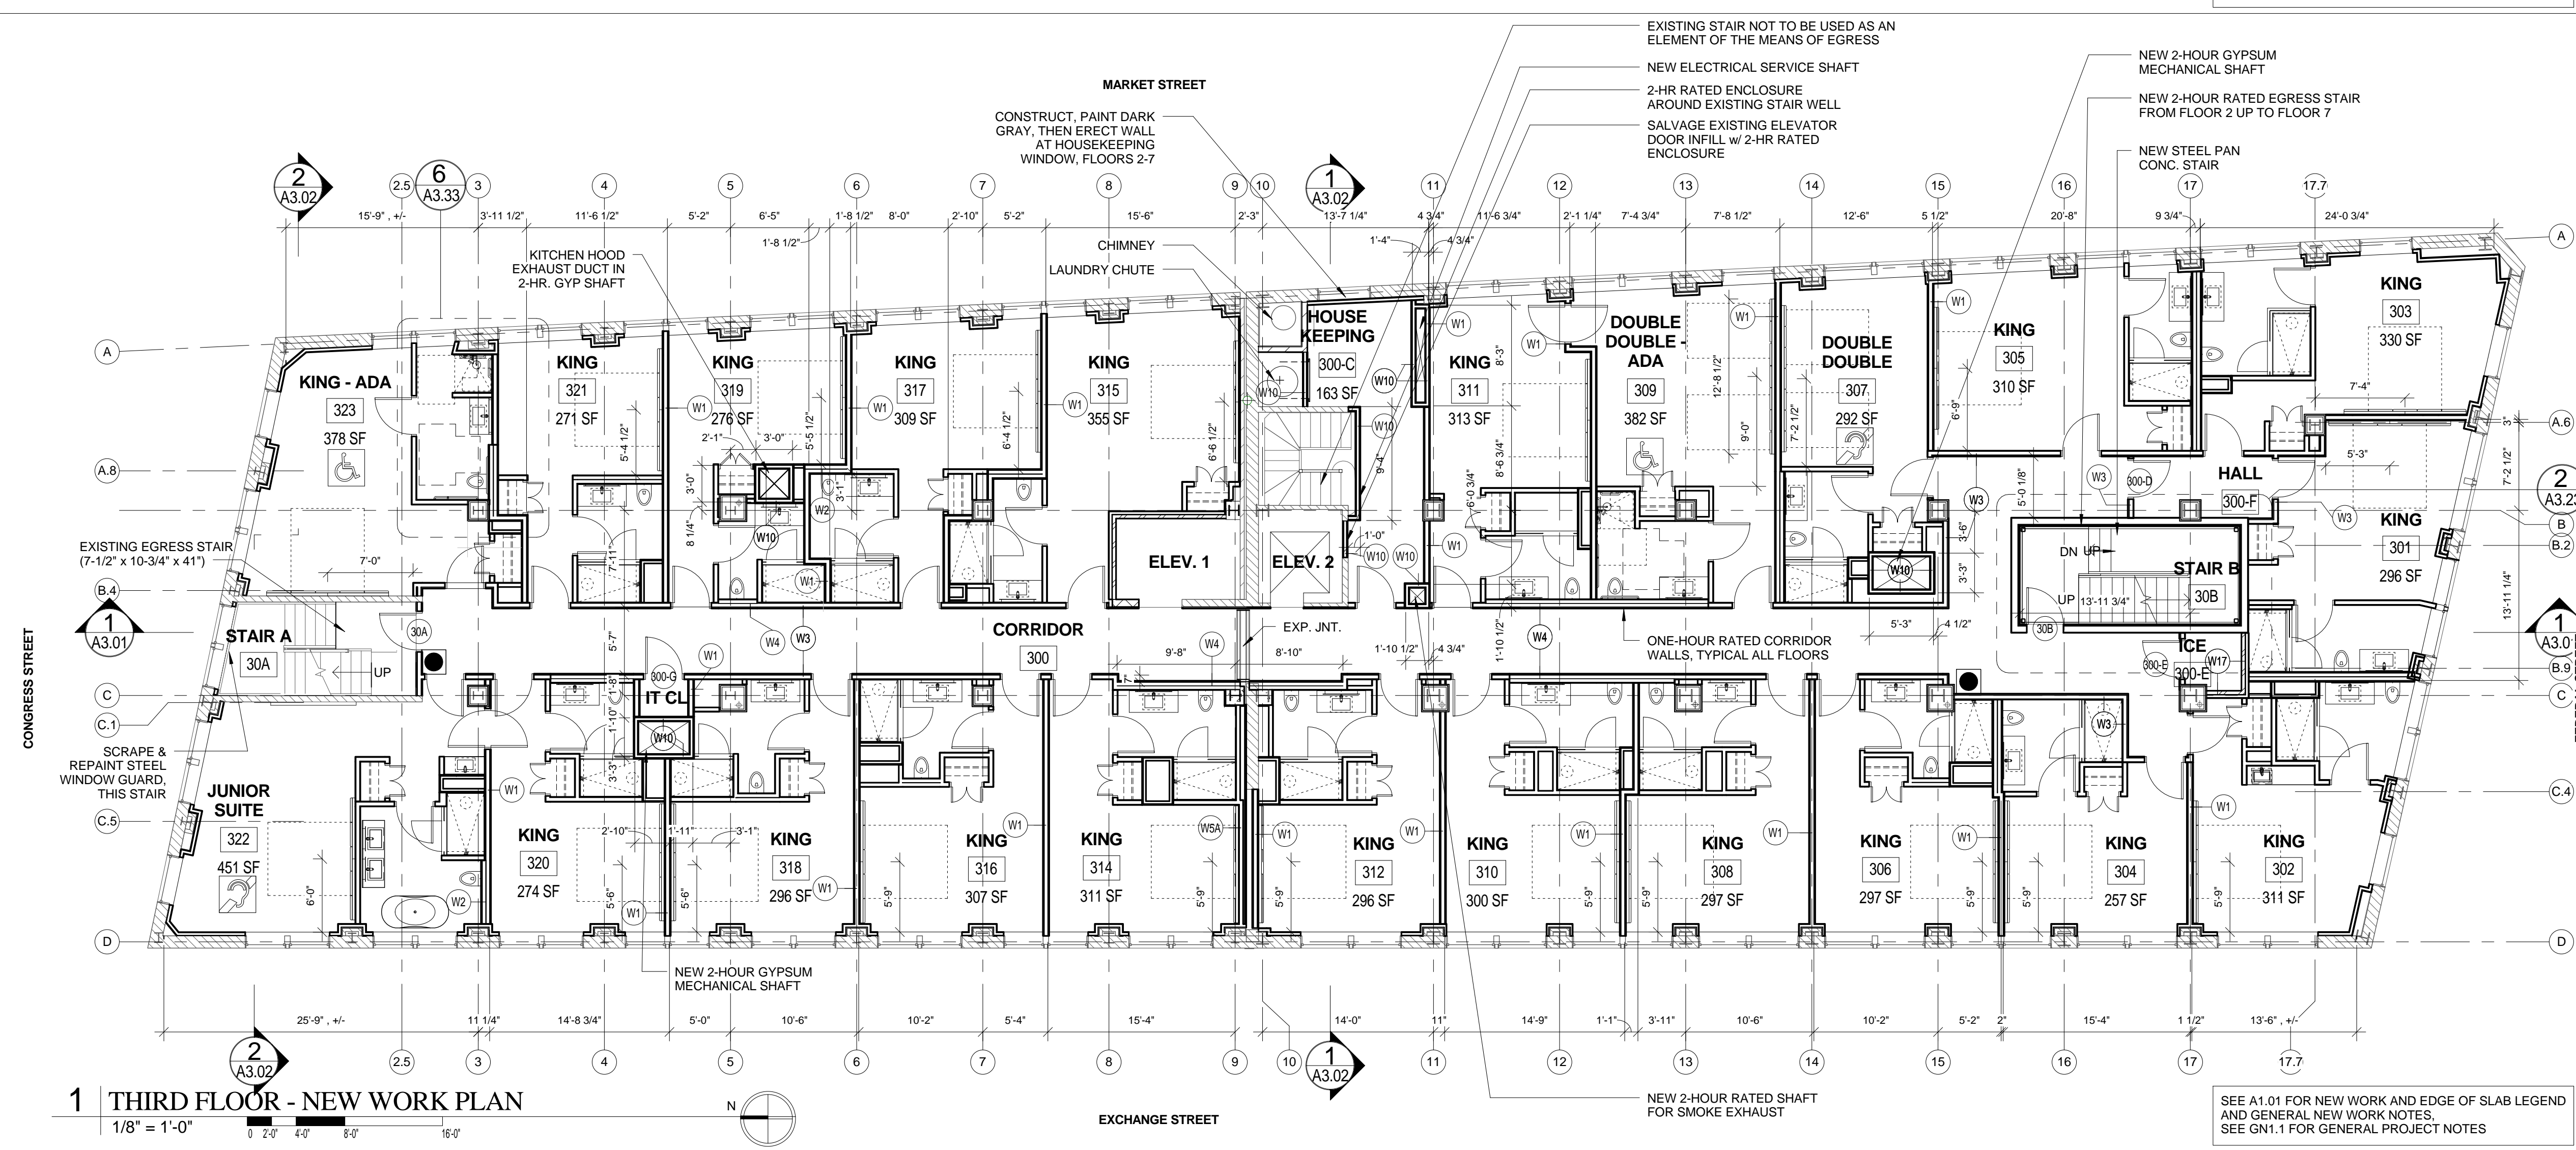

1 THIRD FLOOR - NEW WORK PLAN  
1/8" = 1'-0"

SEE A1.01 FOR NEW WORK AND EDGE OF SLAB LEGEND AND GENERAL NEW WORK NOTES.  
SEE GN1.1 FOR GENERAL PROJECT NOTES

Prepared For:  
**119 Development, LLC**  
P.O. Box 7486  
Portland, ME 04112

Consultant:  
**ARCHETYPE architects**  
48 Union Wharf Portland, Maine 04101  
(207) 772-6022 Fax (207) 772-4056

Architect:  
**PRESS HOTEL**  
390 CONGRESS STREET  
PORTLAND, ME 04101

Project:  
**THIRD FLOOR PLAN**

Date:  
14 OCT 13

Revisions:  
1 13.07.01 30% Marriott Submission  
2 13.09.09 60% Marriott Sub. & Pric.  
3 13.10.14 Issue for Bid & Marriott Review

Scale:  
1/8" = 1'-0"

**A1.05**