


2 FIFTH FLOOR - EDGE OF SLAB
1/8" = 1'-0"

SEE A1.01 FOR NEW WORK AND EDGE OF SLAB LEGEND AND GENERAL NEW WORK NOTES.
SEE GN1.1 FOR GENERAL PROJECT NOTES

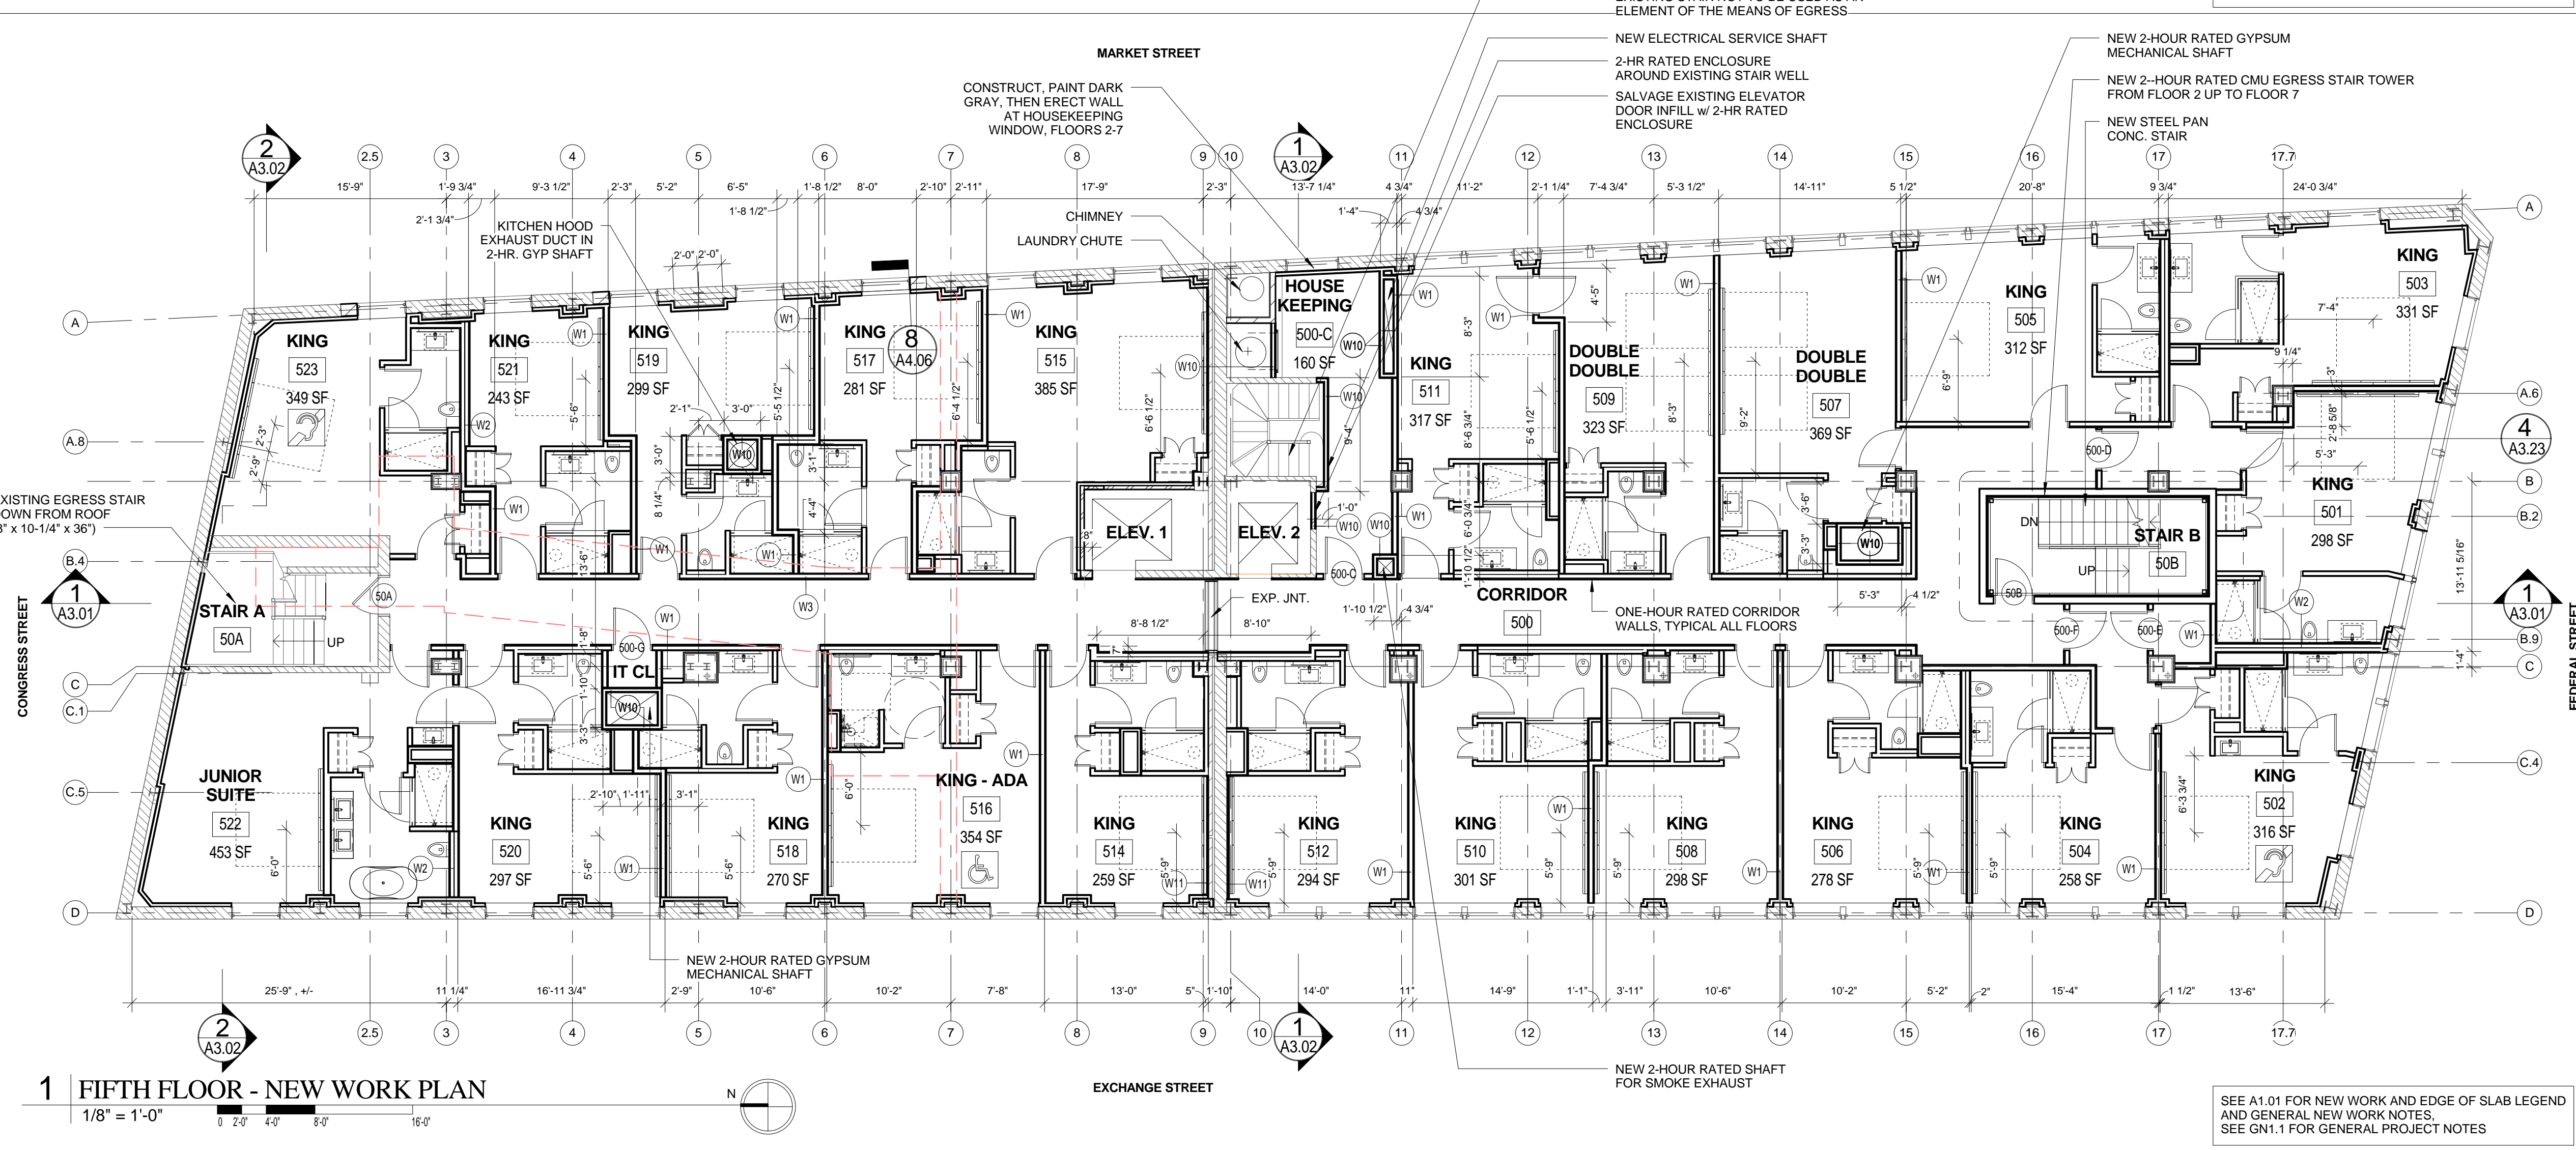

1 FIFTH FLOOR - NEW WORK PLAN
1/8" = 1'-0"

SEE A1.01 FOR NEW WORK AND EDGE OF SLAB LEGEND AND GENERAL NEW WORK NOTES.
SEE GN1.1 FOR GENERAL PROJECT NOTES

Prepared For: **119 Development, LLC**
P.O. Box 7486
Portland, ME 04112

Consultant: **ARCHETYPE Architects**
48 Union Wharf Portland, Maine 04101
(207) 772-6022 Fax (207) 772-4056

Architect: **PRESS HOTEL**
390 CONGRESS STREET
PORTLAND, ME 04101

Project: **PRESS HOTEL**

Revisions:
1 13.07-01 30% Marriott Submission
2 13.09-09 60% Marriott Sub. & Pric.
3 13.10-14 Issue for Bid & Marriott Revw

Date: **14 OCT 13**

Scale: **1/8" = 1'-0"**

FIFTH FLOOR PLAN

A1.07