



2 SEVENTH FLOOR - EDGE OF SLAB PLAN

1/8" = 1'-0"
0 2'-0" 4'-0" 8'-0" 16'-0"

 


SEE A1.01 FOR NEW WORK AND EDGE OF SLAB LEGEND AND GENERAL NEW WORK NOTES.
SEE GN1.1 FOR GENERAL PROJECT NOTES

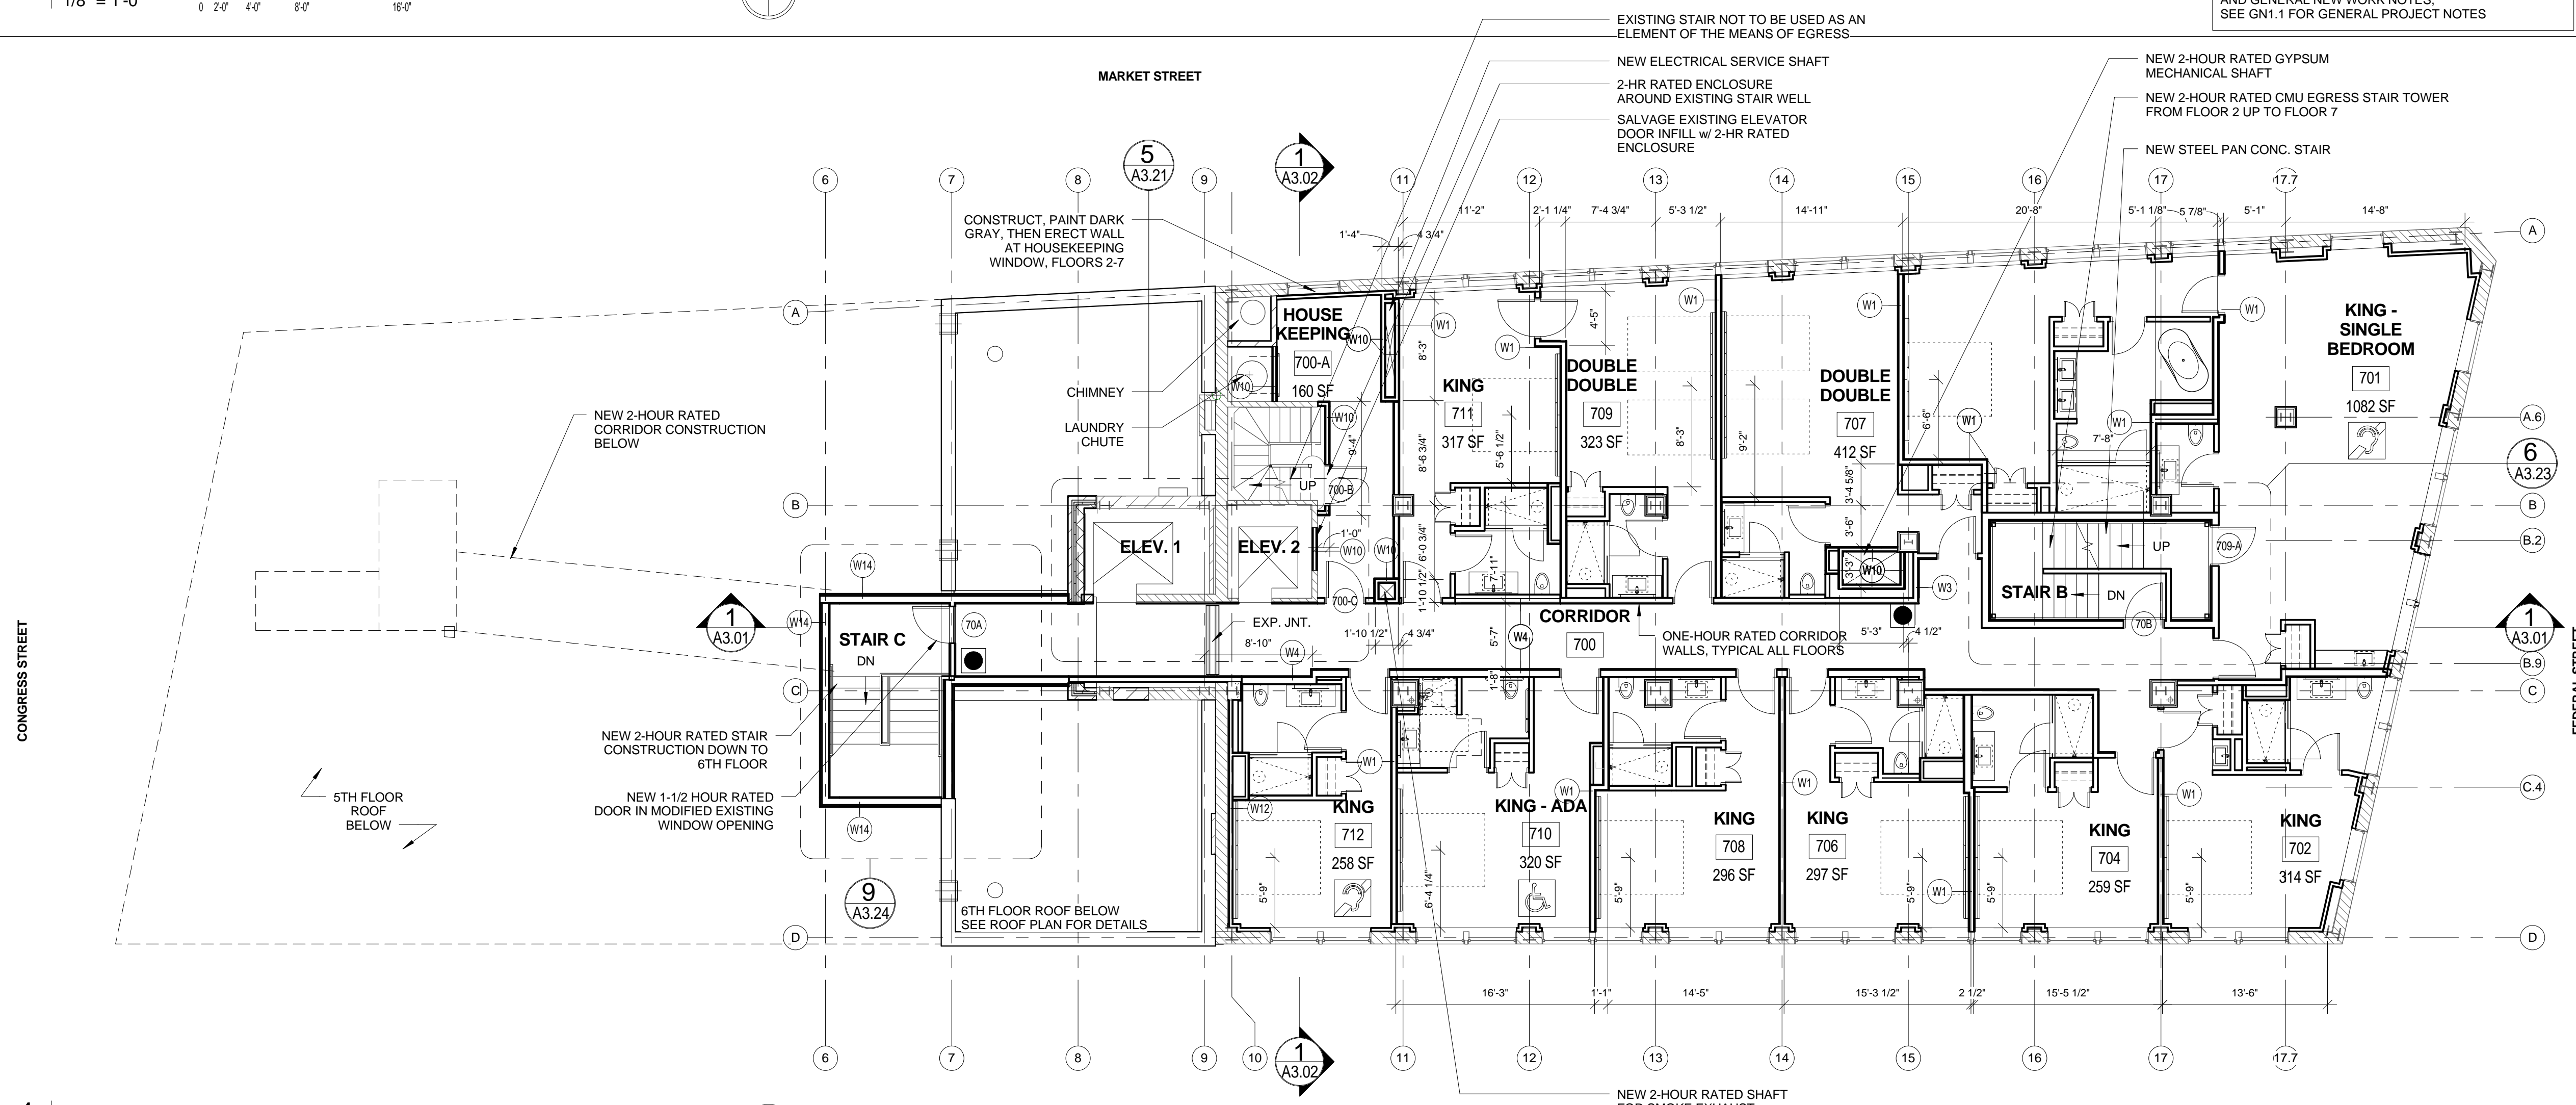

1 SEVENTH FLOOR - NEW WORK PLAN

1/8" = 1'-0"
0 2'-0" 4'-0" 8'-0" 16'-0"

 

SEE A1.01 FOR NEW WORK AND EDGE OF SLAB LEGEND AND GENERAL NEW WORK NOTES.
SEE GN1.1 FOR GENERAL PROJECT NOTES

Prepared For:
119 Development, LLC
P.O. Box 7486
Portland, ME 04112

Consultant:
ARCHETYPE architects
48 Union Wharf Portland, Maine 04101
(207) 772-6022 Fax (207) 772-4056

Project:
PRESS HOTEL
390 CONGRESS STREET
PORTLAND, ME 04101

Revisions:
1 13_07-01 30% Marriott Submission
2 13_09-09 60% Marriott Sub. & Pric.
3 13_10-14 Issue for Bid & Marriott Revw

Date:
14 OCT 13
SEVENTH FLOOR PLAN

Scale:
1/8" = 1'-0"
A1.09