



9 SECTION AT STAIR B
1/4" = 1'-0"


8 SECTION AT STAIR B
1/4" = 1'-0"

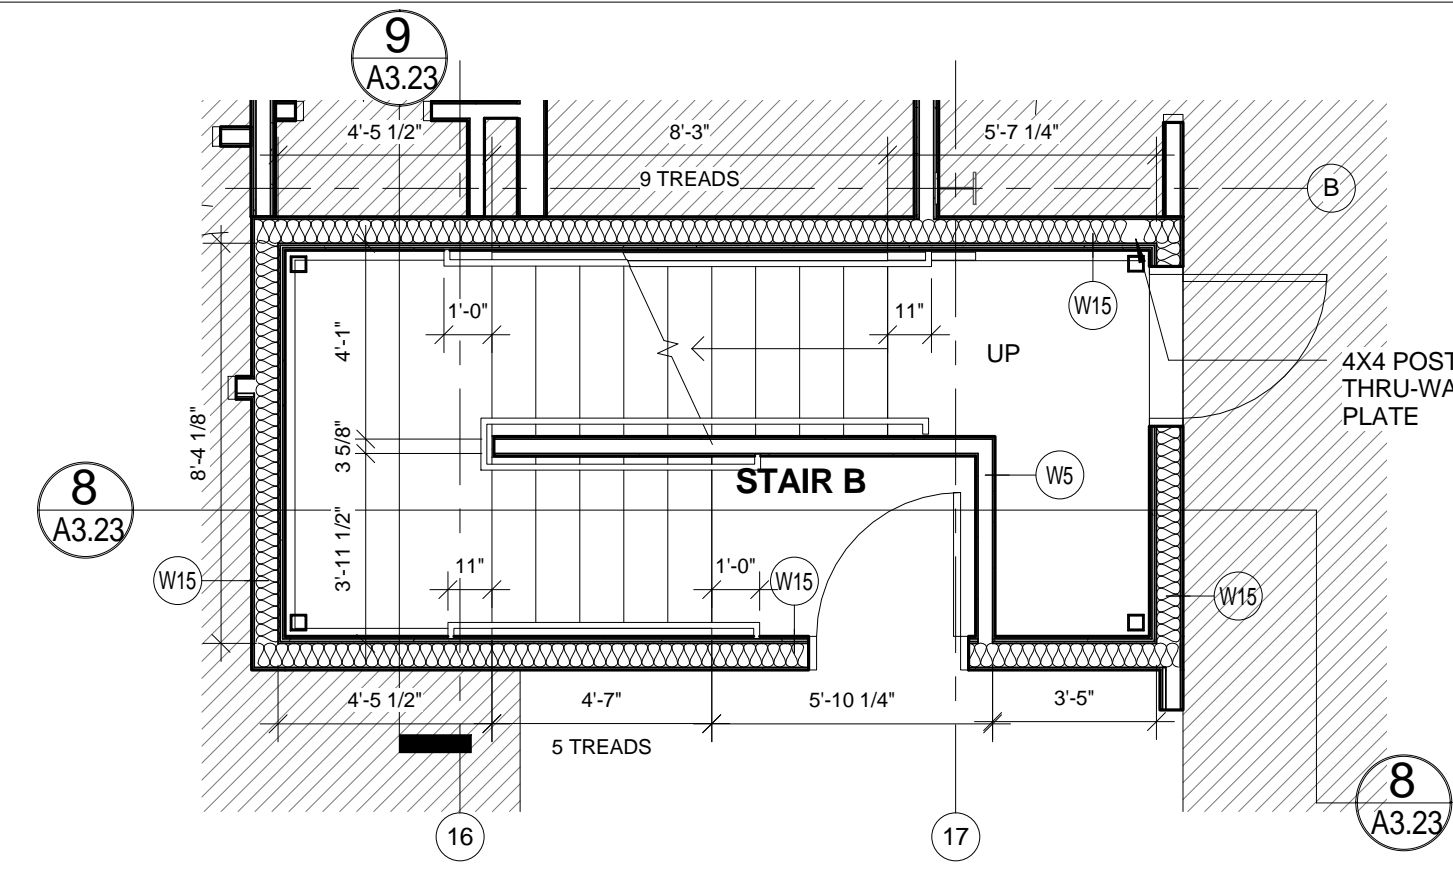


6 SEVENTH FLOOR PLAN AT STAIR B
1/4" = 1'-0"

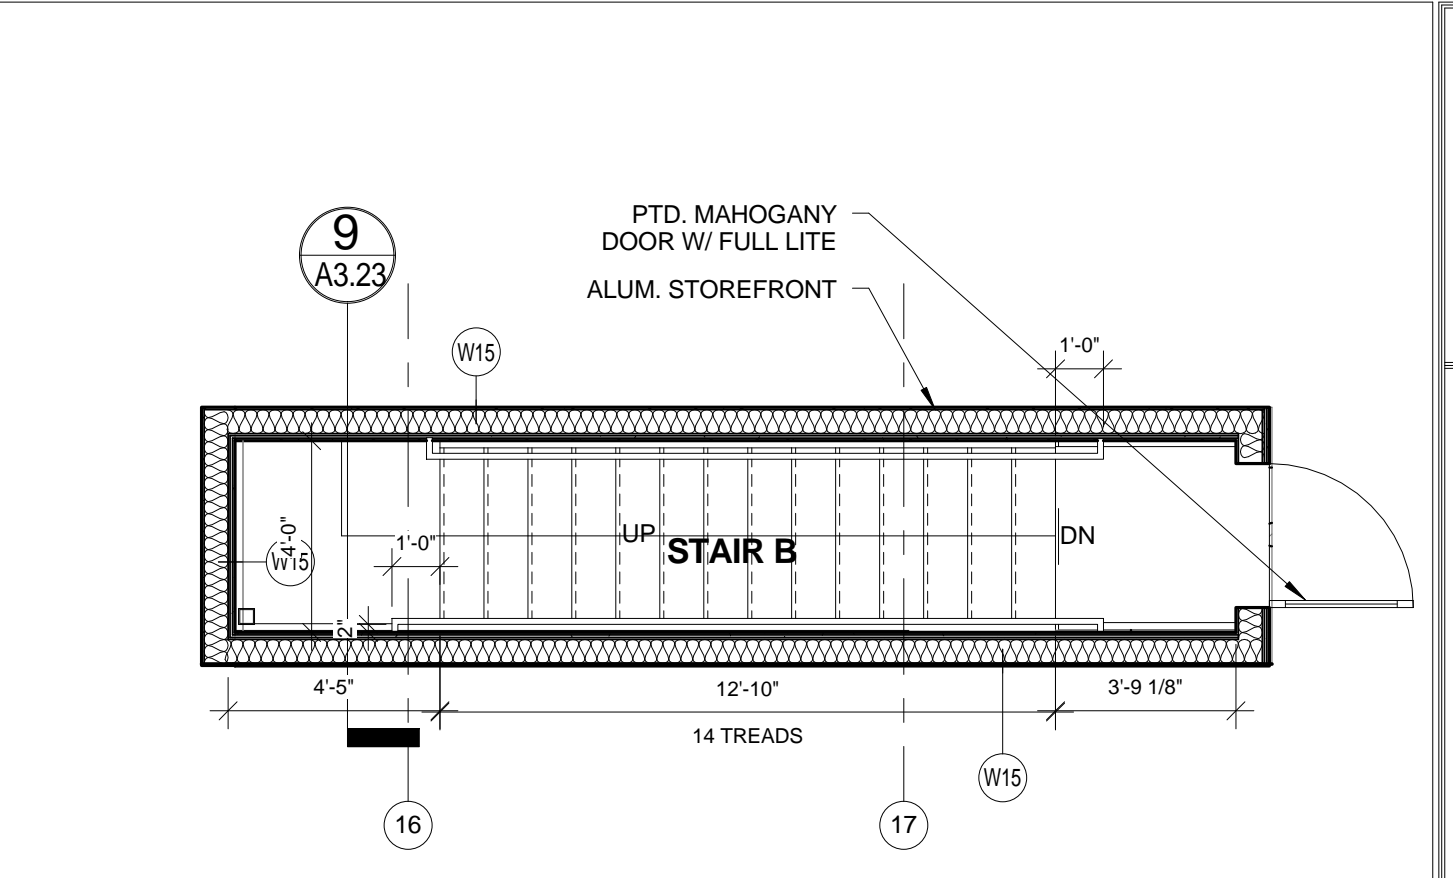


7 ROOF PLAN AT STAIR B
1/4" = 1'-0"

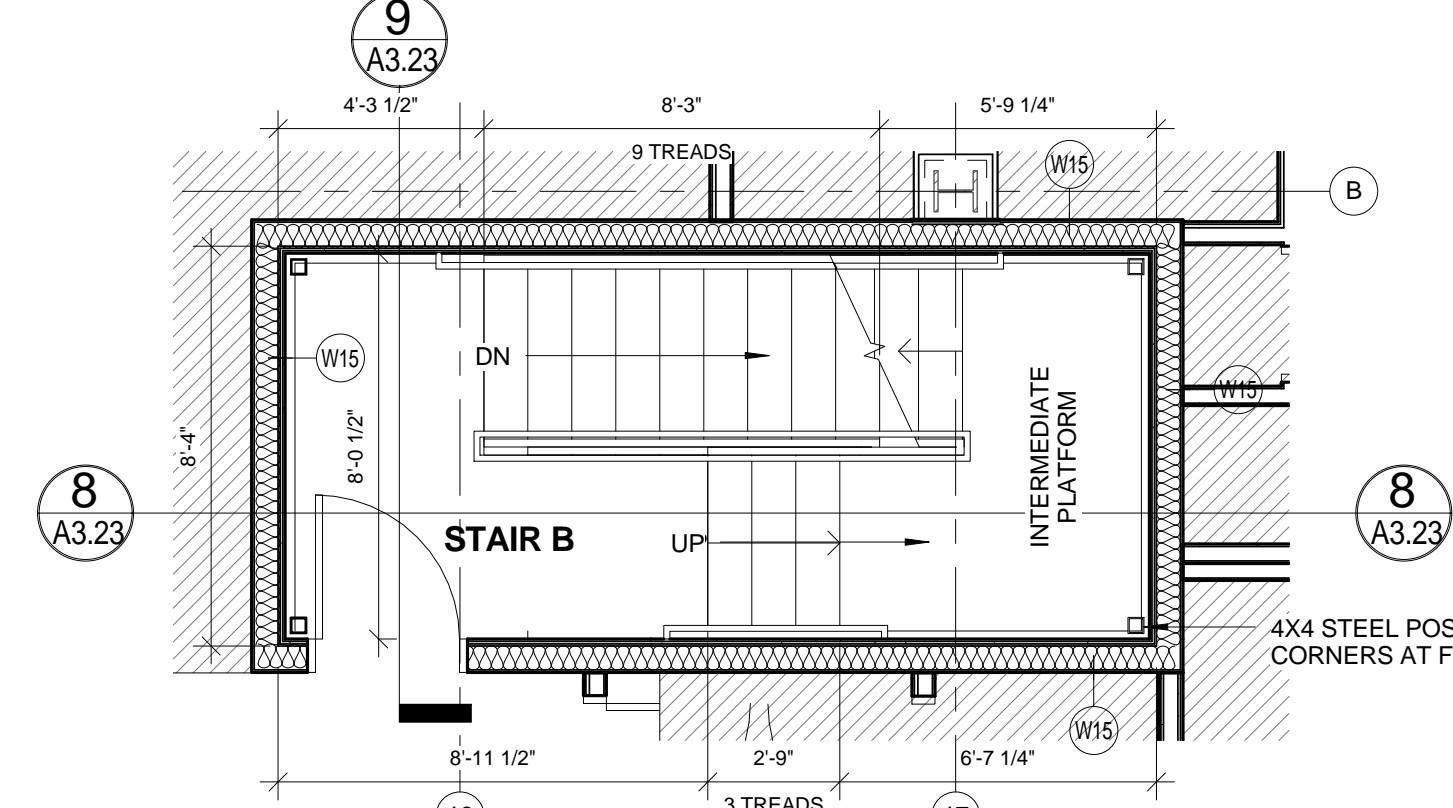


4 FIFTH FLOOR PLAN AT STAIR B
1/4" = 1'-0"

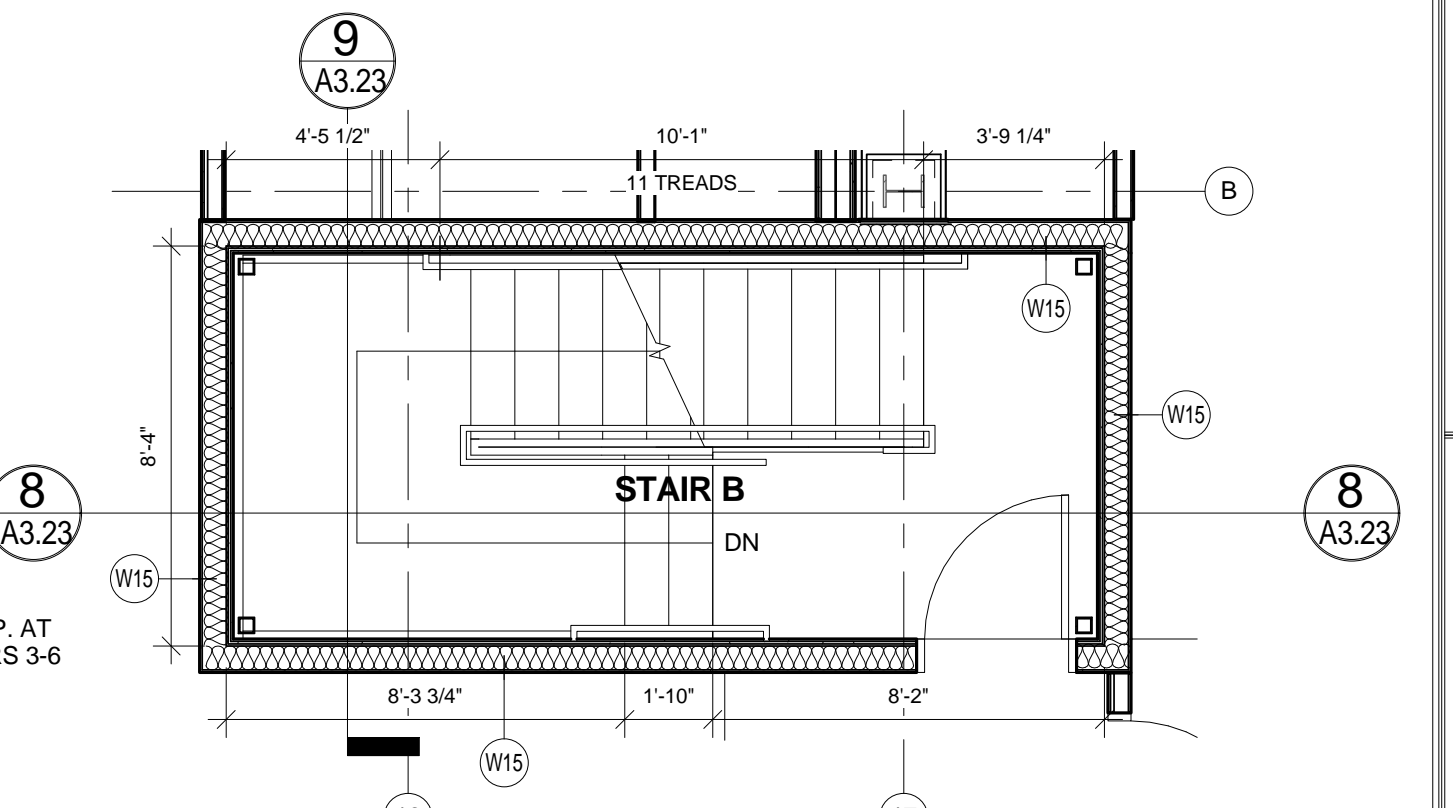


5 SIXTH FLOOR PLAN AT STAIR B
1/4" = 1'-0"

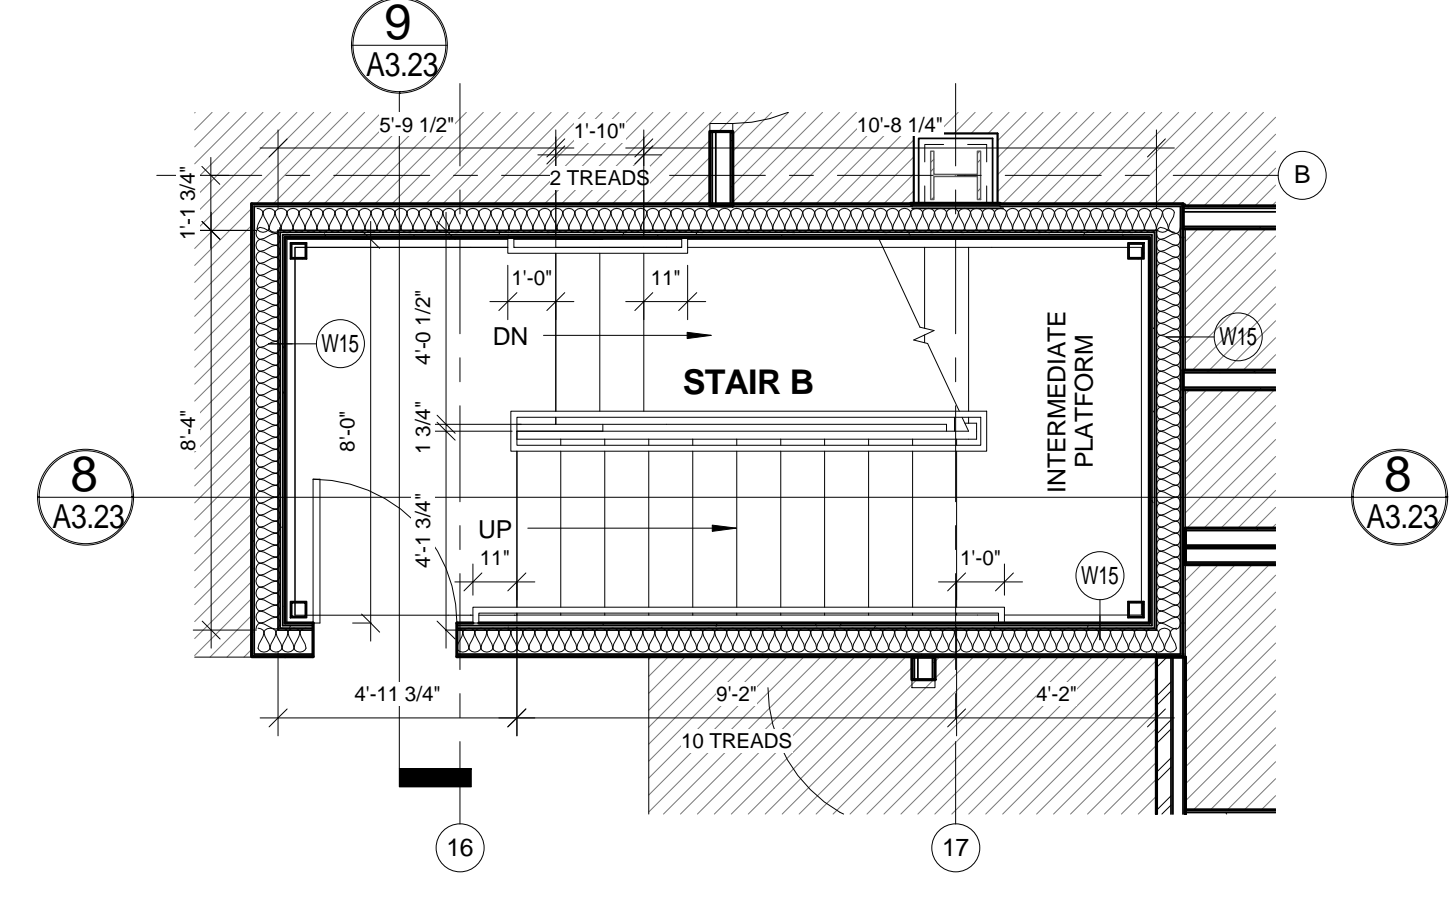

2 THIRD FLOOR PLAN AT STAIR B
1/4" = 1'-0"

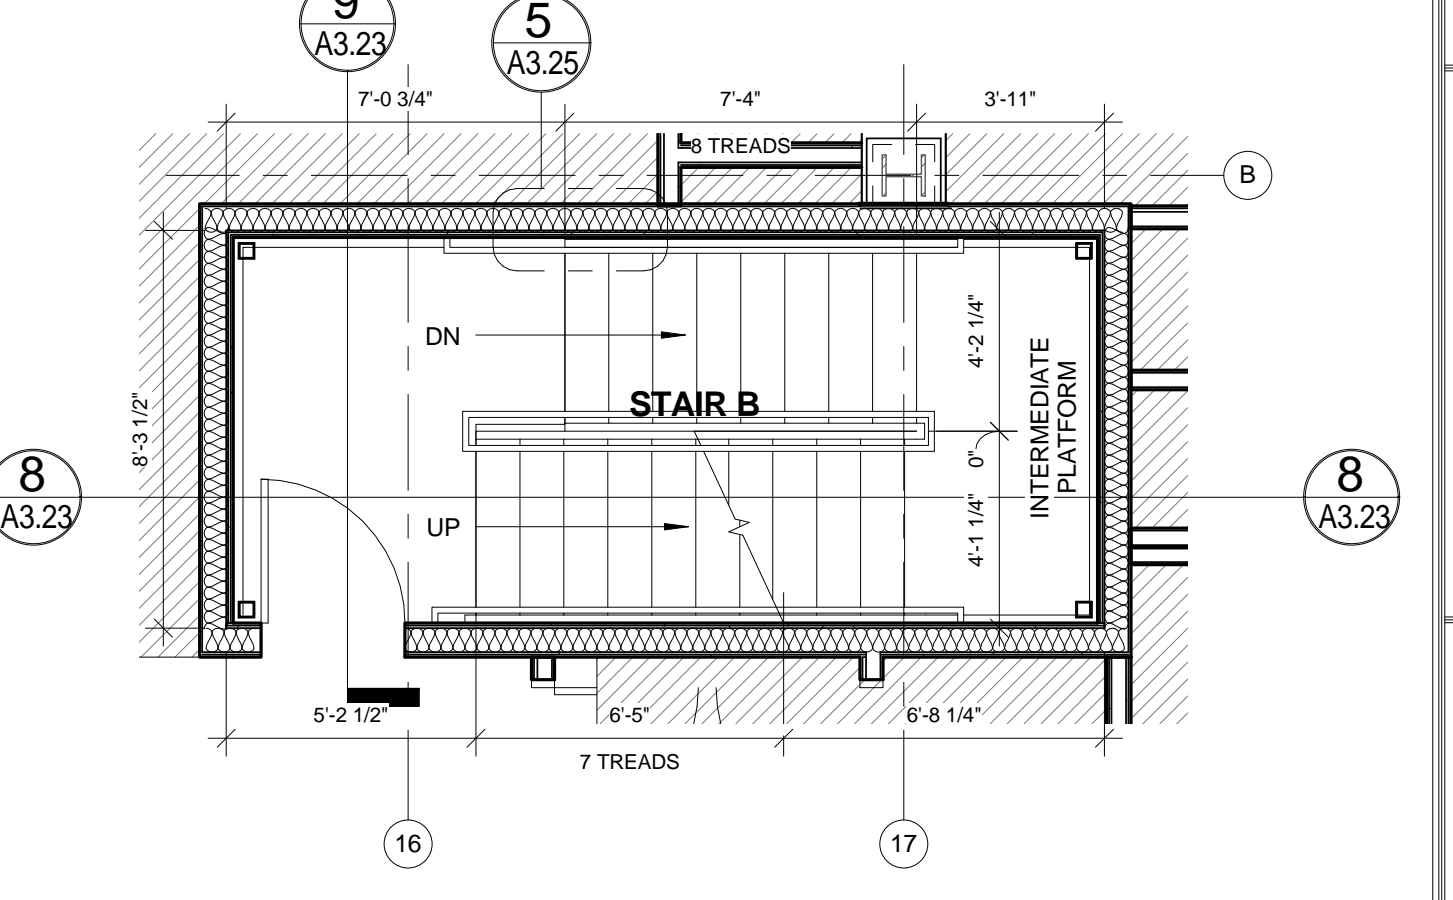

3 FOURTH FLOOR PLAN AT STAIR B
1/4" = 1'-0"

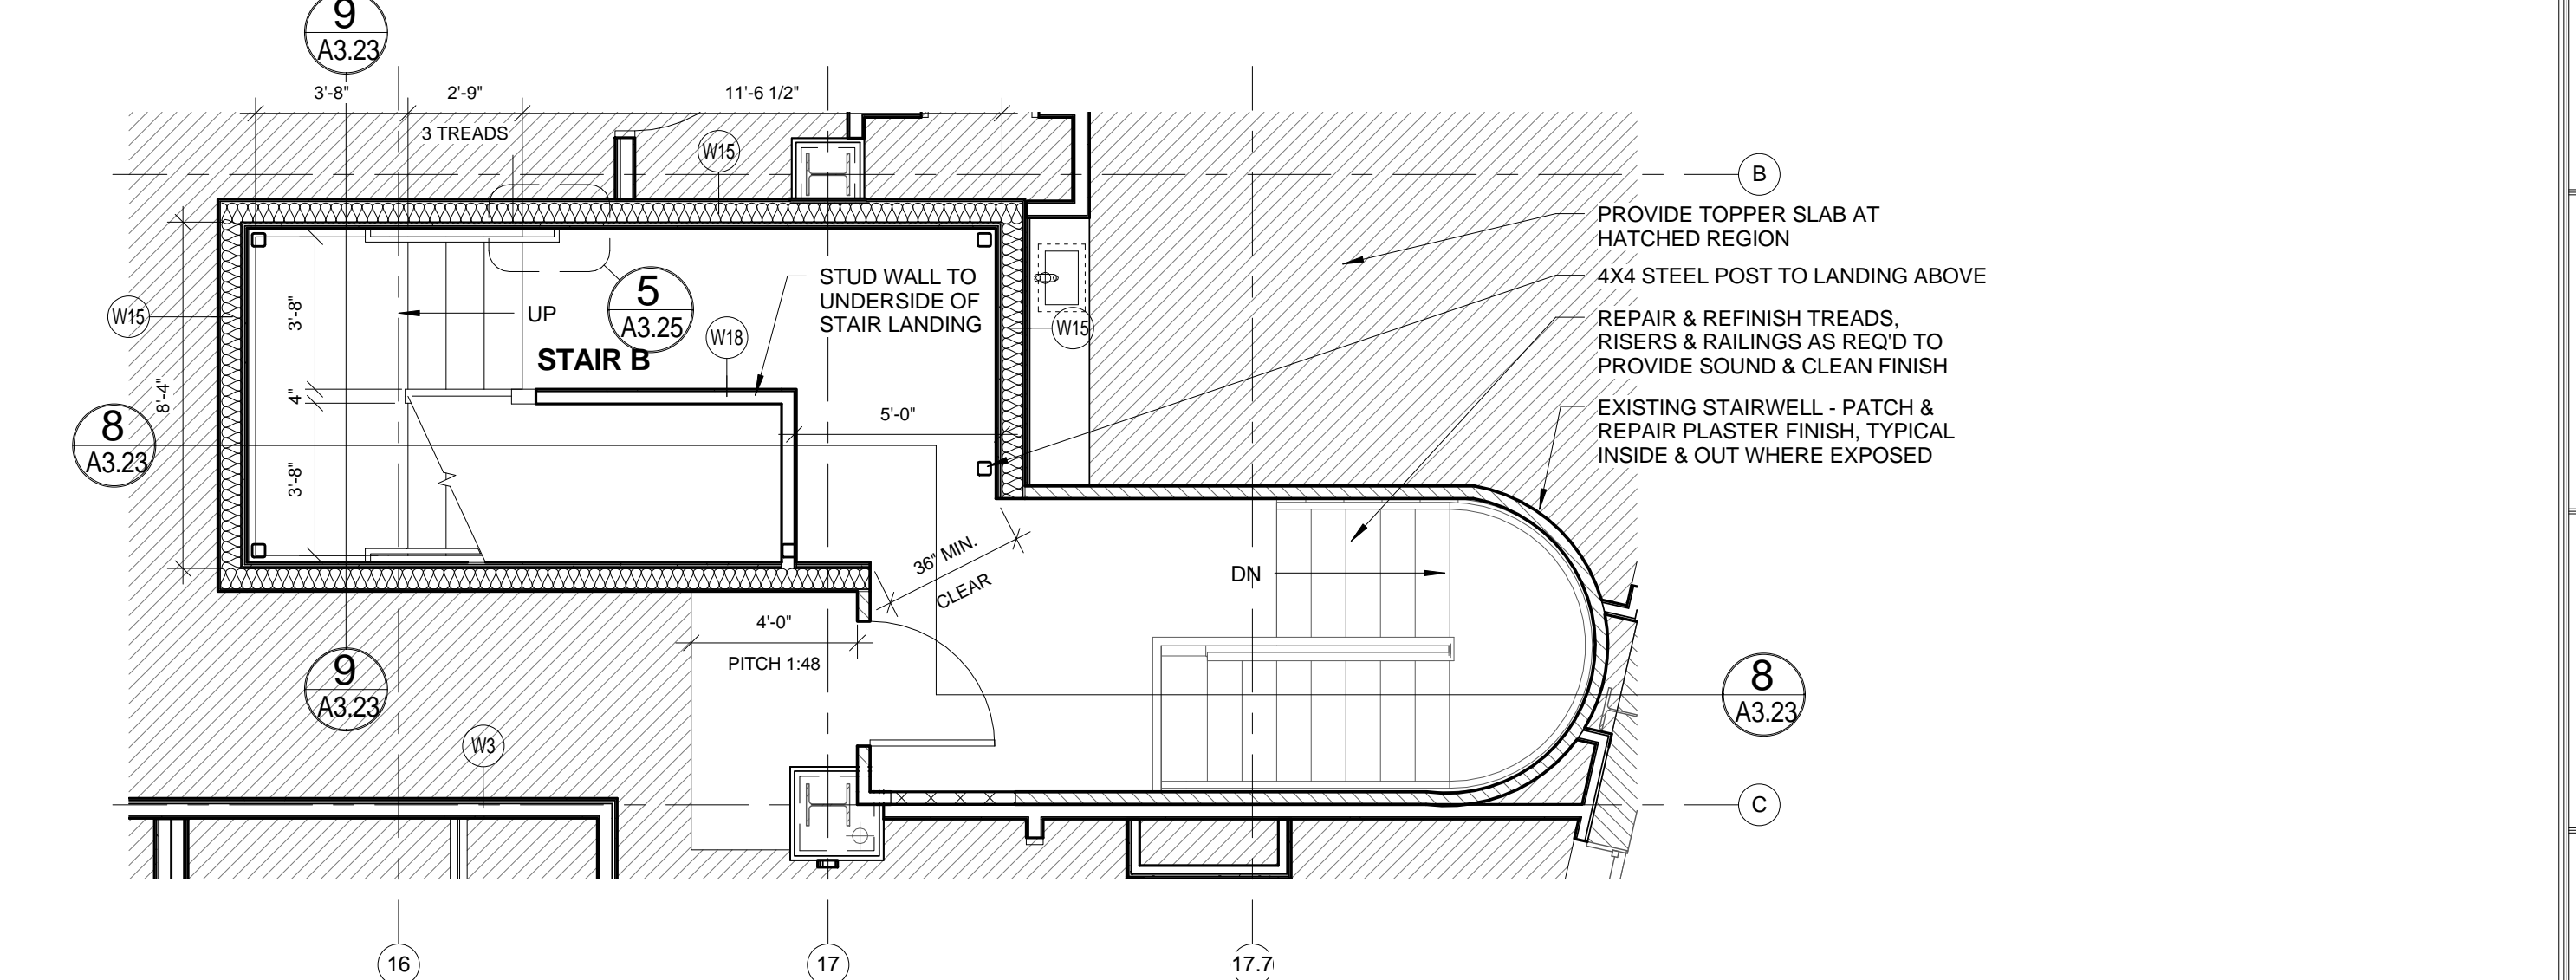

1 SECOND FLOOR PLAN AT STAIR B
1/4" = 1'-0"

Prepared For: **119 Development, LLC**
P.O. Box 7486
Portland, ME 04112

Consultant: **ARCHETYPE architects**
48 Union Wharf Portland, Maine 04101
(207) 772-6022 Fax (207) 772-4056

Architect: **PRESS HOTEL**
390 CONGRESS STREET
PORTLAND, ME 04101

Project: **STAIR PLANS & SECTIONS**

Revisions:
1 13_09-09 60% Marriott Sub. & Pric.
2 13_10-14 Issue for Bid & Marriott Revw
3 13_10-14

Date: 14 OCT 13
Scale: 1/4" = 1'-0"

A3.23