


Market Street

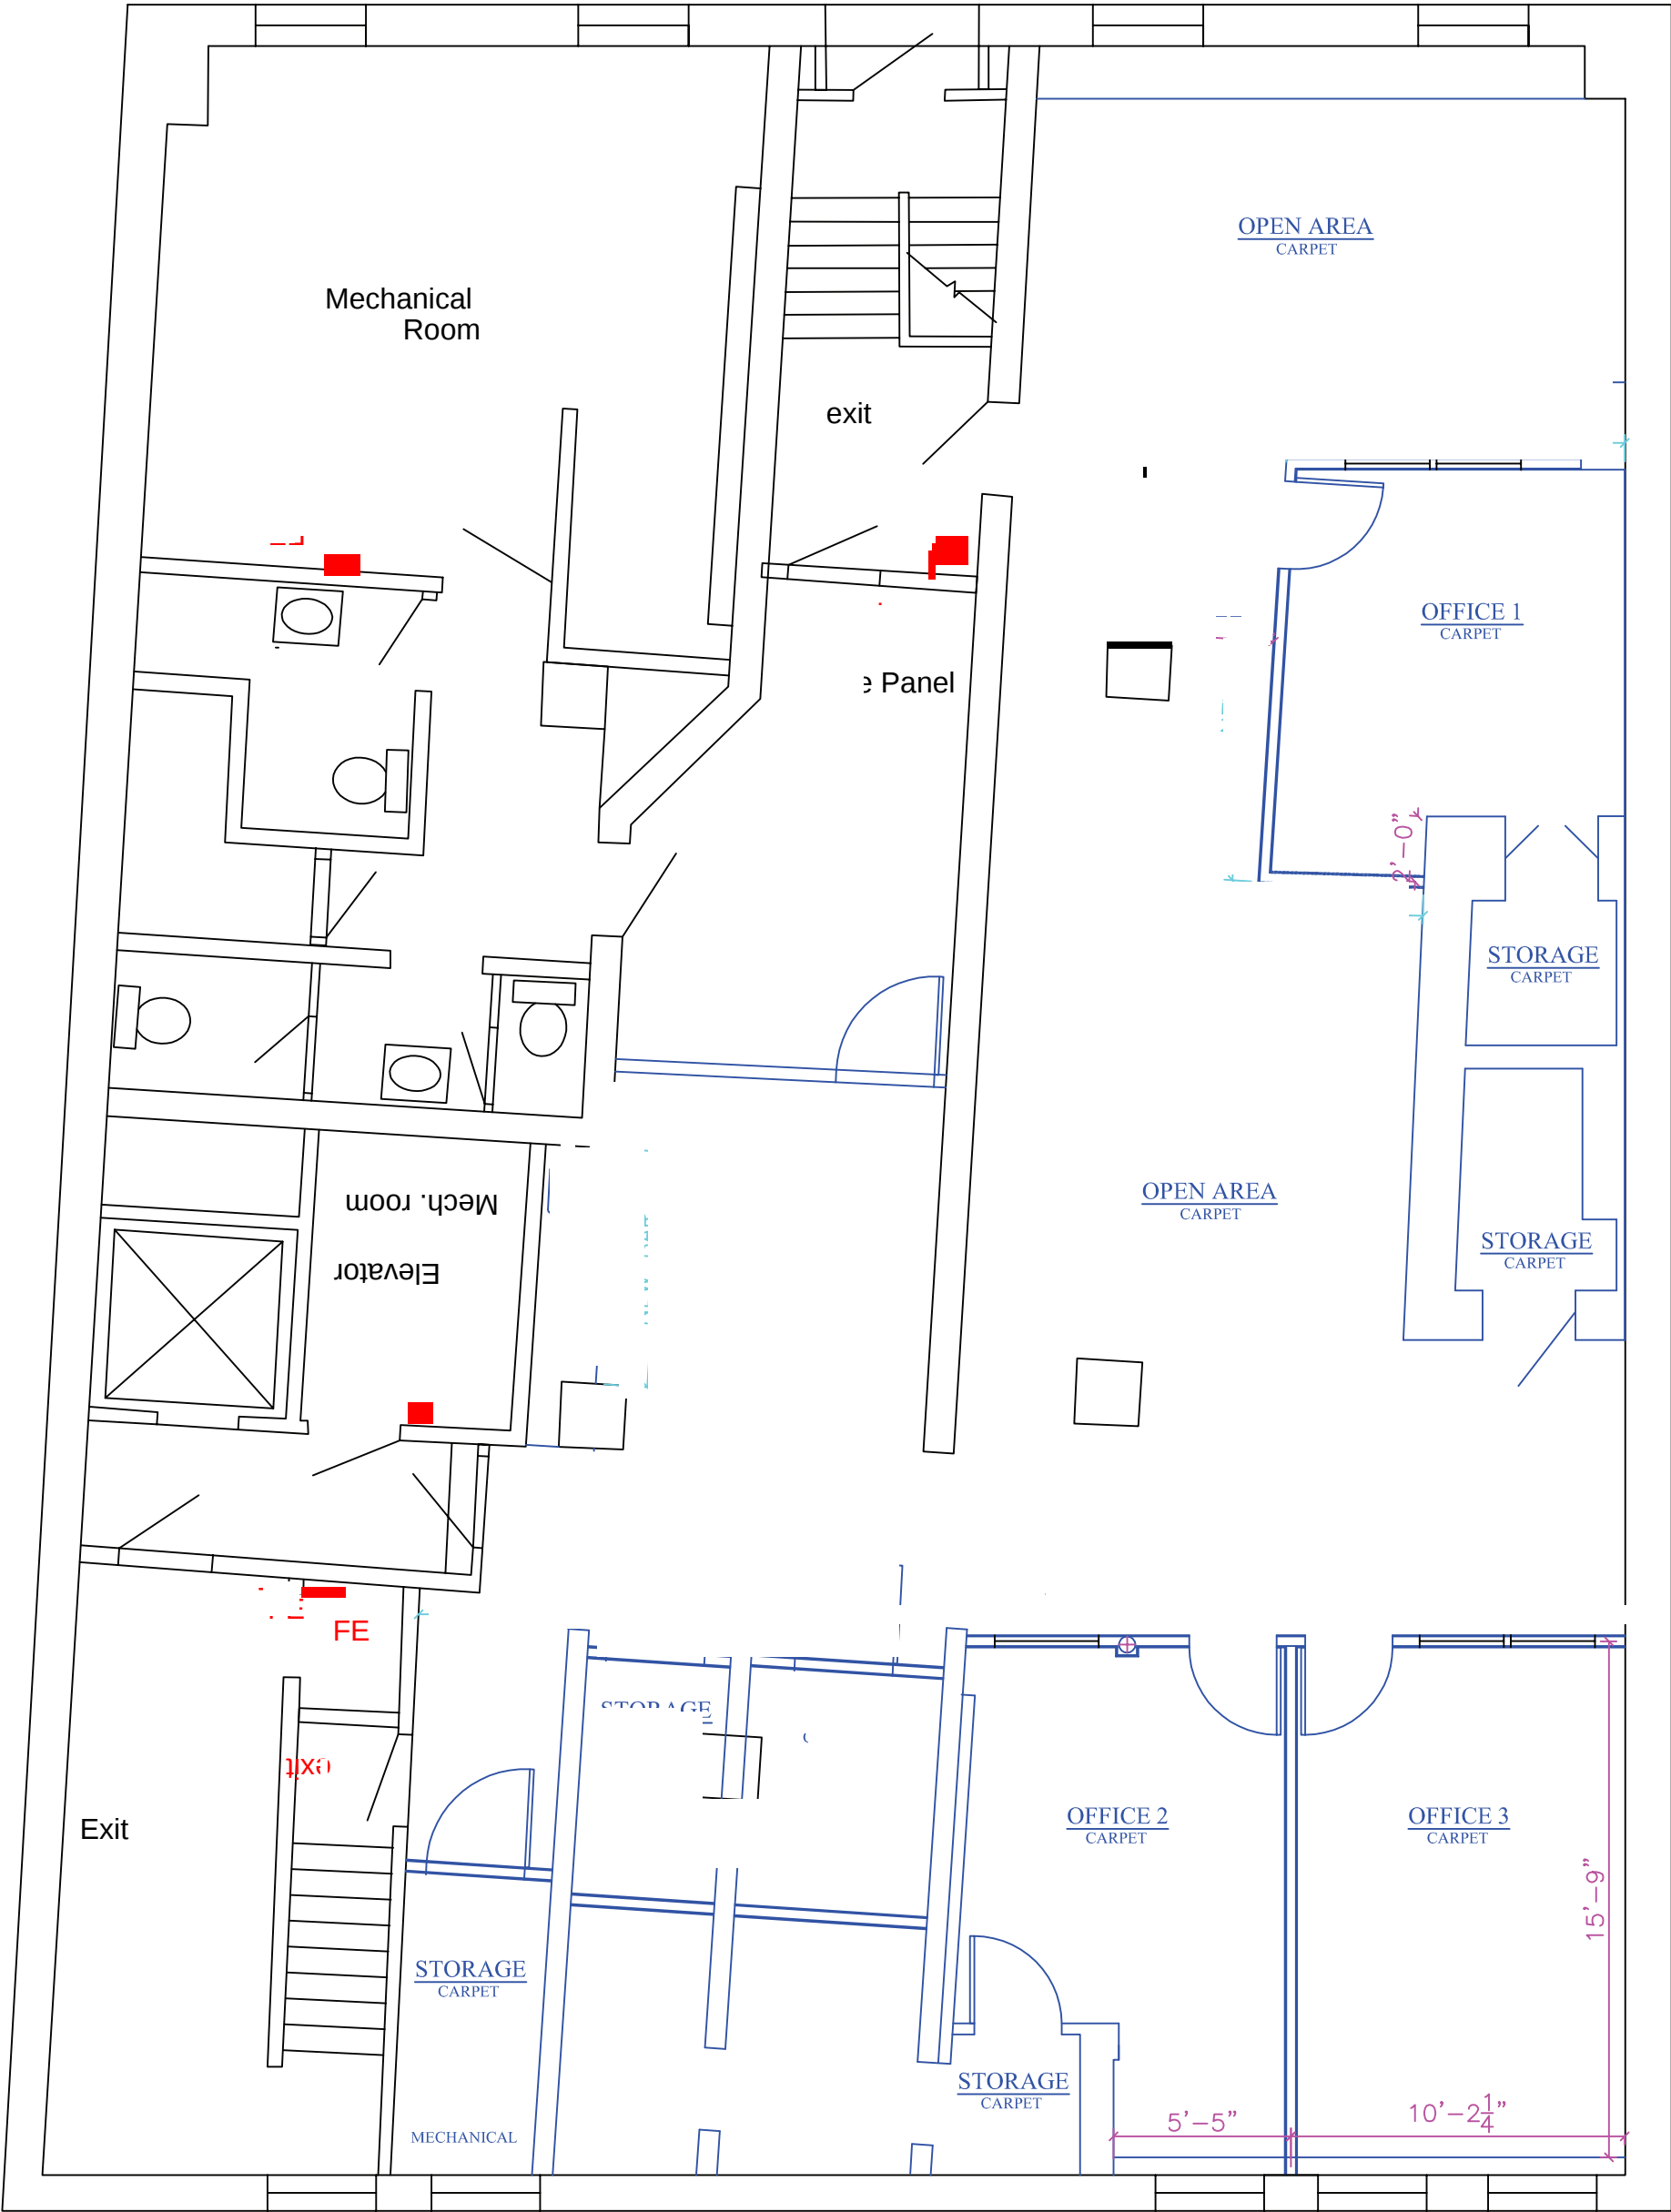

Floor Plan

SCALE: $\frac{3}{16}$ "=1'-0

Exchange Street

Basement

Scale: As noted
Date: June 3, 2011
Dwg: Audrey Rolio

Office Renovation

95 Exchange Street
Portland, Maine 04102

Top of Exchange, LLC.
42 Market St.
Portland, ME 04102
207-774-1000

A-0.1