



PARTITION TYPES	
NON FIRE-RATED PARTITIONS	
NA	5/8" GWB 3 5/8" MTL STUDS 24" MAX O.C. 5/8" GWB
NB	5/8" GWB 3 5/8" MTL STUDS 24" MAX O.C. 3 1/2" SOUND ATTENUATING INSUL 5/8" GWB
NC	5/8" GWB 3 5/8" MTL STUDS 24" MAX O.C. 3 1/2" SOUND ATTENUATING INSUL
1 HOUR RATED PARTITIONS	
1A	5/8" GWB TYPE "X" 3 5/8" MTL STUDS 24" MAX O.C. 5/8" GWB TYPE "X"
2 HOUR RATED PARTITIONS	
2A	2 LAYERS 5/8" GWB TYPE "X" 3 5/8" MTL STUDS 24" MAX O.C. 2 LAYERS 5/8" GWB TYPE "X"
HEIGHT NOTES	
A	WALL STOPS AT CEILING
B	BOTTOM OF STEEL - USE 3/4" SLIPTRACK DEFLECTION JOINT
C	WALL STOPS AT 5' AFF.
D	WALL STOPS AT WAINGSCOT HEIGHT - COORD W/ TILE COURSING
E	BOTTOM OF DECK - USE 3/4" SLIPTRACK DEFLECTION JOINT
GENERAL NOTES	
1.	COORDINATE FINISHES WITH ROOM FINISH SCHEDULE.
2.	PENETRATIONS THROUGH RATED WALLS AND CEILING ASSEMBLIES SHALL HAVE SEALANTS - CONFORM TO RATING REQUIREMENTS.

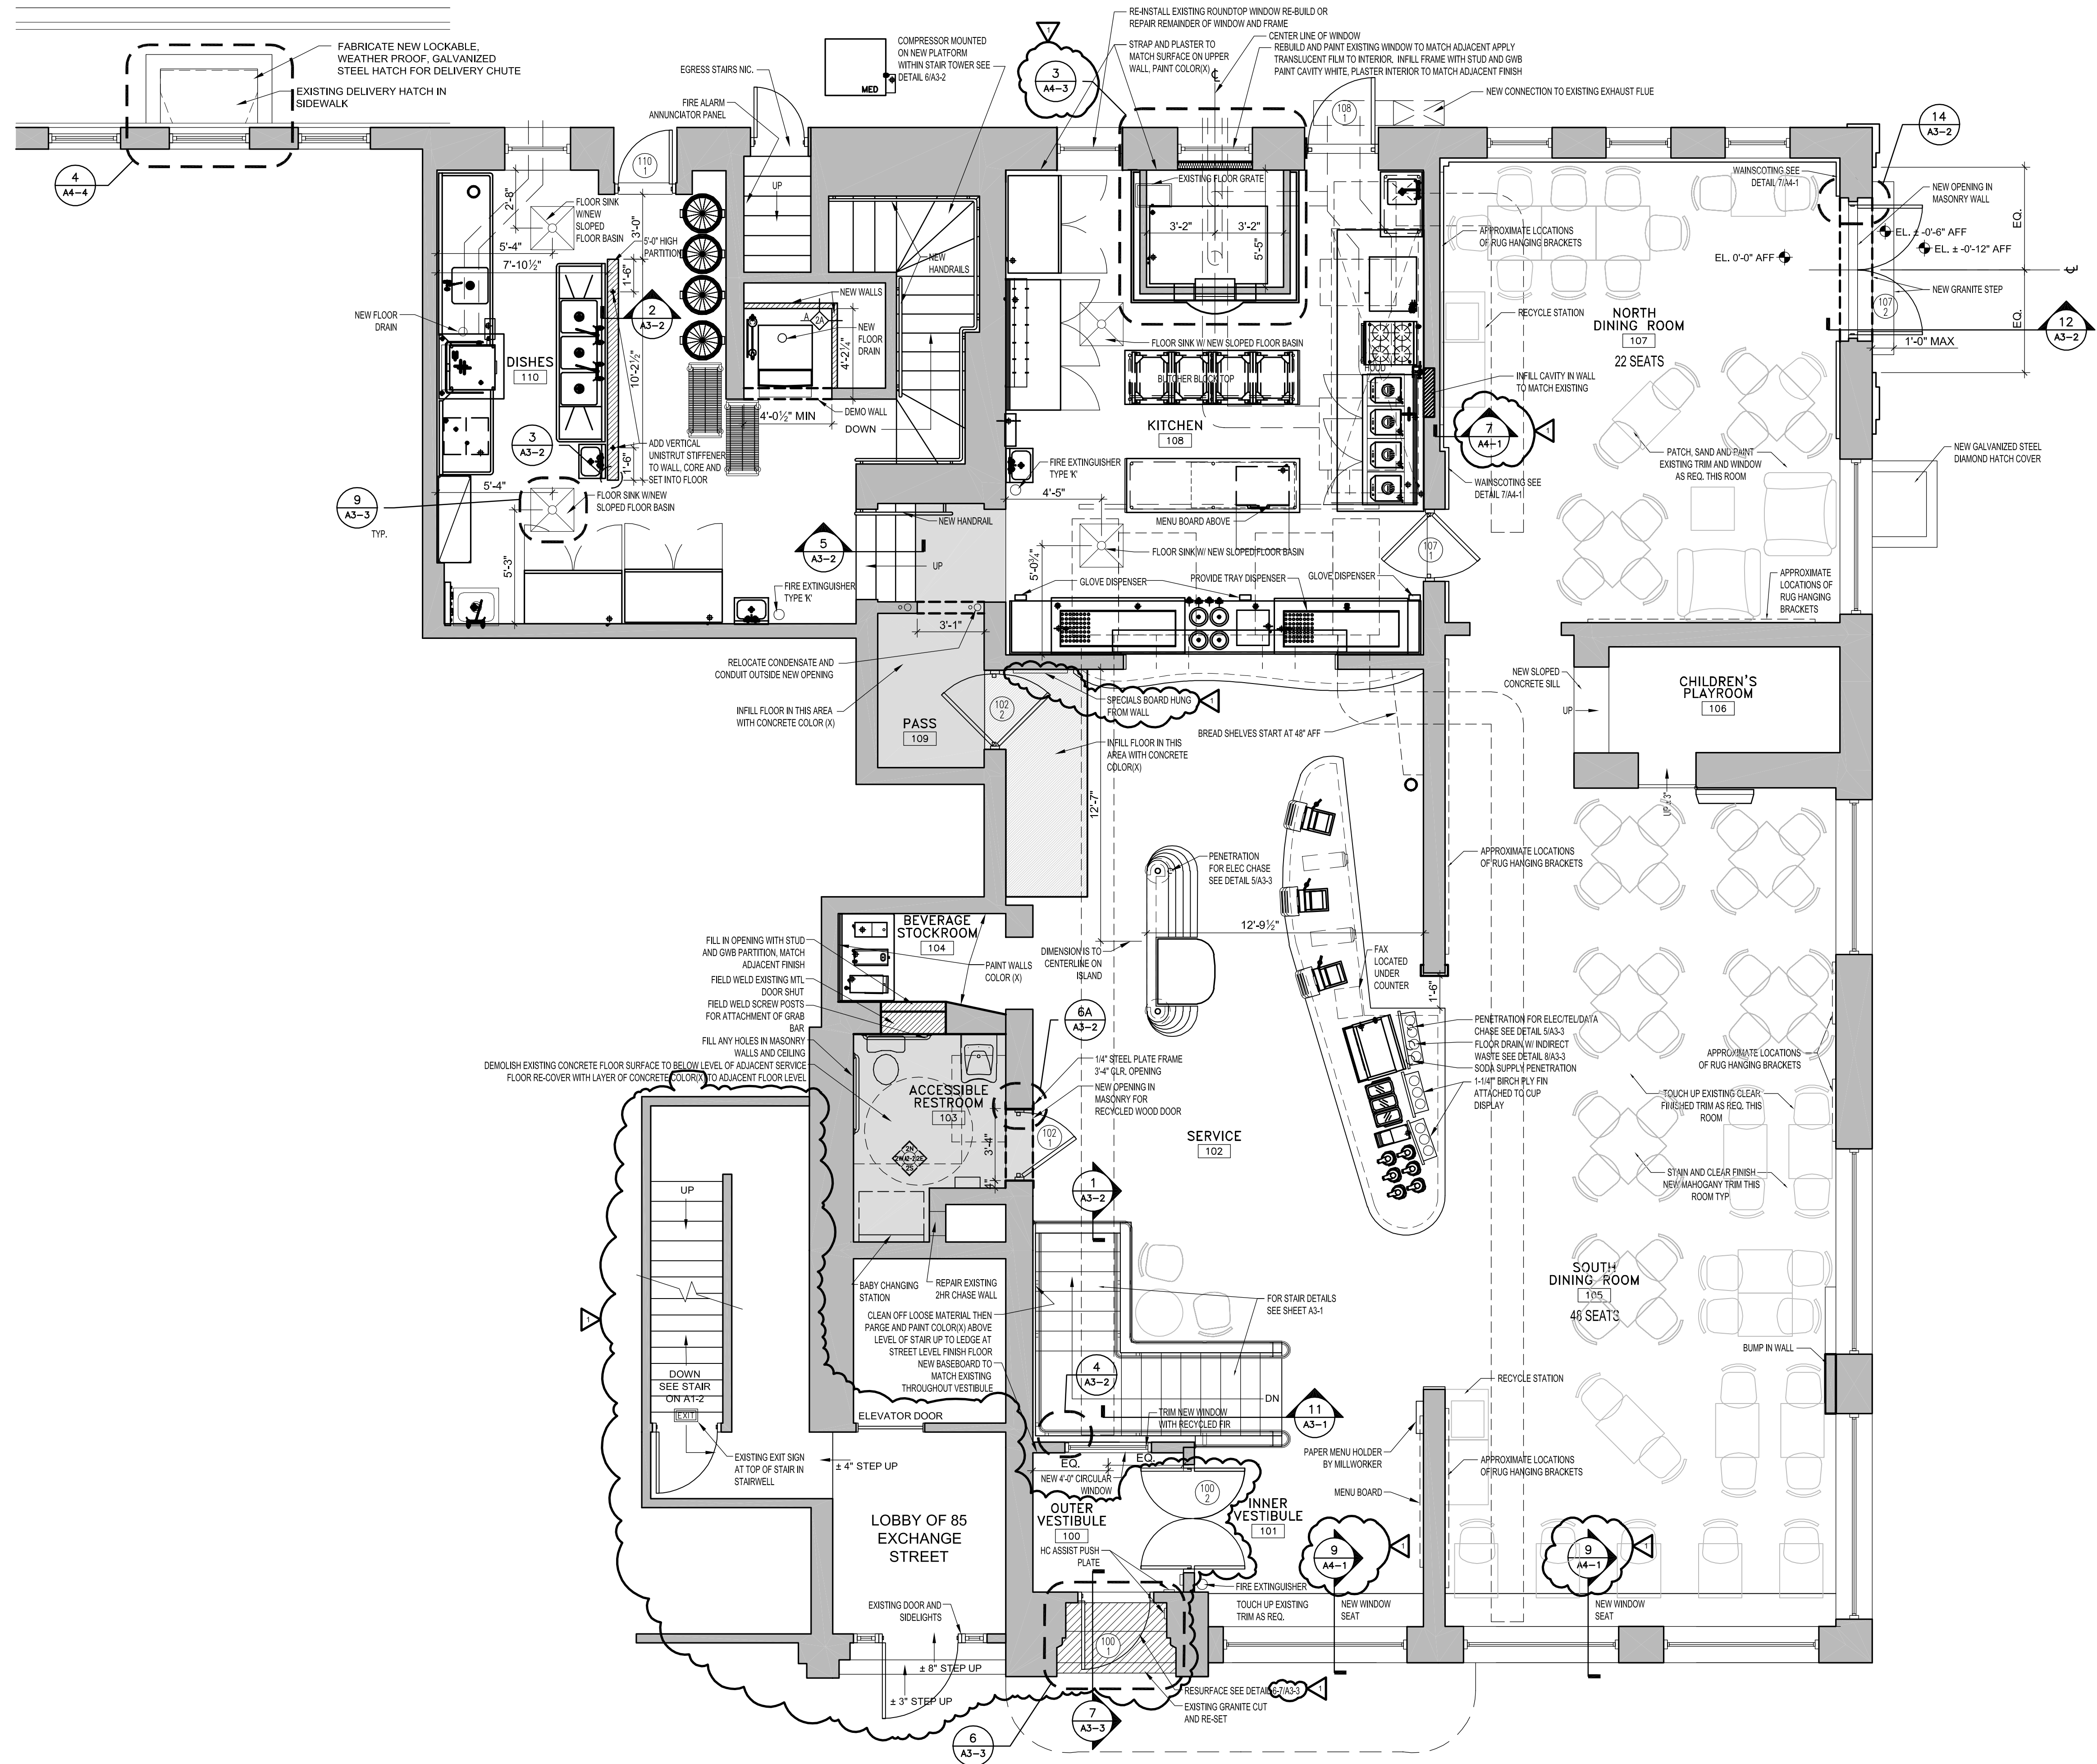


1 FIRST FLOOR PLAN
1/4" = 1'-0"

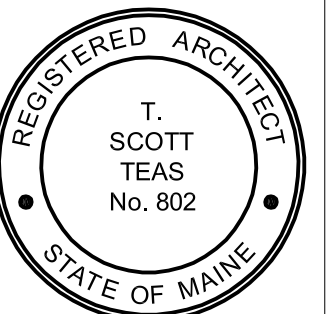

© 2002 TFH ARCHITECTS

O'Naturals
83 EXCHANGE STREET
Portland, Maine

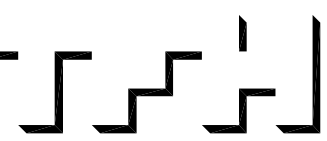

TFH ARCHITECTS
100 COMMERCIAL STREET
PORTLAND MAINE 04101
TELEPHONE 207 775 6141
ARCHITECTURE PLANNING

CONSULTANTS:



REVISIONS:

△ GENERAL REVISIONS 12/16/02

DATE: December 6, 2002

PROJECT No. 0224

DRAWN BY: CSC, RJS

CHECKED BY:

SCALE: 1/4" = 1'-0"

SHEET TITLE:
First Floor Plan:
Partition Types

A1-2