


© 2002 TFH ARCHITECTS

O'Naturals
83 Exchange Street
Portland, Maine

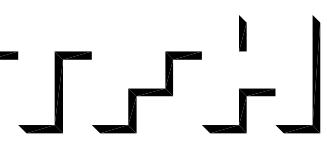

TFH ARCHITECTS
100 COMMERCIAL STREET
PORTLAND MAINE 04101
TELEPHONE 207 775 6141
ARCHITECTURE PLANNING

CONSULTANTS:

REVISIONS:

DATE: December 6, 2002

PROJECT No. 0224

DRAWN BY: CSC, RJS


CHECKED BY:

SCALE: 1/4"=1'-0"


SHEET TITLE:

Exterior Elevations

A2-5

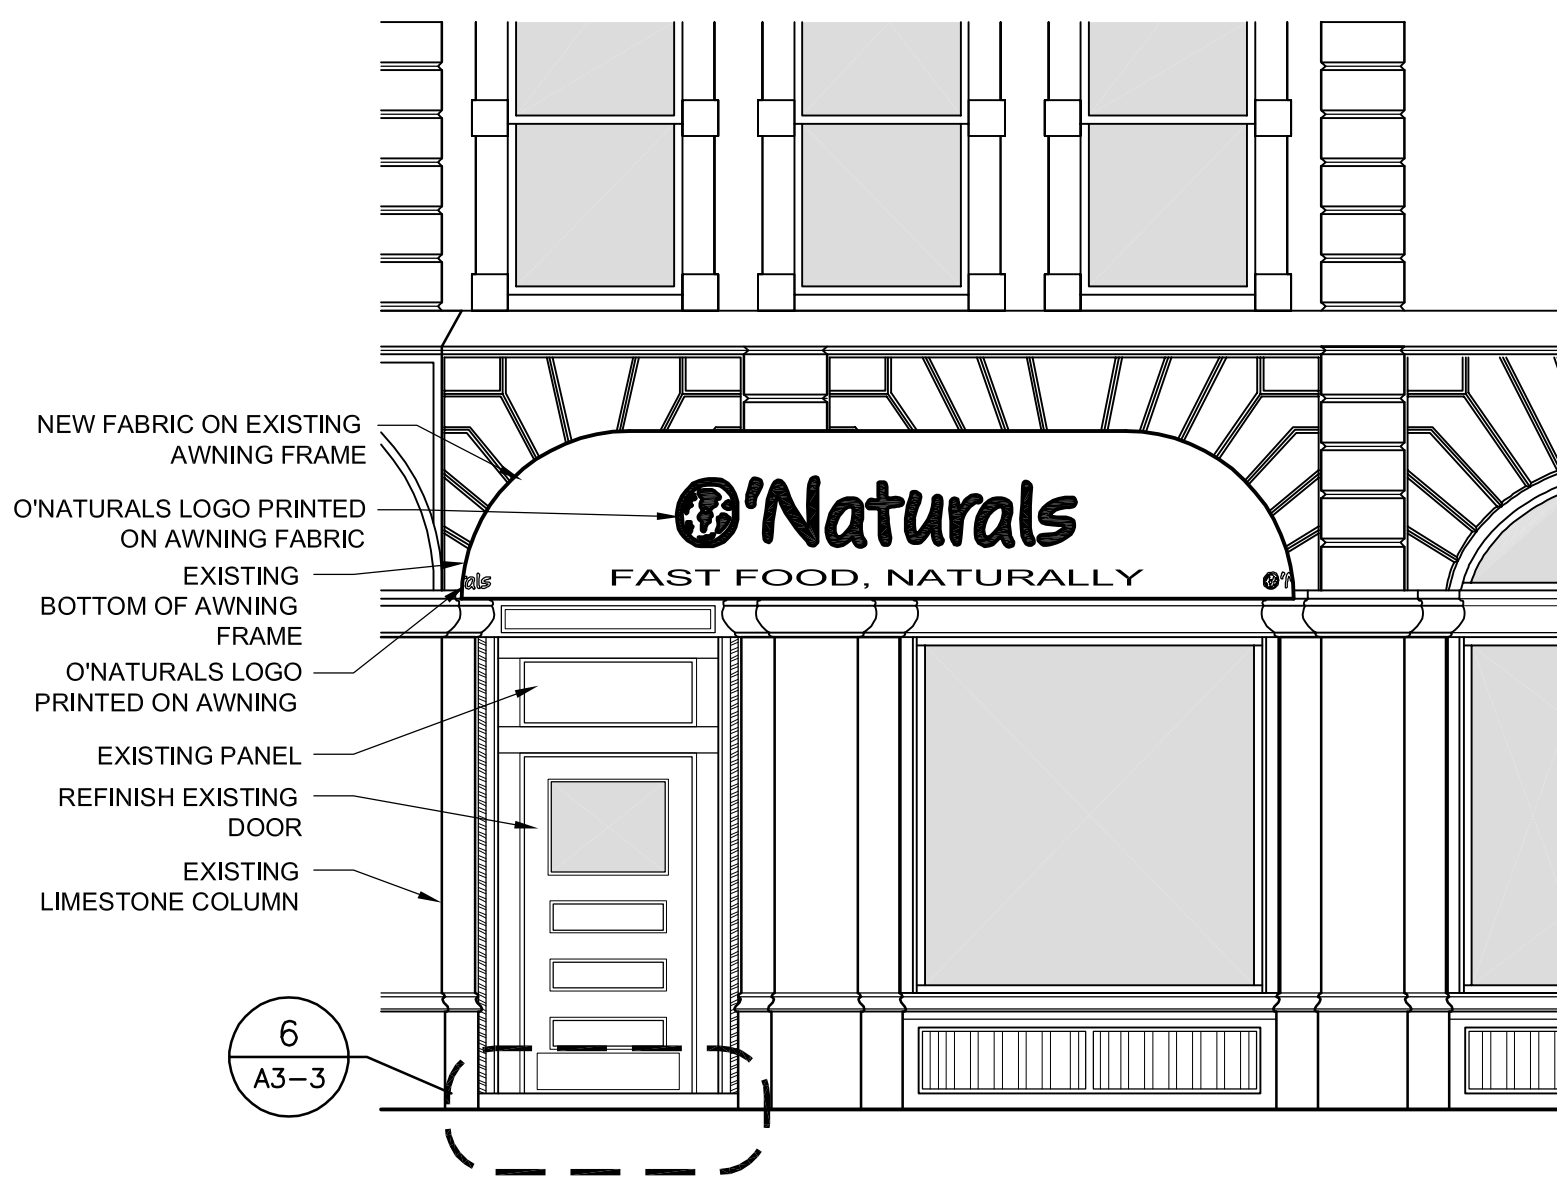

1 ENTRY ELEVATION ON ECHANGE STREET
A2-5 1/4" = 1'-0"

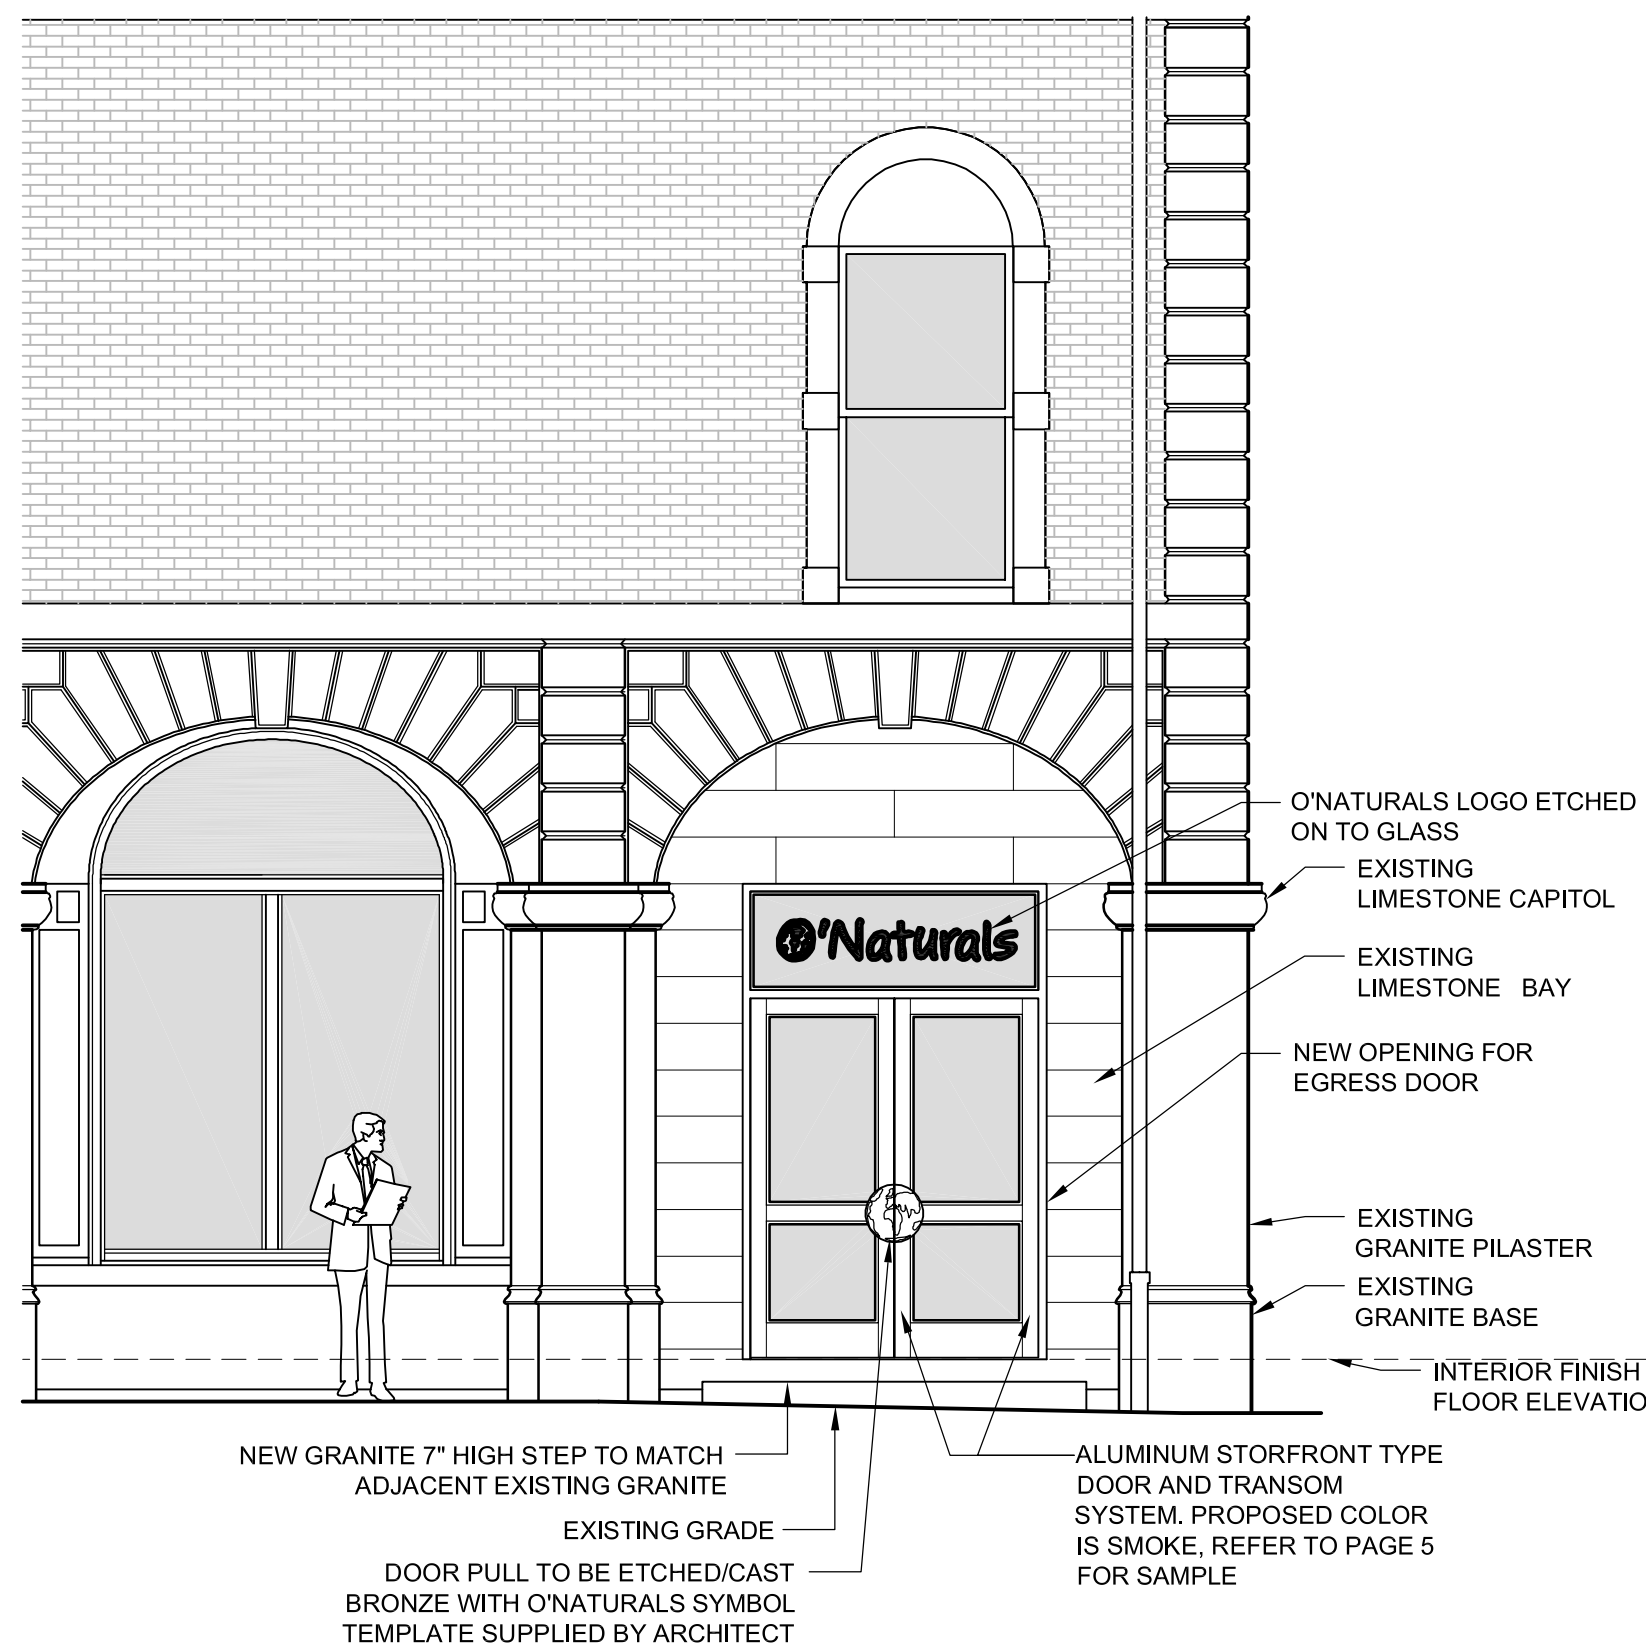

2 ELEVATION ON POST OFFICE PARK
A2-5 1/4" = 1'-0"



3 MARKET STREET ELEVATION
A2-5 1/4" = 1'-0"