


1

SITE PLAN


SCALE: 1/8" = 1'-0"

MARKET STREET

SIDEWALK BELOW

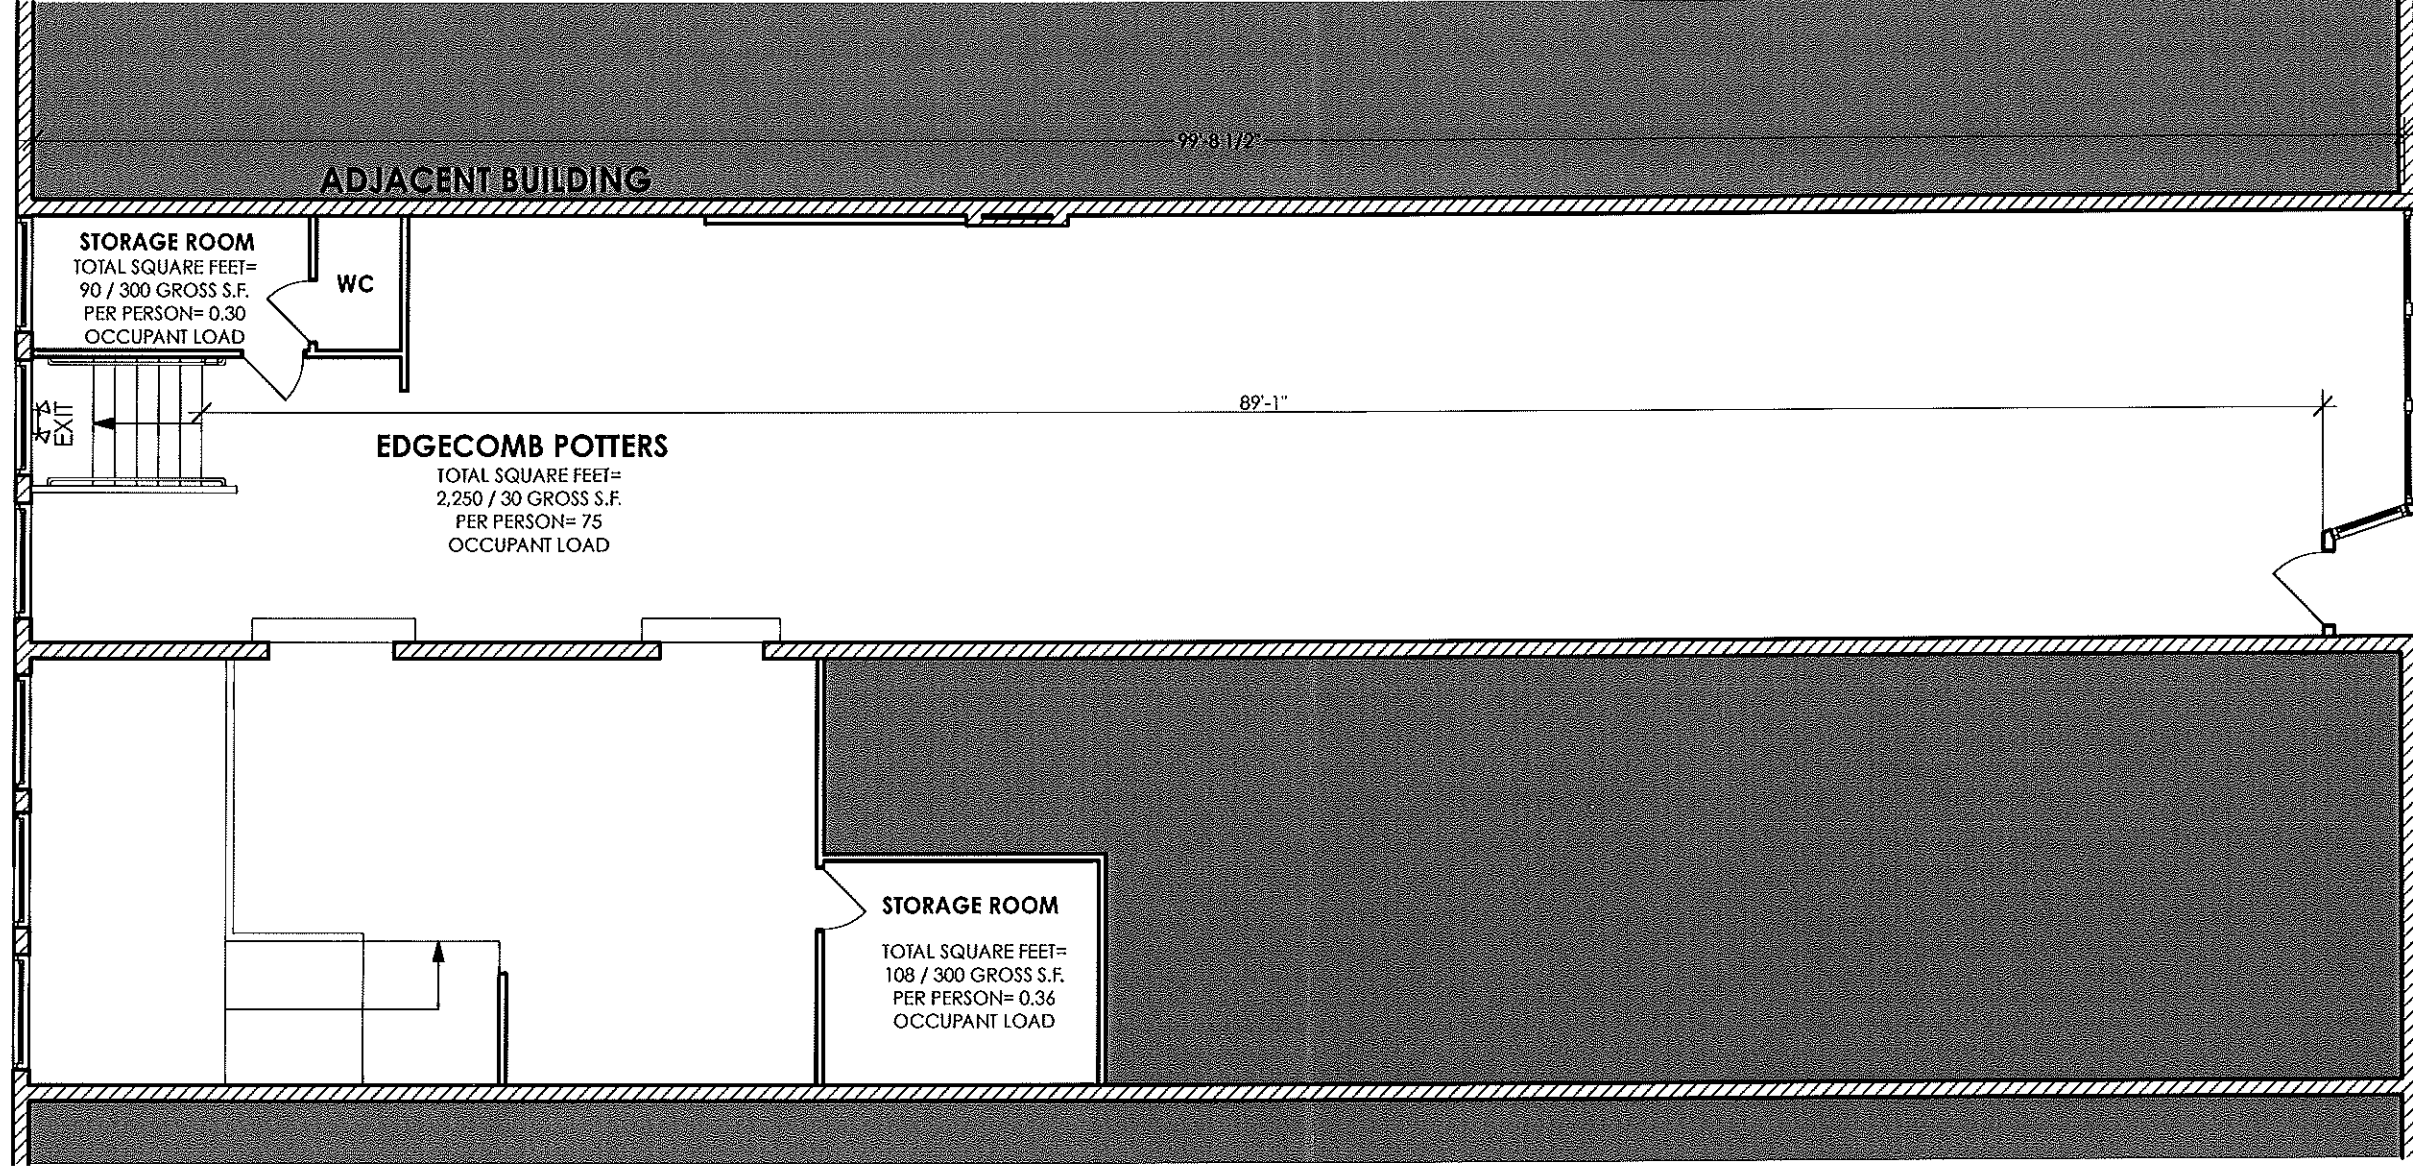

EXCHANGE STREET

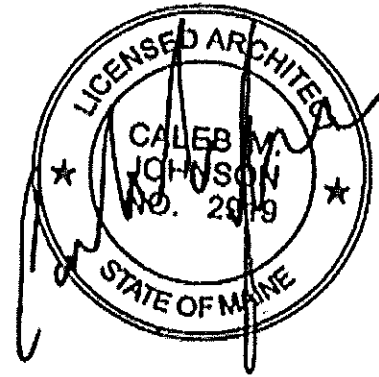

A-1.0 SITE PLAN

EDGECOMB POTTERS

JOE PALACCI

49 EXCHANGE STREET, PORTLAND, ME 04101

DRAFTSPERSON: CAT SUMIASKI

DATE OF ISSUE: 2/27/13

PROJECT STATUS: LIFE SAFETY REVIEW

SUBMISSIONS:

CALEB JOHNSON ARCHITECTS
 265 MAIN ST. UNIT 201, BIDDEFORD, MAINE 04005
 T: 207.283.8777 F: 207.283.0087
 WWW.CALEBJOHNSONARCHITECTS.COM