


31 EXCHANGE
BASEMENT

46 MARKET
BASEMENT

BASEMENT PLAN (EXISTING)

SCALE: 1/8" = 1'-0"

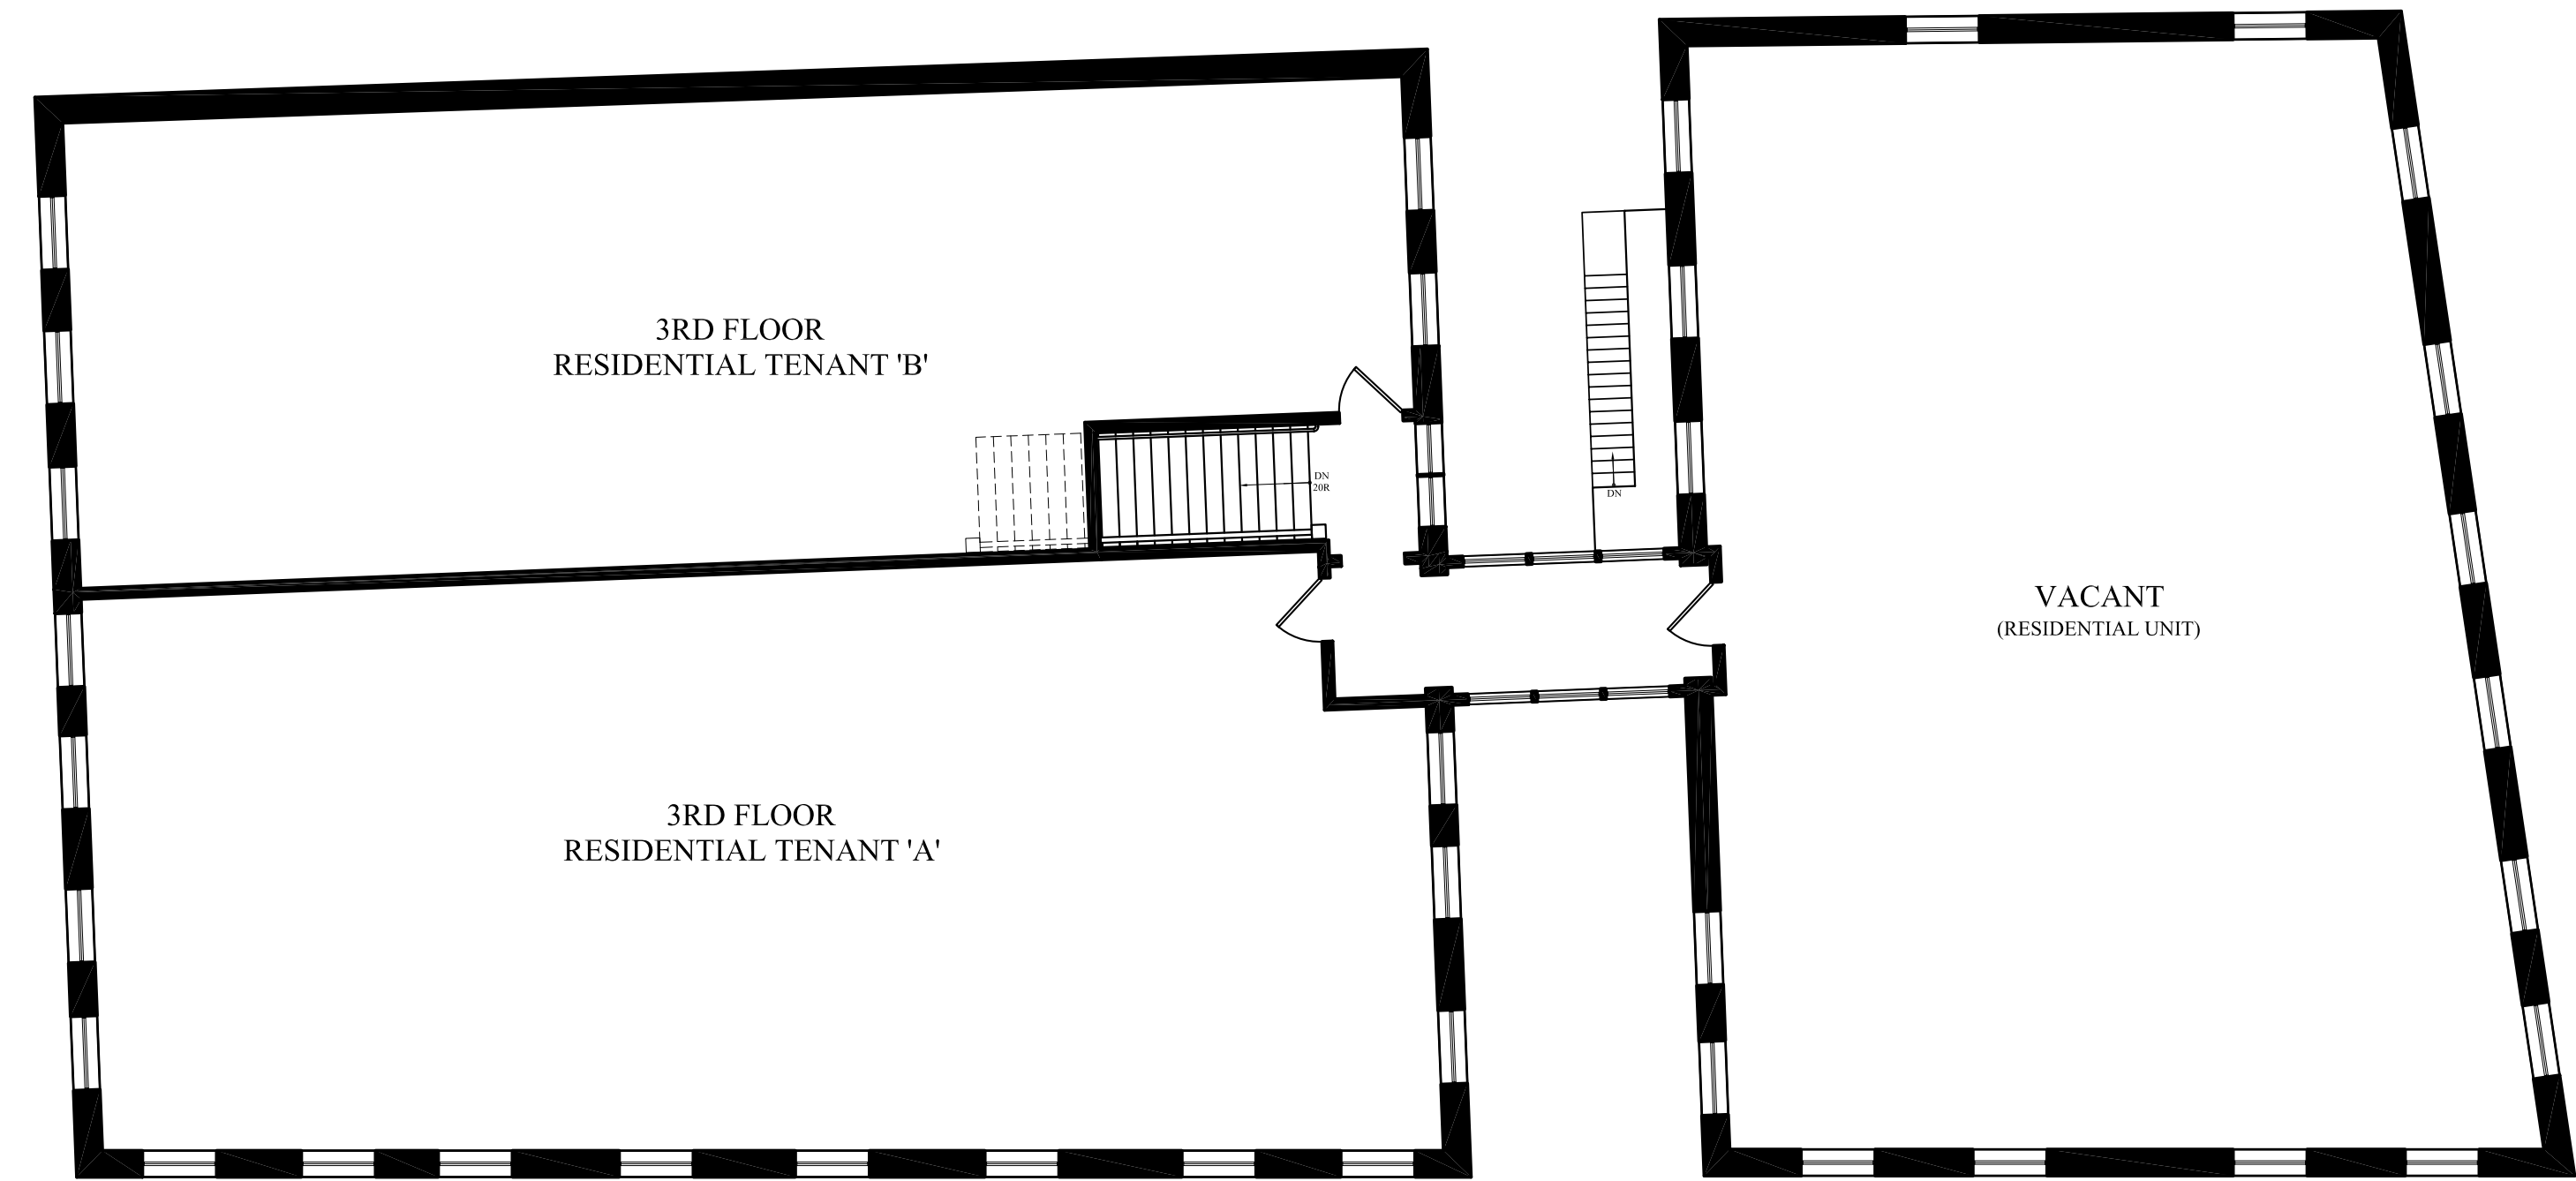


31 EXCHANGE
3RD FLOOR

46 MARKET
3RD FLOOR

3RD FLOOR PLAN (EXISTING)

SCALE: 1/8" = 1'-0"

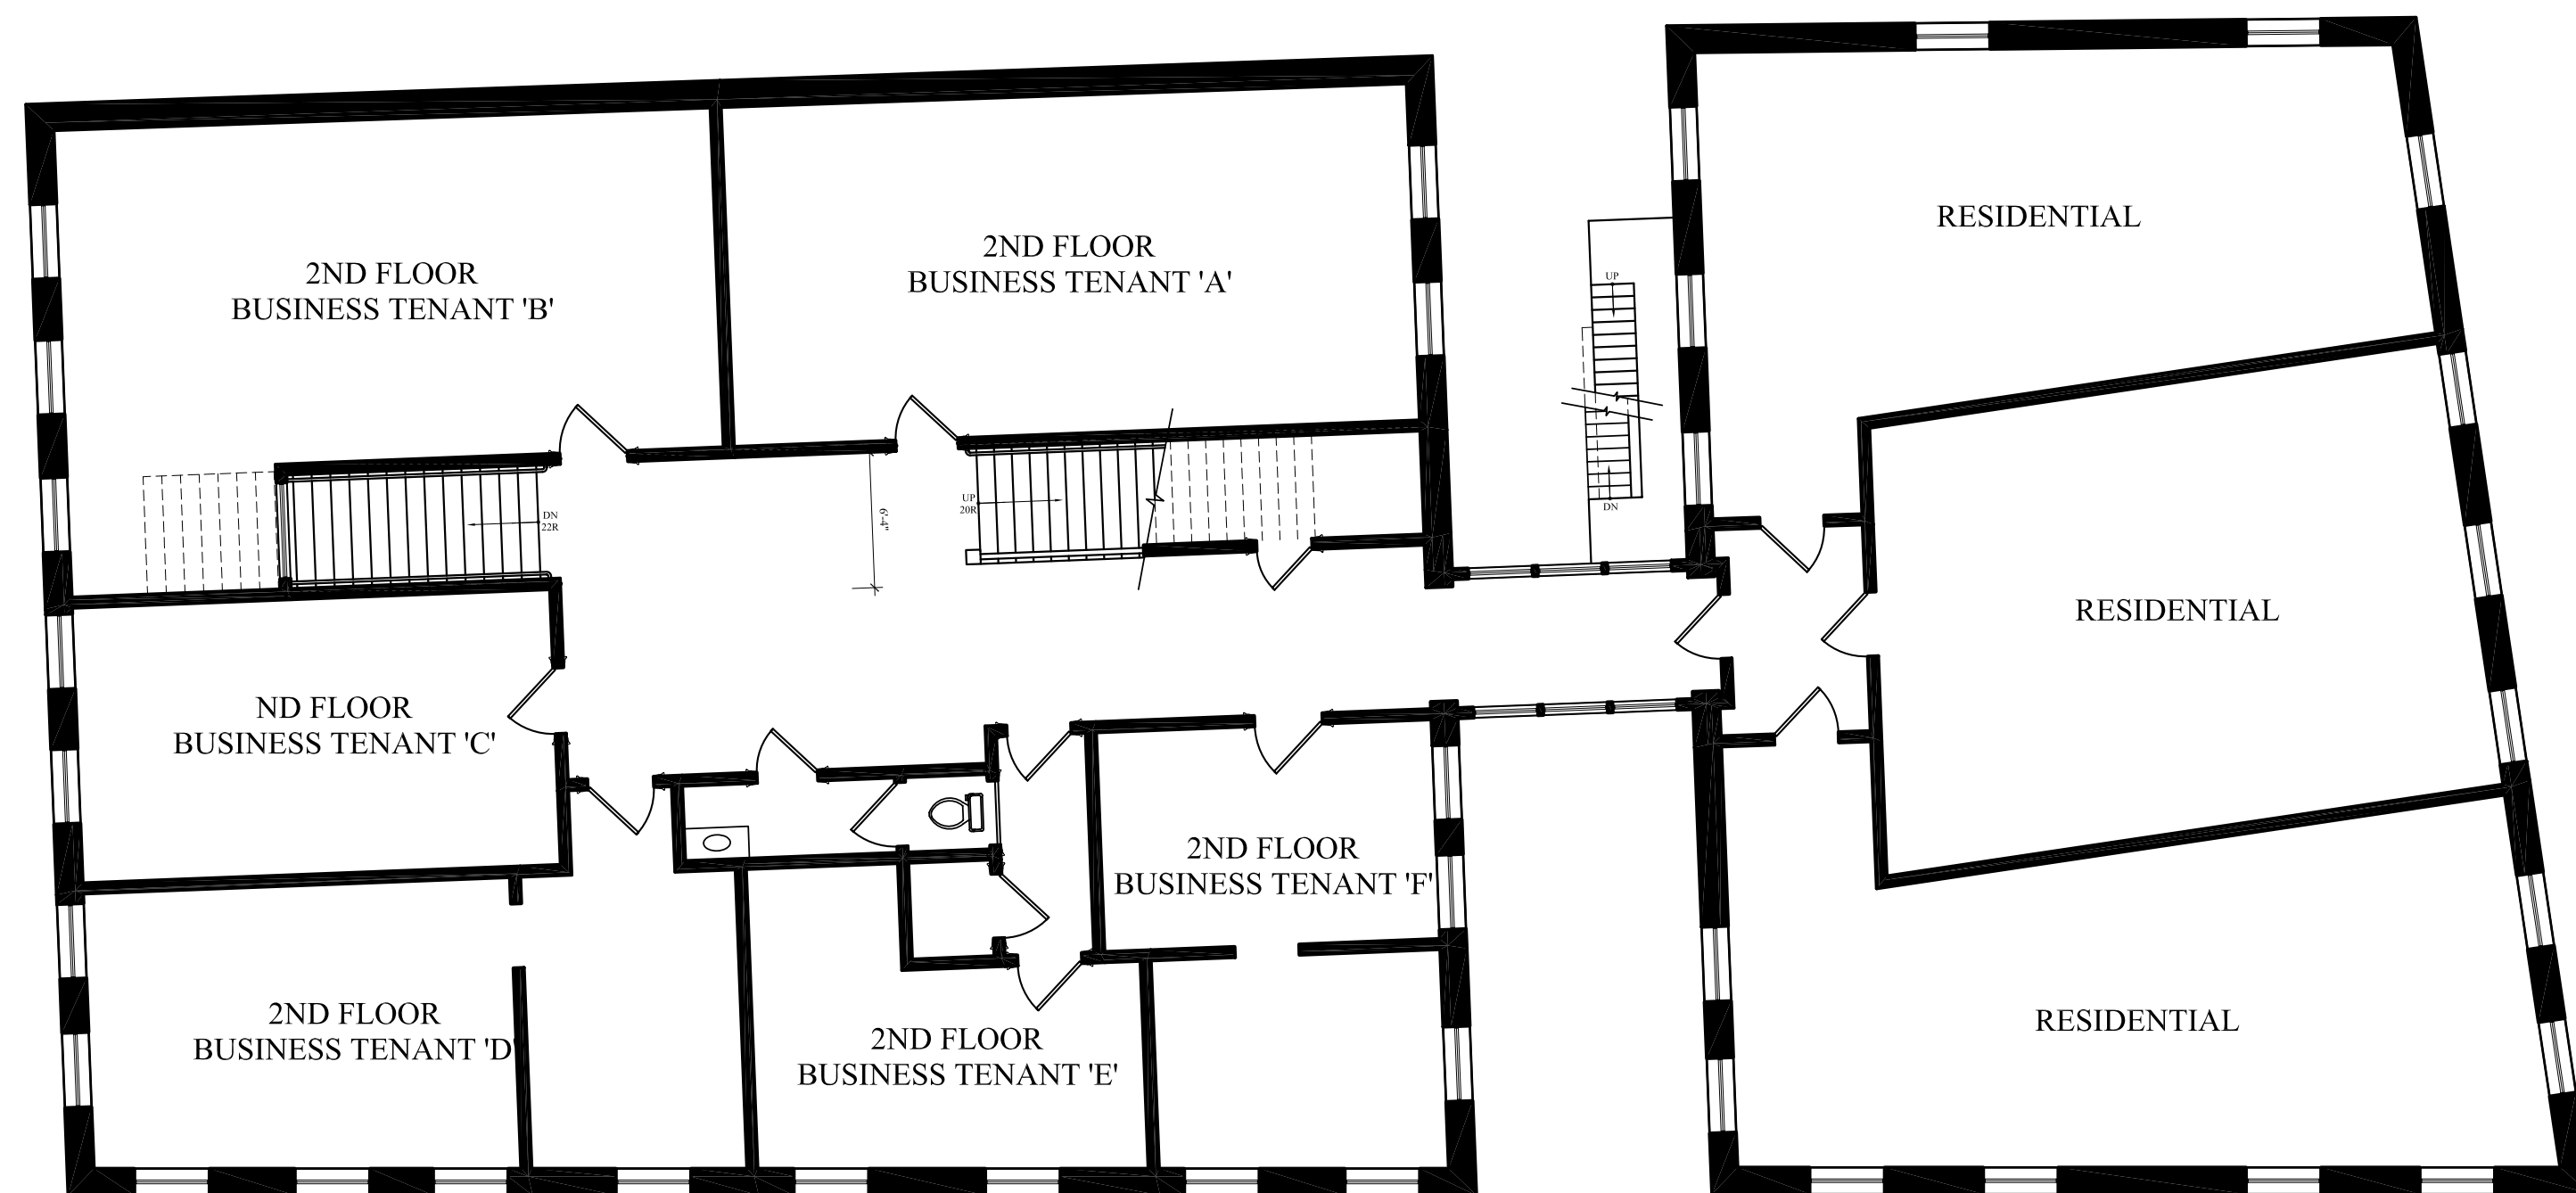


31 EXCHANGE
2ND FLOOR

46 MARKET
2ND FLOOR

2ND FLOOR PLAN (EXISTING)

SCALE: 1/8" = 1'-0"

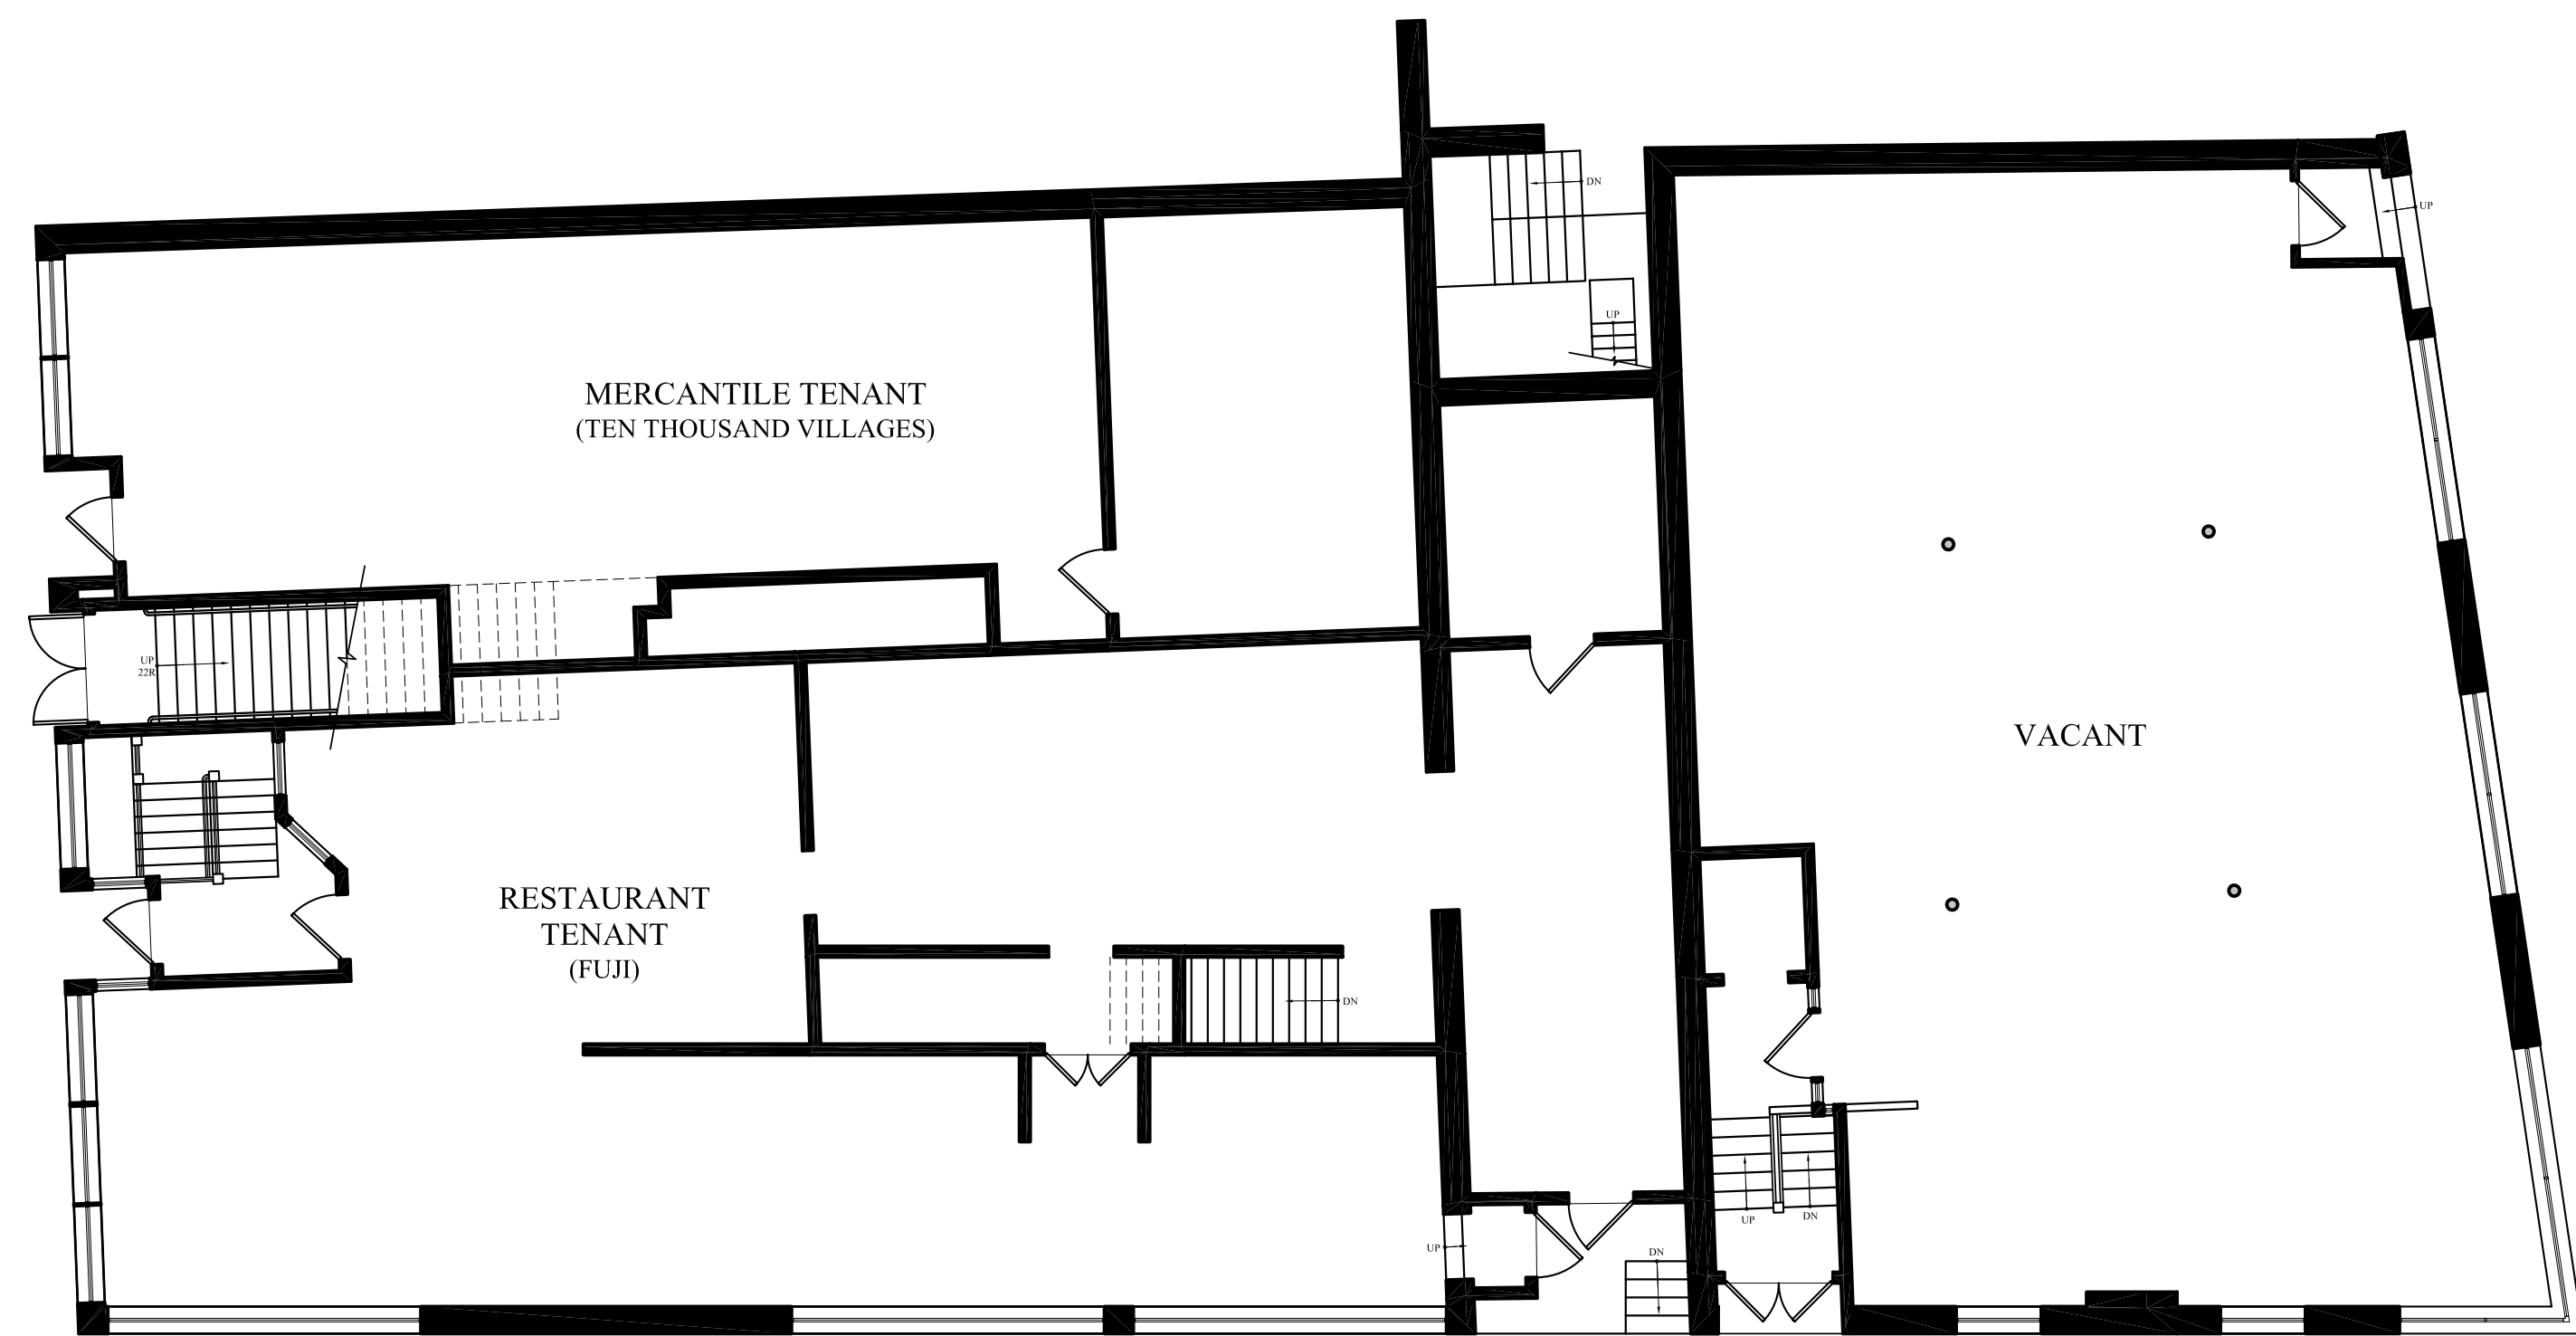

31 EXCHANGE

46 MARKET

1ST FLOOR PLAN (EXISTING)

SCALE: 1/8" = 1'-0"



**MARK
MUELLER
ARCHITECTS**
A.I.A.
100 Commercial Street
Suite 205
Portland, Maine 04101
Phone/Fax 207.774.9057
Email:
rfi@muellerarchitects.com

© COPYRIGHT 2013
MARK MUELLER ARCHITECTS

31 EXCHANGE
31 EXCHANGE STREET
PORTLAND, MAINE

EXISTING FLOOR PLANS

REVISIONS	DATE
	MAY 2013
PROJECT	31 EXCHANGE
DRAWN BY	MRP
CHECK BY	MLM