



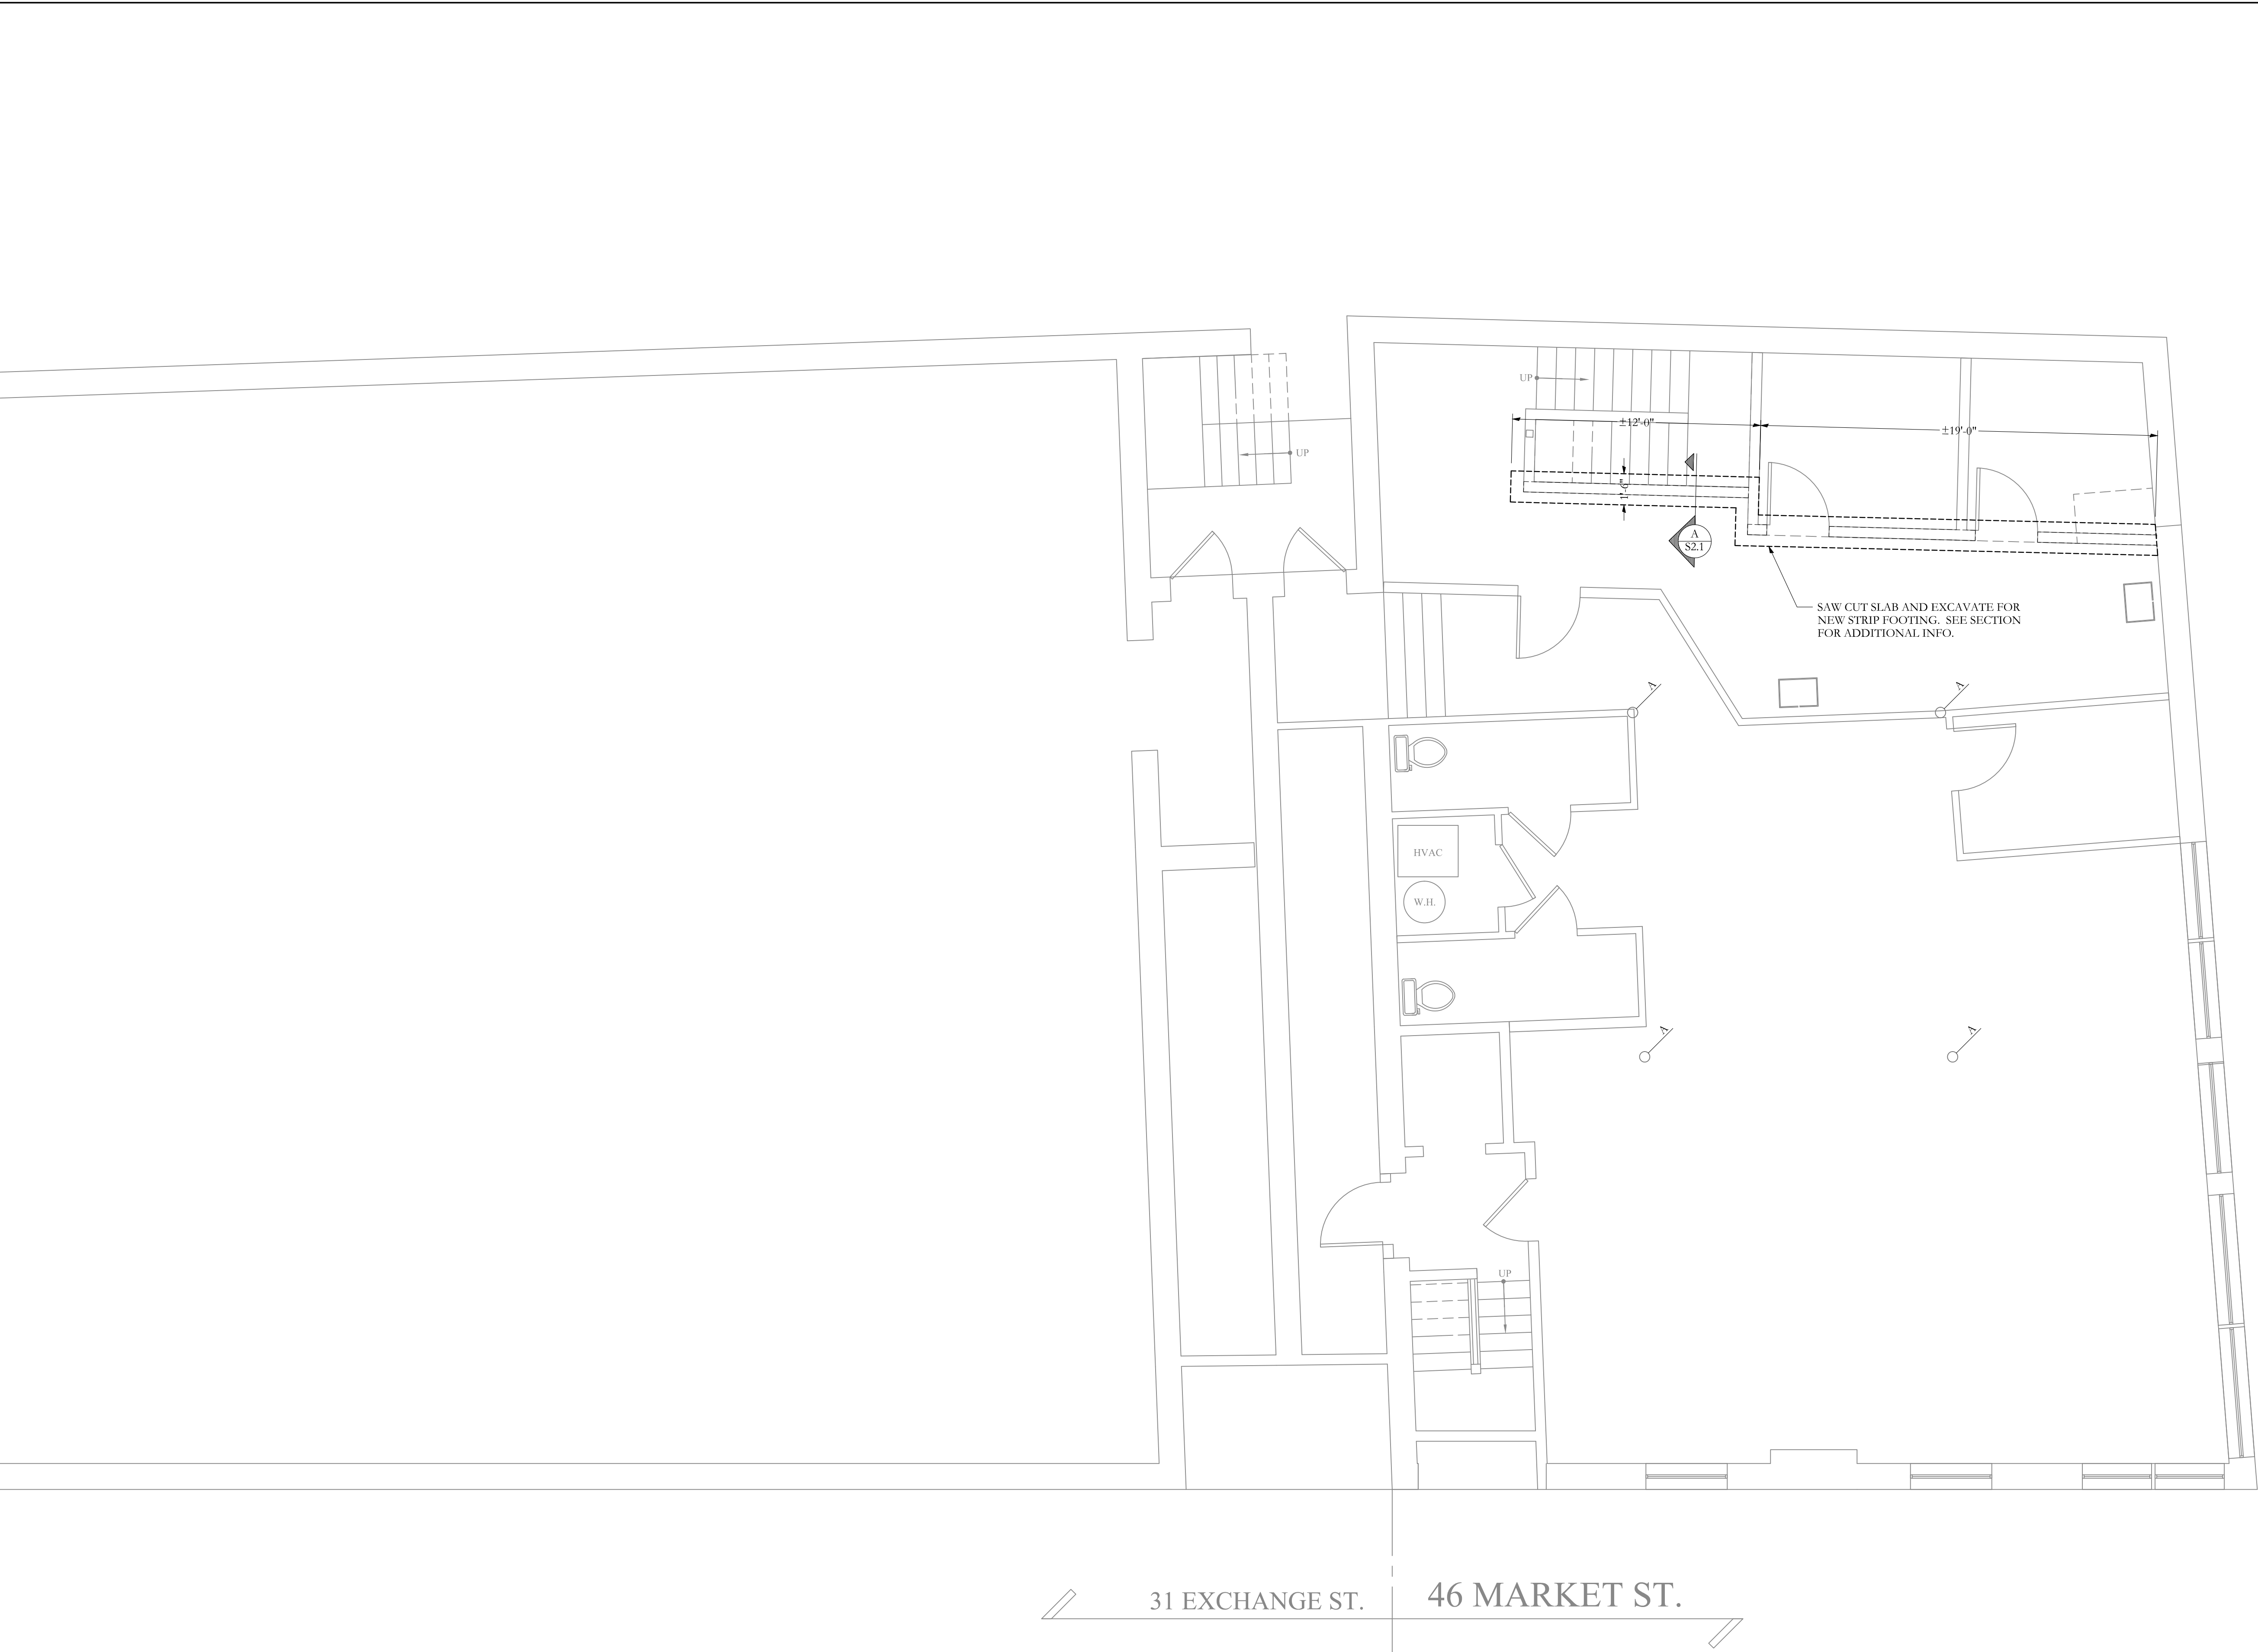


31 EXCHANGE ST. 46 MARKET ST.

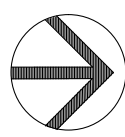

FOUNDATION PLAN

- NOTES:
1. ALL CONCRETE REINFORCING STEEL PER PLANS AND SECTIONS.
 2. SEE S-1.0 FOR STRUCTURAL GENERAL NOTES
 3. FOOTING TO BEAR 4'-6" MIN BELOW GRADE.

 

SCALE 1/4"=1'-0"

PRELIMINARY
NOT FOR CONSTRUCTION



77 Oak Street
Portland, ME 04101
p. 207-774-4614
f. 866-793-7835
www.structuralintegrity.com


BUILD WITH CONFIDENCE
©2014 Structural Integrity Consulting Engineers, Inc.
SI# 13-0194

FOUNDATION PLAN
1/4" = 1'-0"

REVISIONS	
DATE	REVISIONS
JAN. 2nd, 2014	
PROJECT	46 MARKET ST. RENOV.
DRAWN BY	MKL
CHECK BY	ACJ

S1.1

RENOVATIONS TO
46 MARKET ST.
PORTLAND, MAINE

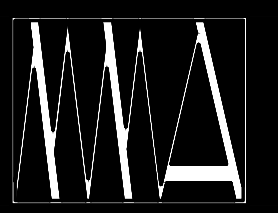

MARK
MUELLER
ARCHITECTS
A.I.A.
100 Commercial Street
Suite 205
Portland, Maine 04101
Phone: 207.774.9057
Fax: 207.773.3851
Email: mark@muellerarchitects.com

©COPYRIGHT
MUELLER ARCHITECTS, LLC