


**MAIN LEVEL STRUCTURAL DEMO PLAN**  
 NOTES:  
 1. ALL STEEL BEAMS ARE W14x22 -TYP UNO.  
 2. ALL STEEL BEAMS & STEEL COL. CONNECTIONS ARE WELDED ALL AROUND. SEE SECTION.  
 3. TOP OF STEEL = [100'-0"] UNO.  
 SCALE 1/4"=1'-0"

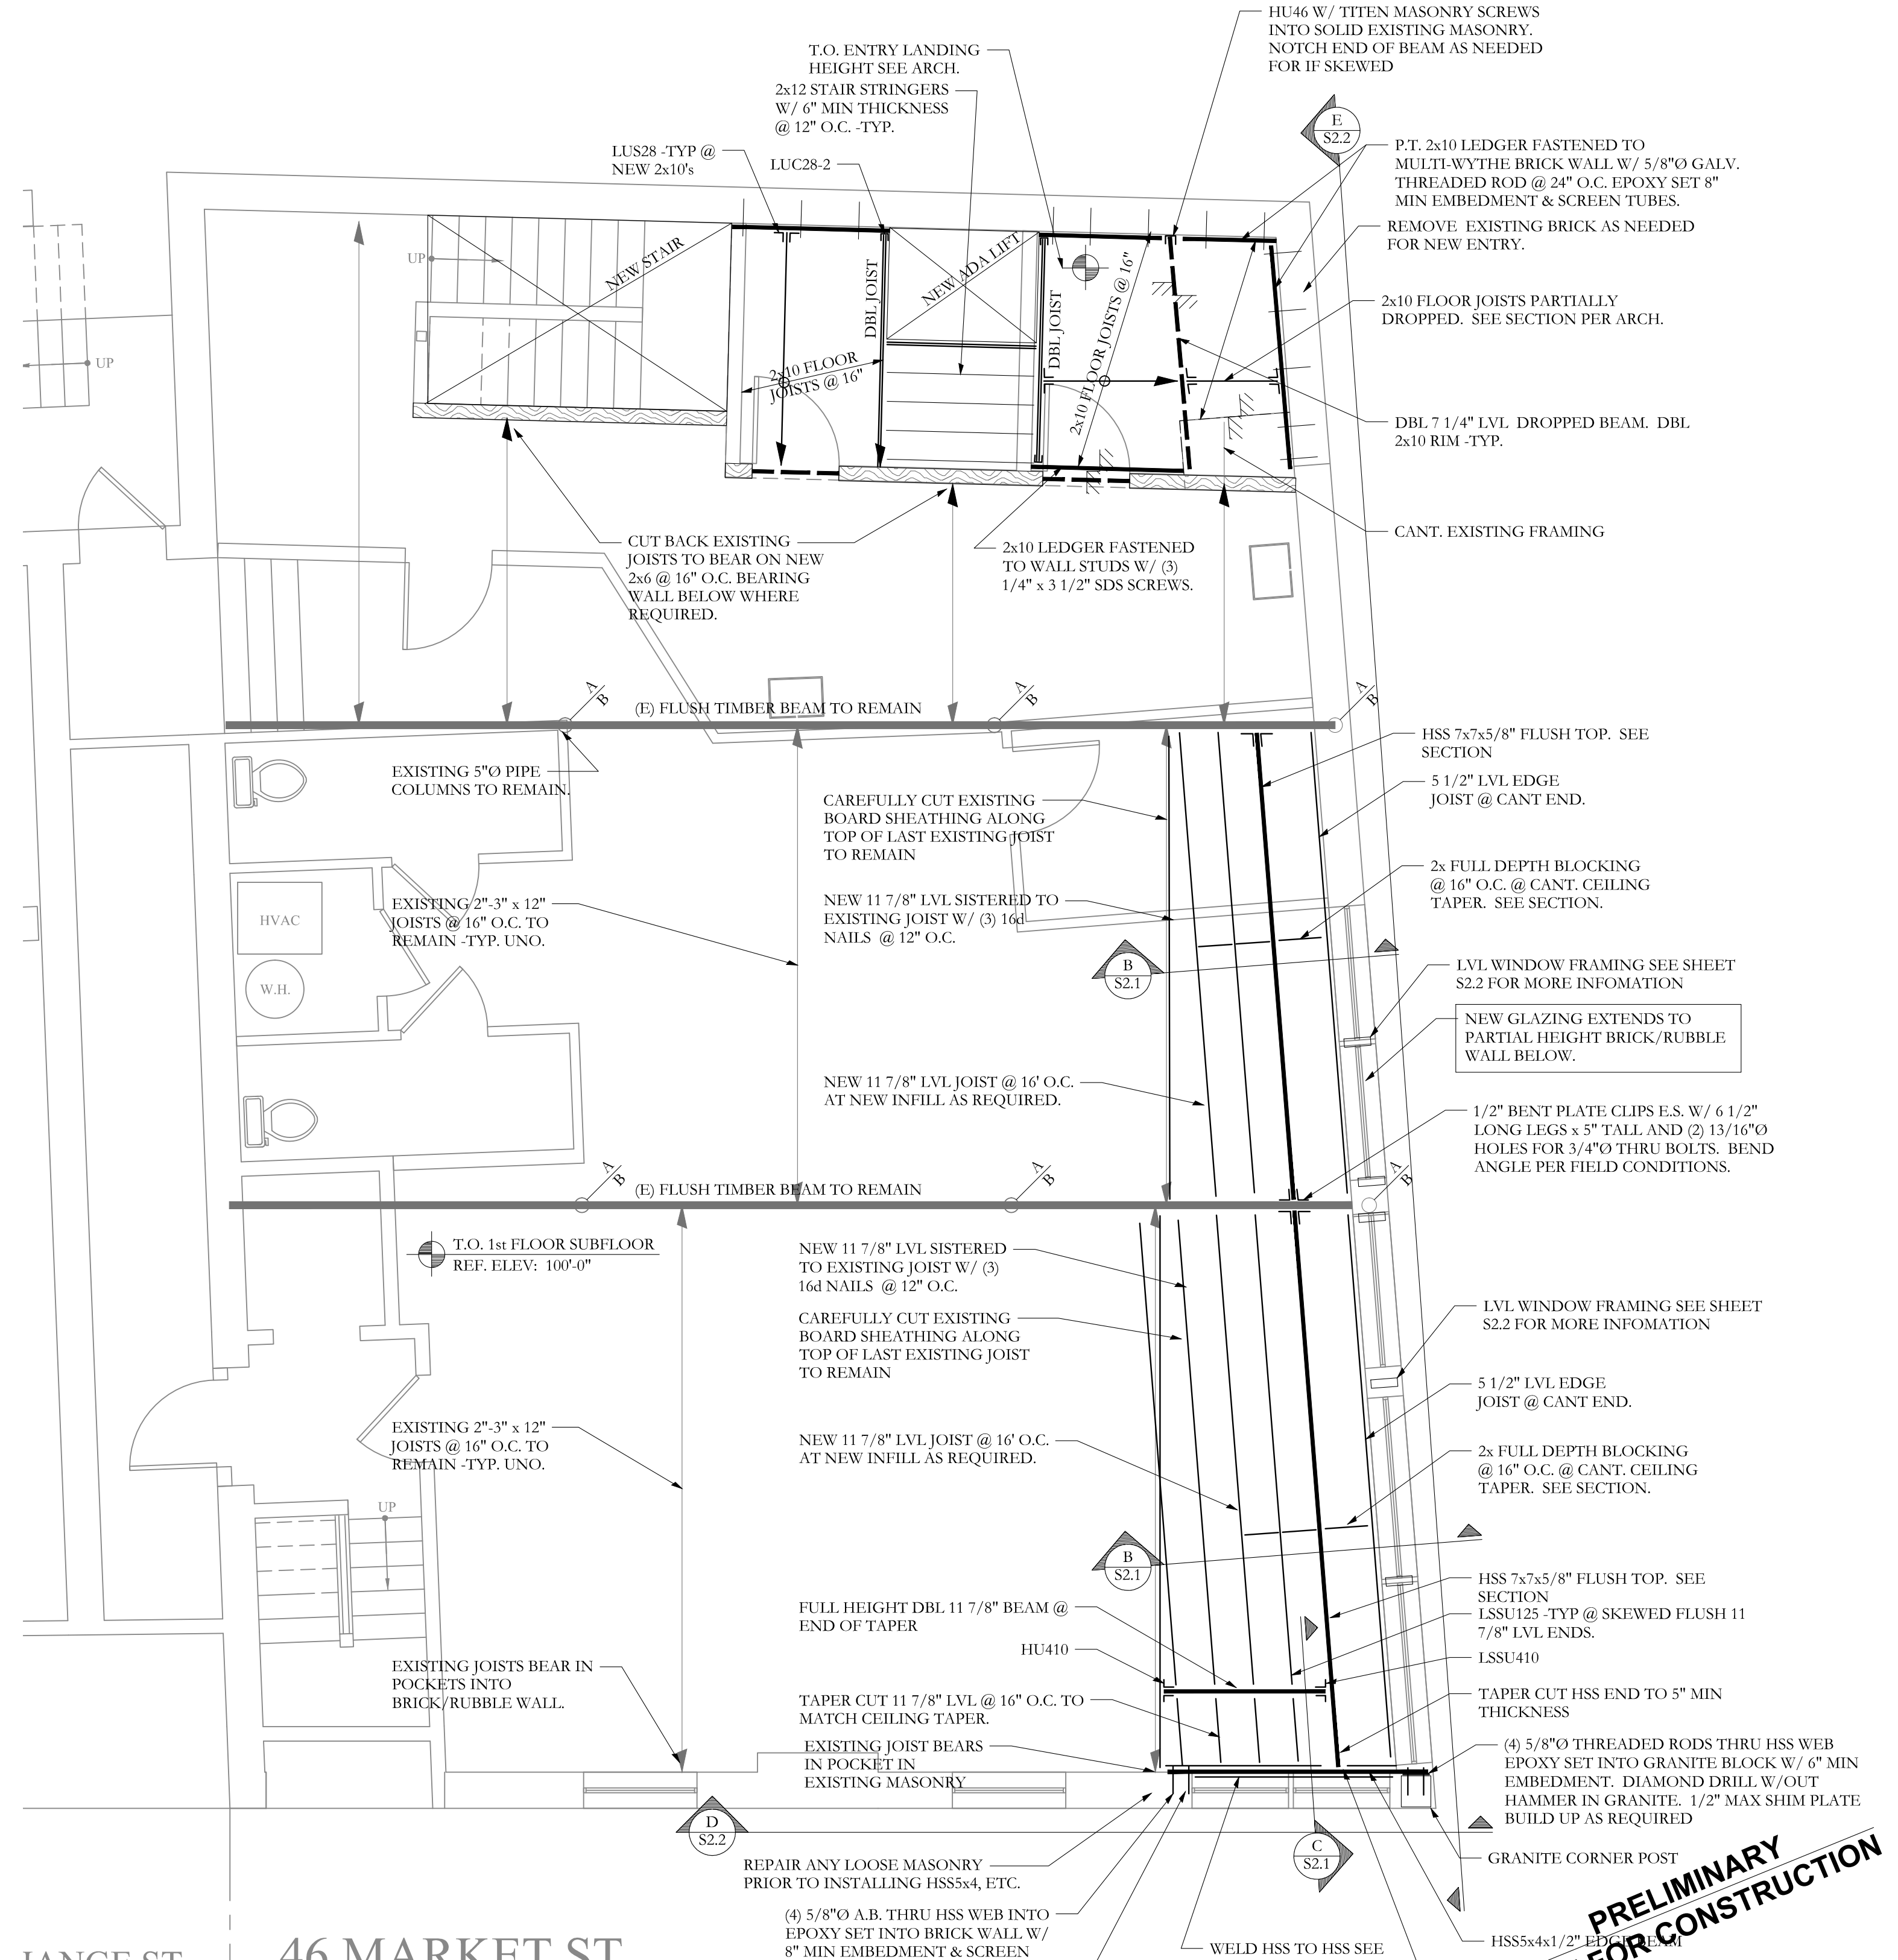

**MAIN LEVEL FRAMING PLAN**  
 NOTES:  
 1. STRUCTURAL DEMO WORK INDICATED PER DRAWING THIS SHEET. ALSO SEE ARCH.  
 2. NEW 3/4" MIN THICKNESS FLOOR SHEATHING AT NEW FLOOR FRAMING -TYP. MATCH EXISTING BOARD SHEATHING DEPTH.  
 SCALE 1/4"=1'-0"