



KEY PLAN
SCALE: N.T.S.

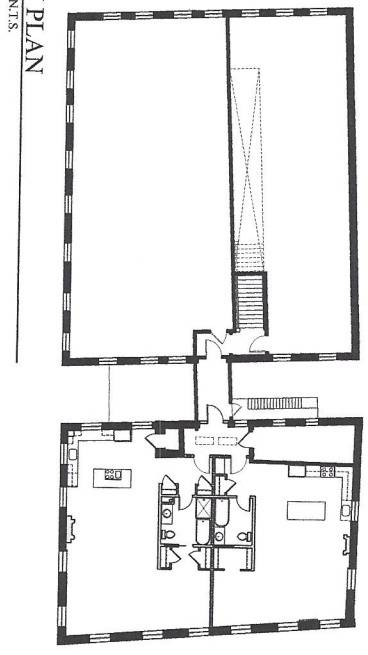

(2)
WALL
Units #
MODEL-18RLB
ACU-18RLB
mounted

THIRD FLOOR PLAN
SCALE: 1/8" = 1'-0"

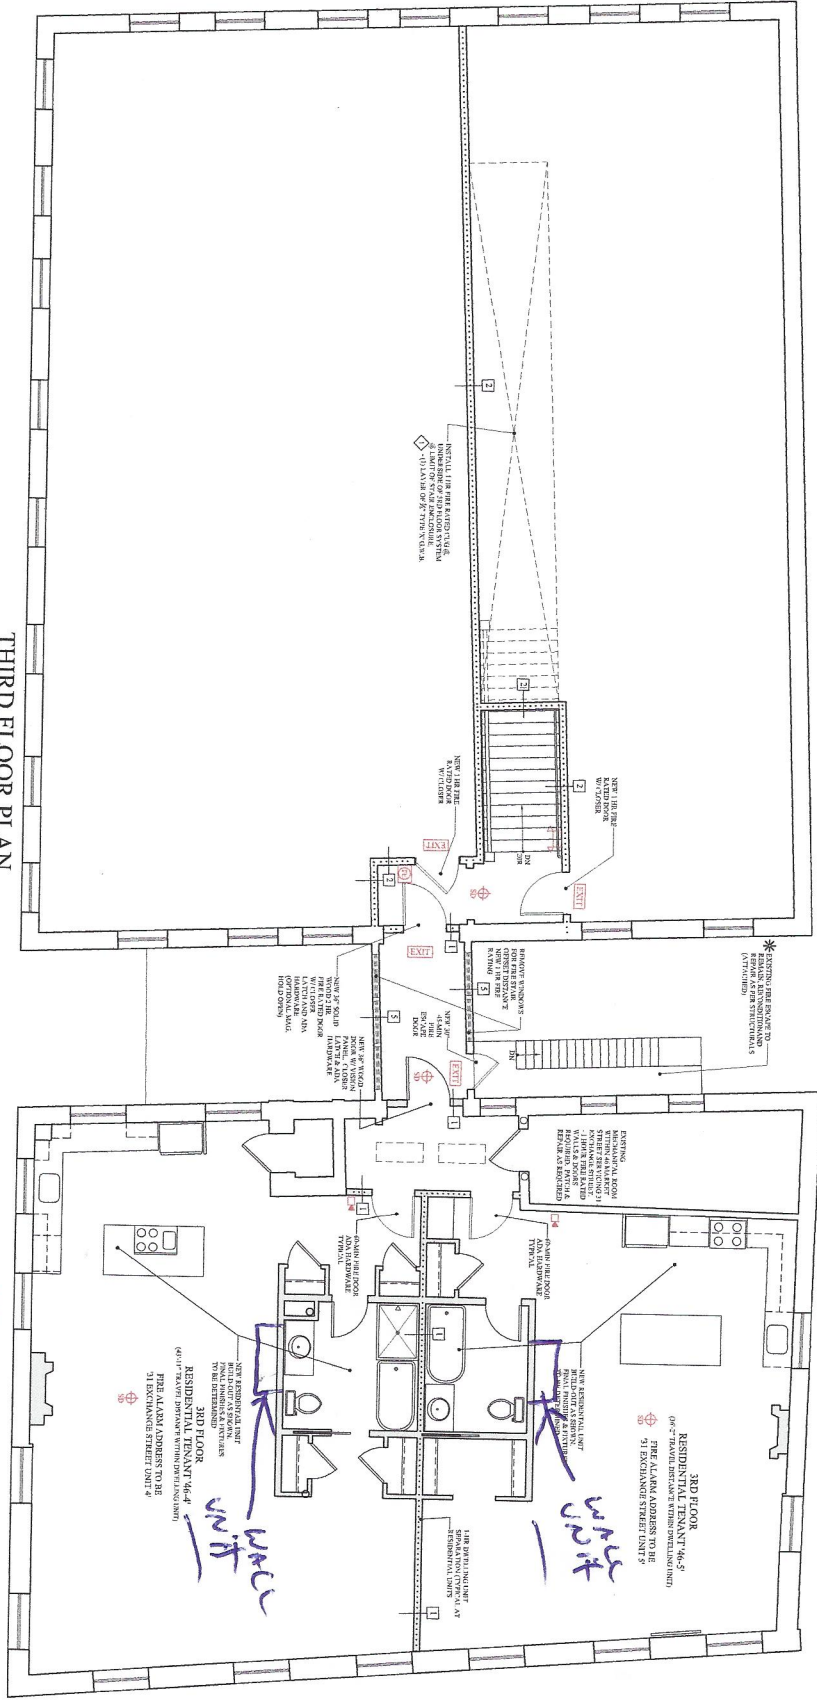

BUILDING PERMIT SET: JANUARY 15, 2014

WALL LEGEND

	EXISTING WALL
	PROPOSED WALL
	DEMOLISHED WALL
	FIRE RATED WALL

- LIFE SAFETY LEGEND
- -
 -
 -
 -
 -
 -
 -
 -
 -
 -
 -
 -
 -
 -
 -
 -

46 MARKET STREET
46 MARKET STREET
PORTLAND, MAINE

PROPOSED 3RD FLOOR PLAN

RENOVATIONS AT:

A-1.3



MARK MULLER ARCHITECTS
AIA
1010 DOW STREET
SUITE 200
PORTLAND, ME 04107
Phone: (207) 774-8000
www.mullerarchitects.com

PROJECT NO. 10100
DATE: 01/15/14
DRAWN BY: [Name]
CHECKED BY: [Name]
SCALE: AS SHOWN