




4C ENLARGED PLAN MEN AND WOMEN RESTROOMS
Scale: 3/8" = 1'-0"

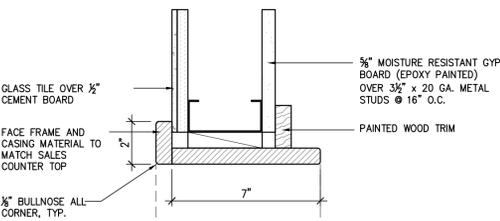

3C HEAD DETAIL
Scale: 3" = 1'-0"

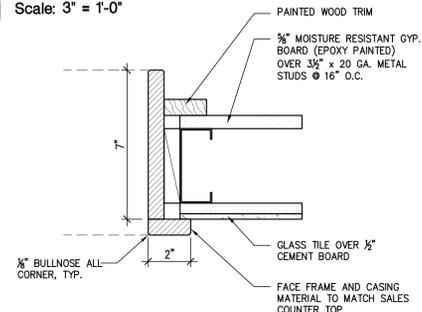


2C JAMB DETAIL
Scale: 3" = 1'-0"

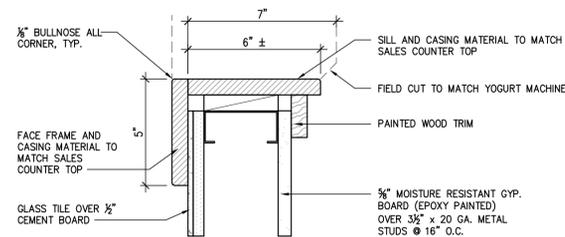


1C SILL DETAIL
Scale: 3" = 1'-0"

4A YOGURT MACHINE WALL ELEVATION
Scale: 3/4" = 1'-0"

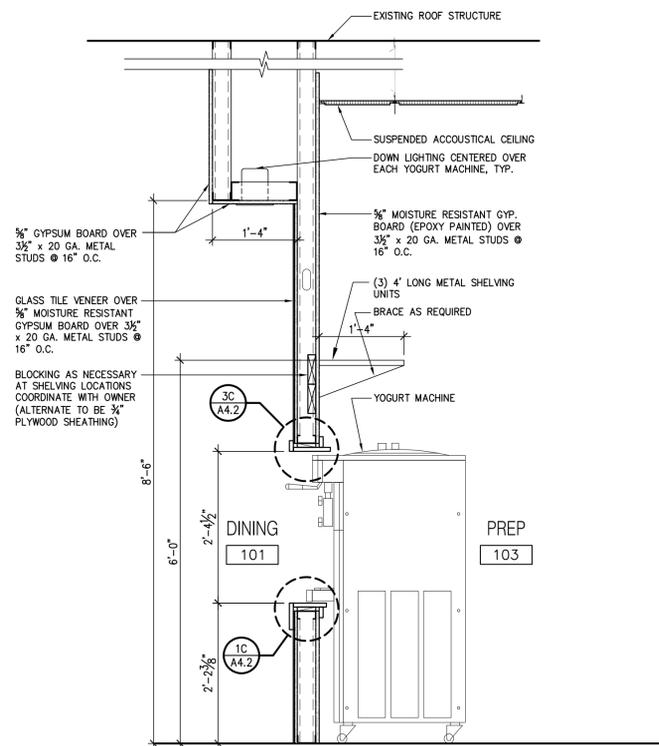

1A YOGURT MACHINE WALL SECTION
Scale: 3/4" = 1'-0"

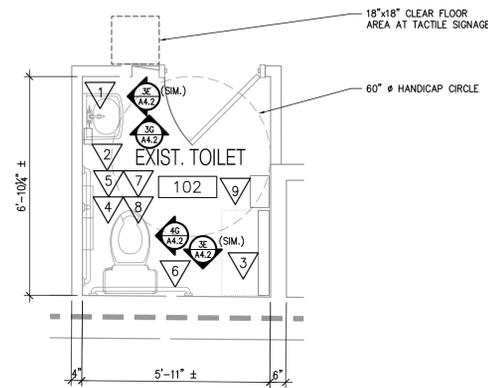


TOILET ACCESSORY SCHEDULE


No.	Description	Mfr.	Model No.	Mount'g	Mount'g Ht	Remarks
1	Mirror *	Bobrick	B290 4028 or As Shown	Surface	36" To Bottom	Provided by Owner
2	Soap Dispenser	Bobrick	B-5050	Surface	40" To Bottom	Provided by Owner
3	Diaper Changing Station	Bobrick	B-2210	Surface	36" To Bottom	w/ Liner Dispenser-Provided by Owner
4	Fem. Napkin Disposal	Bobrick	B-254	Surface	-	Handicap 30" To Top-Provided by Owner
5	Toilet Paper Holder	Bobrick	B-2888	Surface	19" To Center	Handicap: 38" To Bottom-Provided by Owner
6	Grab Bar **	Bobrick	B6806 x 36"	Surface	36" To C, max.	33" To C, min.
7	Grab Bar **	Bobrick	B6806 x 42"	Surface	36" To C, max.	33" To C, min.
8	Grab Bar **	Bobrick	B6806 x 18"	Surface	40" To C, max.	40" To C, min.
9	Paper Towel Dispenser	Bobrick	B262C	Surface	40" To Bottom	Provided by Owner

* Field Verify Width of Mirrors
** Grab Bar Must Support 300 lbs
*** Owner To Verify The Reuse Of Existing Toilet Accessories Where Possible


NOTES:
1. Provide Solid Blocking as Necessary at Locations for Attachments. Alternate to be 3/4" Plywood Sheathing. (ie; Grab Bars, Paper Towel Dispensers, Vanity Supports, Urinal Screens & Toilet Partitions, Baby Changing Station, etc.)
2. Owner May Elect to Use Paper Towel Dispensers, Toilet Paper Holders, and Soap Dispensers by Paper/Soap Venders.

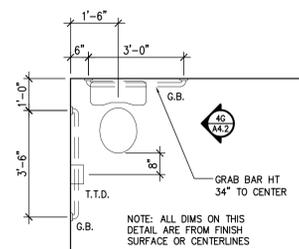


4E HANDICAP TOILET HANDRAIL DTL
Scale: 3/8" = 1'-0"

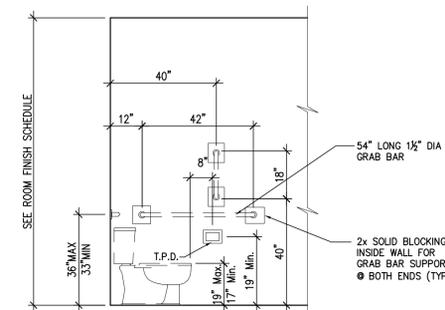


4G HANDICAP TOILET HANDRAIL DTL
Scale: 3/8" = 1'-0"

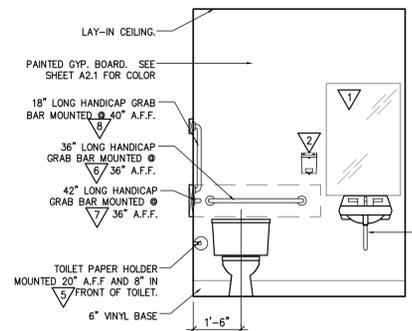

3E INTERIOR ELEVATIONS - RESTROOM
Scale: 3/8" = 1'-0"

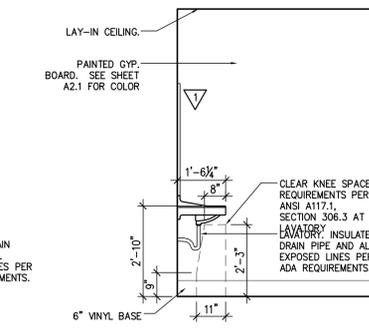

3G INTERIOR ELEVATIONS - RESTROOM
Scale: 3/8" = 1'-0"

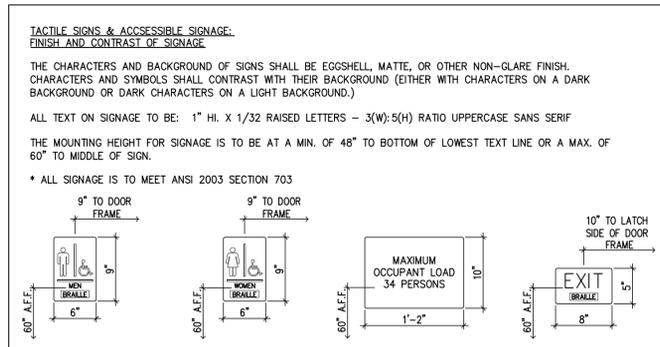

1E TACTILE SIGNS AND ACCESSIBLE SIGNAGE DETAILS
Scale: 1" = 1'-0"

Professional Seal

Professional Seal

Revisions

No.	Description

SPECIAL NOTICE:
In the event the client consents to, allows, authorizes or approves of changes to any plans, specifications or other construction documents, and these changes are not approved in writing by the design professional, the client recognizes that such changes and the results thereof are not the responsibility of the design professional. Therefore, the client agrees to release the design professional from any liability arising from the construction, use or result of such changes. In addition, the client agrees to the fullest extent permitted by law, to indemnify and hold the design professional harmless from any damage, liability or cost (including reasonable attorney's fees and costs of defense) arising from such changes.

Copyright © 2013 by GODWIN + ASSOCIATES. All rights reserved. No part of this drawing may be reproduced by photocopy or by any other means, or stored, processed, or transmitted in or by any computer or other systems without the prior written permission of GODWIN + ASSOCIATES.

Project Number: 43115
Drawn By: PMM
Reviewed By: JAG
Date: 11.26.13

orange leaf
363 Fore Street
Portland, Maine 04101

Enlarged Plans, Millwork Elevations and Sections