

Gawron Turgeon ARCHITECTS
 29 Black Point Road
 Scarborough, Maine 04074
 www.gawronturgeon.com
 207-883-5107 ext. 207-883-0361 fax

SYSTEMS ENGINEERING
 FIRST FLOOR
 PORTLAND, MAINE


| REVISIONS | | |
|-----------|------|-------------|
| # | DATE | DESCRIPTION |
| | | |
| | | |

| | |
|----------------|----------|
| DATE: | 02/04/15 |
| PROJECT #: | 080314 |
| DRAWN BY: | DLP |
| CHECKED BY: | |
| DRAWING SCALE: | |

SHEET TITLE
 PARTIAL FIRST FLOOR PLAN
 DETAIL


A100

© COPYRIGHT 1985-2008
 REPRODUCTION OR RELEASE OF THIS
 DOCUMENT WITHOUT WRITTEN
 PERMISSION OF GAWRON TURGEON
 ARCHITECTS IS PROHIBITED.

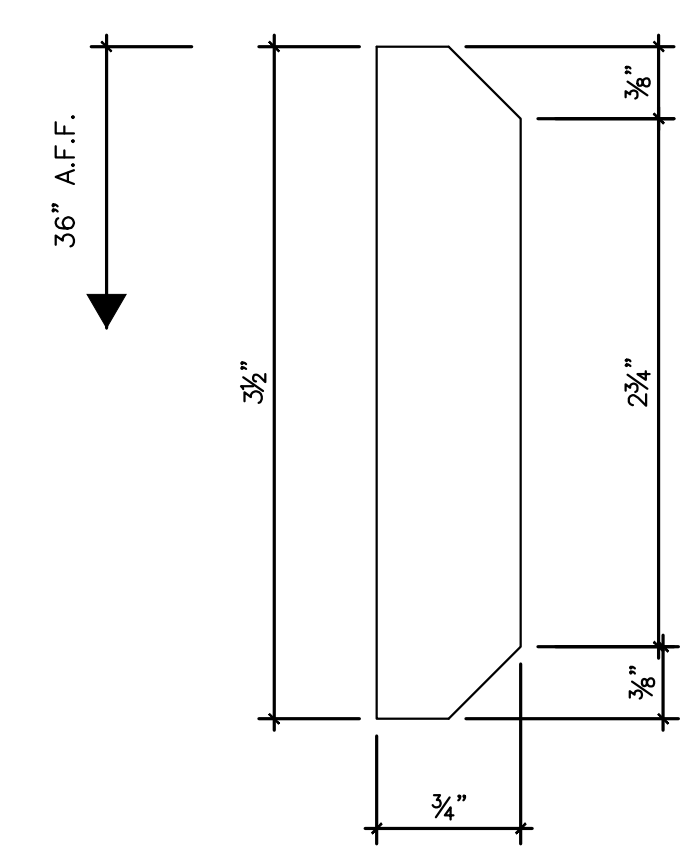

NOTE:
 CHAIR RAIL ON ALL WALLS OF
 CONFERENCE ROOMS 104.
 CHAIR RAIL TO BE BIRCH - STAINED TO
 MATCH EXISTING WOOD BASE.

A1 CHAIR RAIL DETAIL
 FULLSCALE

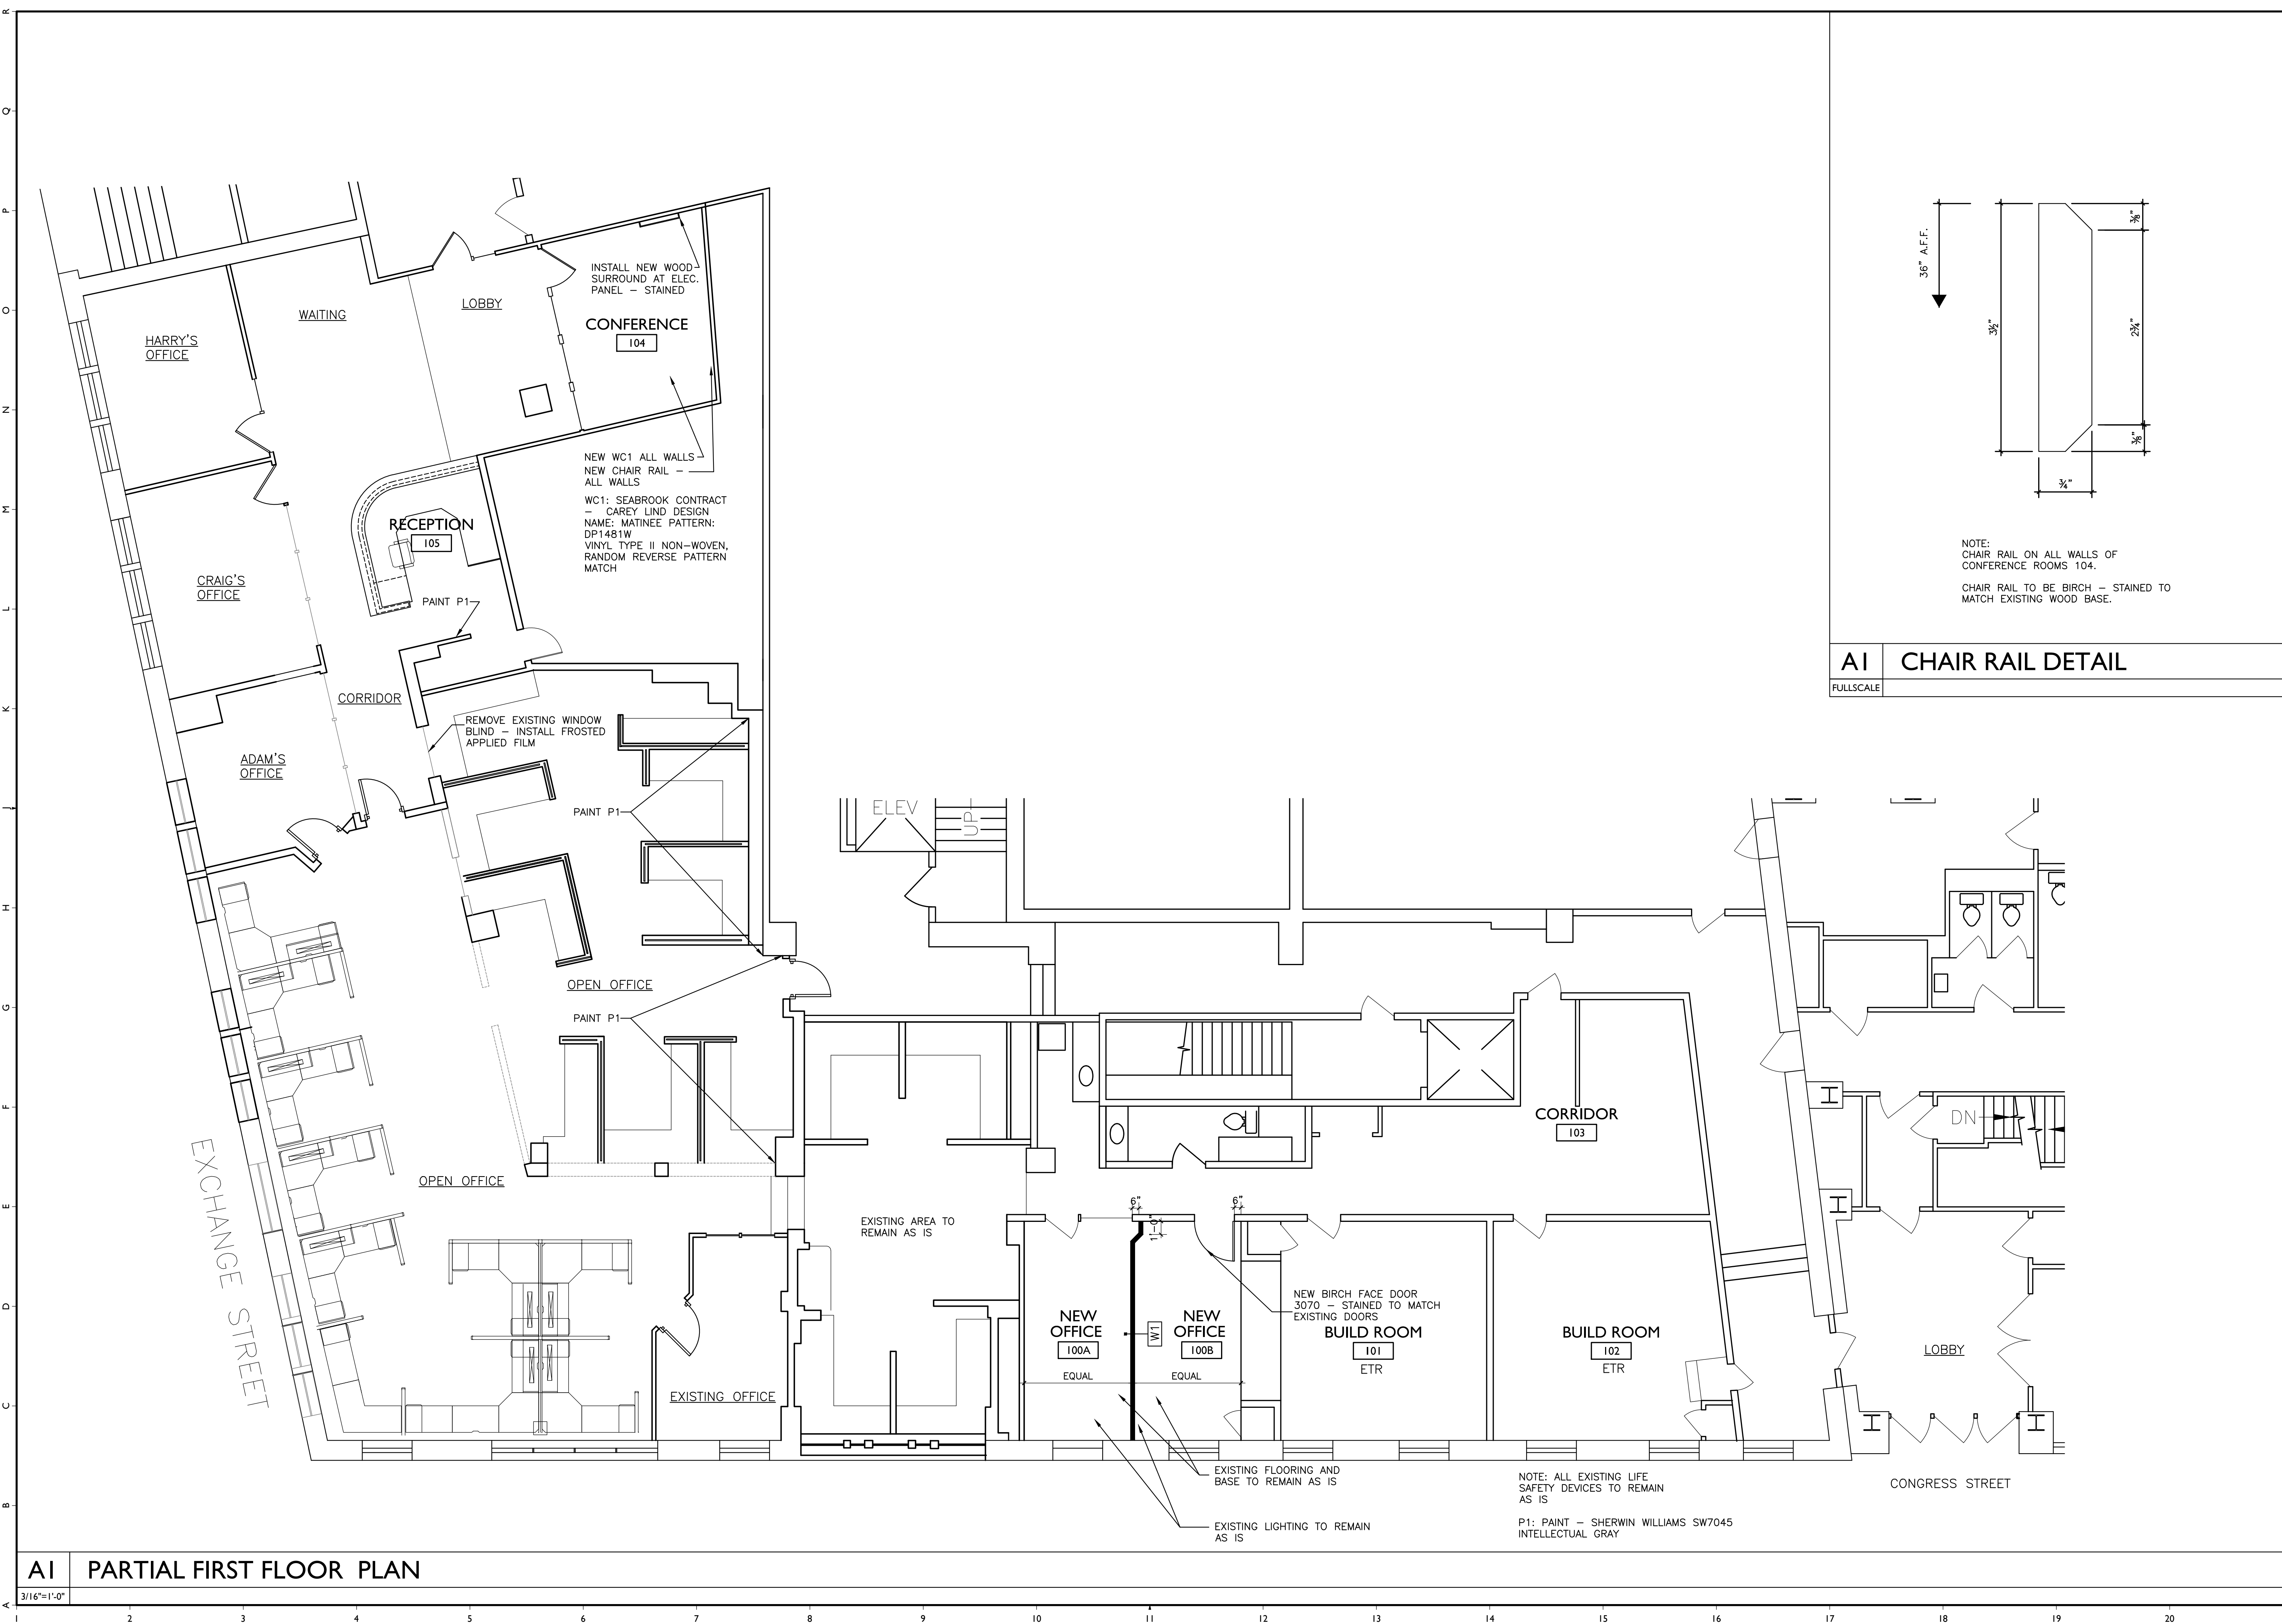

A1 PARTIAL FIRST FLOOR PLAN

3/16"=1'-0"

1 2 3 4 5 6 7 8 9 10 11 12 13 14 15 16 17 18 19 20