




1 PROPOSED SIGN AXON  
NOT TO SCALE

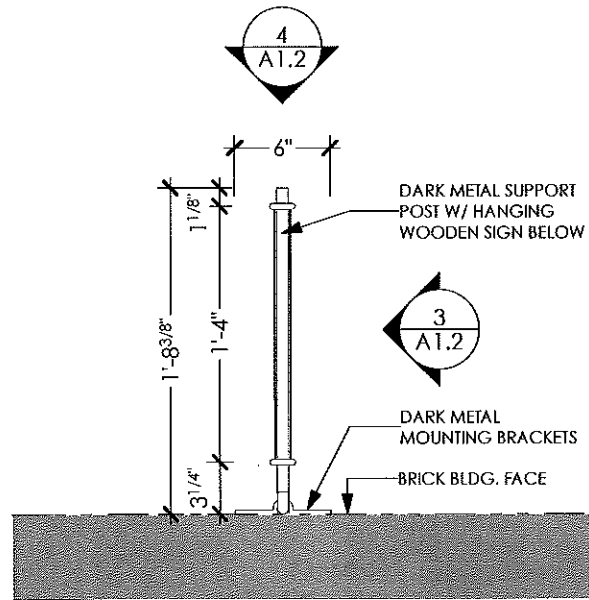

2 PROPOSED SIGN PLAN  
SCALE: 1" = 1'-0"

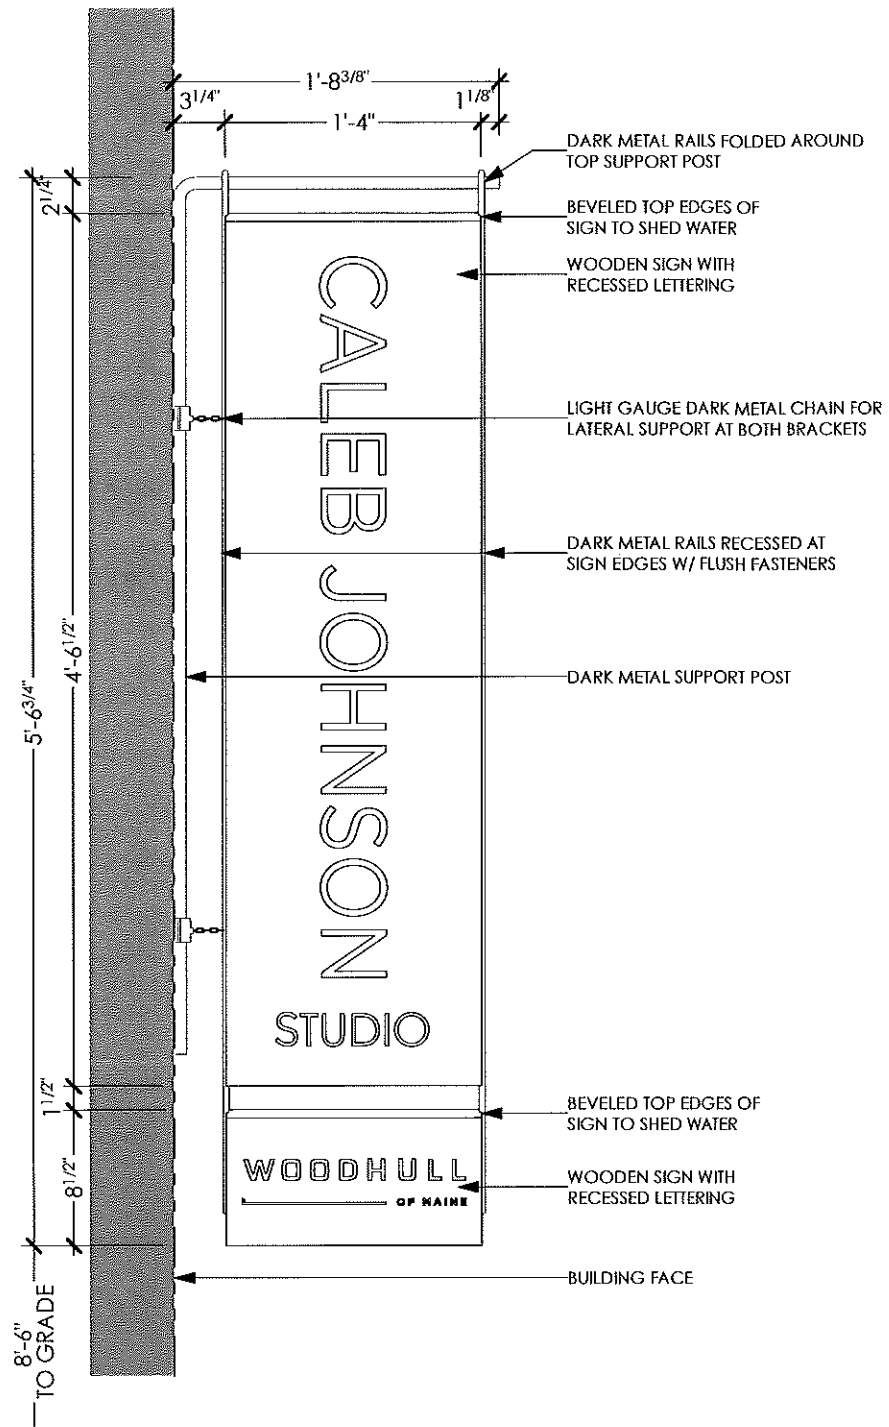

3 EAST ELEVATION  
SCALE: 1" = 1'-0"

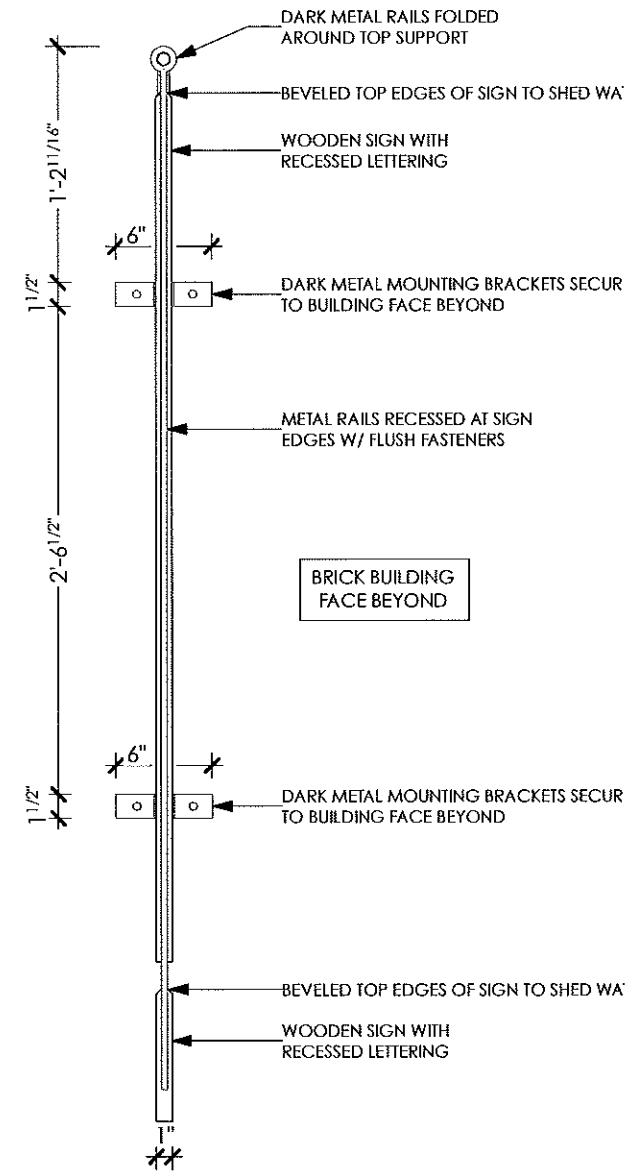

4 NORTH ELEVATION  
SCALE: 1" = 1'-0"