

NOT FOR
CONSTRUCTION

80 EXCHANGE STREET
PORTLAND, MAINE
OFFICE RENOVATION

BRIBURN
architecture for life
28 Maine St., Suite 202, Portland, ME 04101 (207) 774-8482

CONSULTANTS:


RIPCORD
engineering
PO BOX 4175
PORTLAND, ME 04101
207-835-4060
www.ripcordengineering.com

REVISIONS:

No.	Name	Date

ISSUED:
PROJECT No: 17-029
DRAWN BY: JPS
CHECKED BY: SMB
SHEET TITLE:
HVAC SECOND
FLOOR PLAN

M101.1

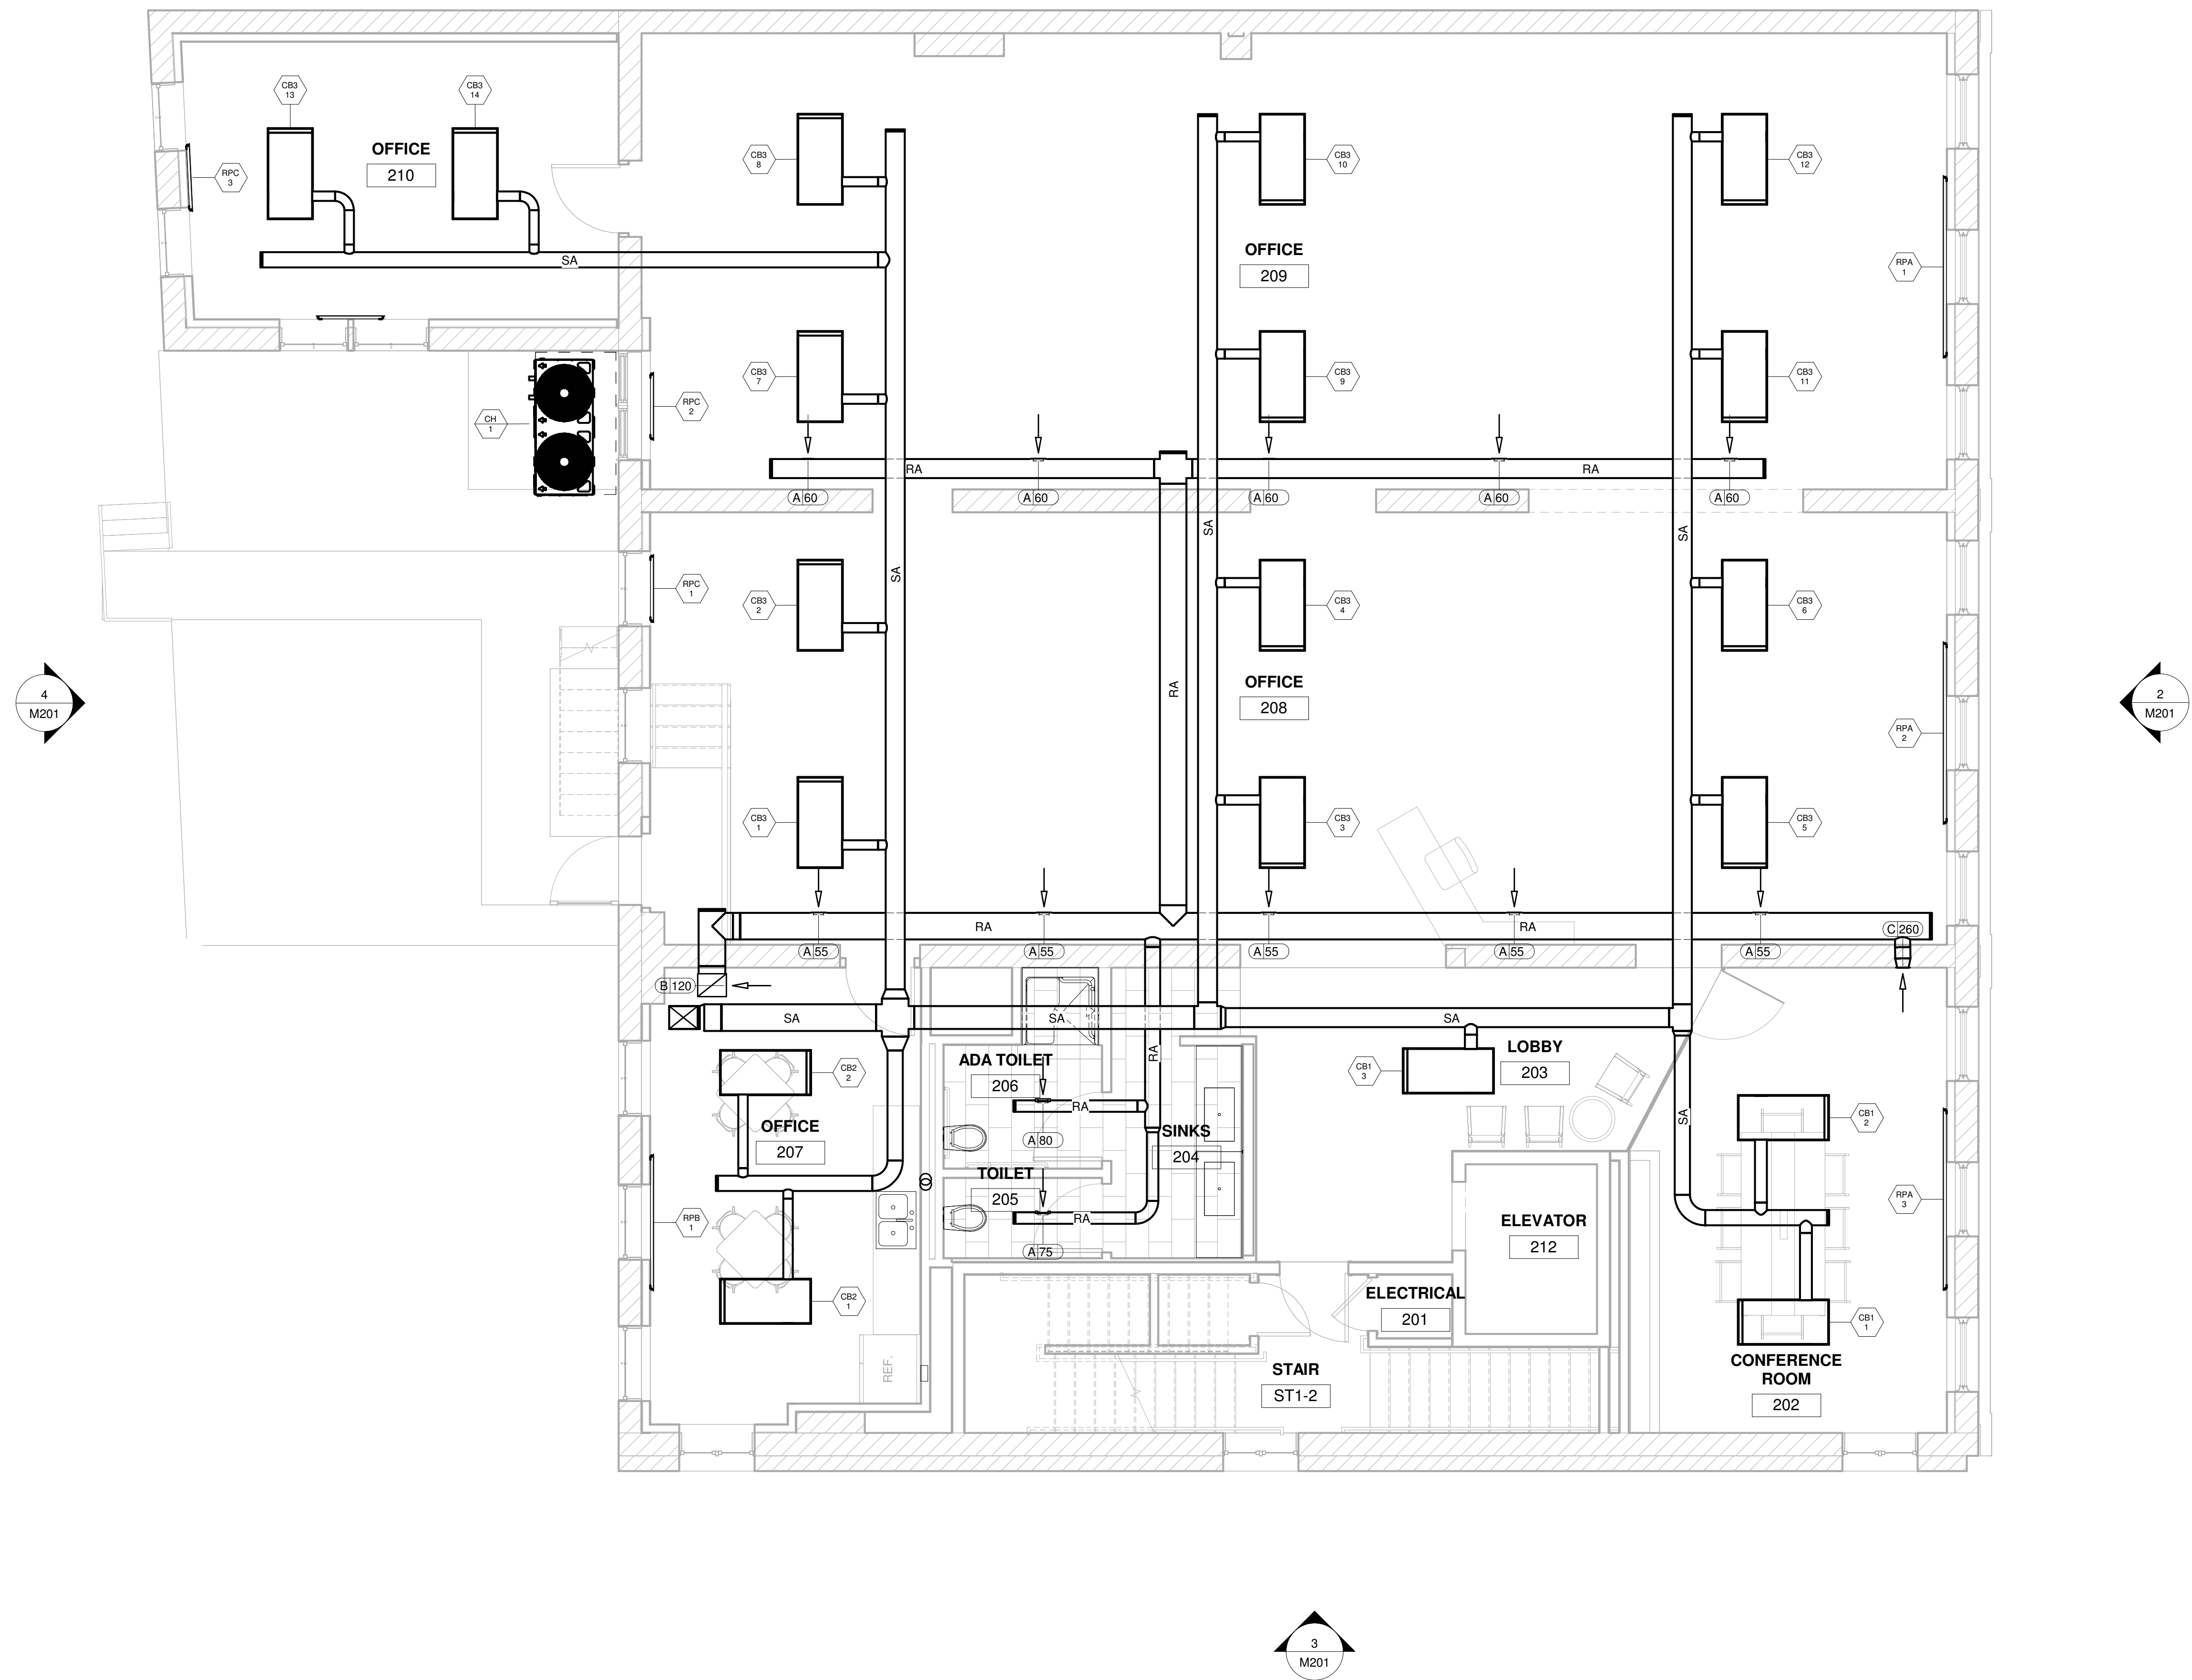

1
M201

4
M201

2
M201

3
M201

1 HVAC SECOND FLOOR PLAN
1/4" = 1'-0"