

NOT FOR  
CONSTRUCTION

80 EXCHANGE STREET  
PORTLAND, MAINE  
OFFICE RENOVATION

**BRI BURN**  
architecture for life  
28 Maple St. Suite 202 Portland, ME 04101 (207) 774-8482

CONSULTANTS:

**RIPCORN**  
engineering  
PO BOX 4175  
PORTLAND, ME 04101  
207-835-4060  
www.ripcordenengineering.com

REVISIONS:

No.	Name	Date

ISSUED:

PROJECT No: 17-029


DRAWN BY: JPS

CHECKED BY: SMB

SHEET TITLE:

HVAC THIRD  
FLOOR PLAN

M101.2

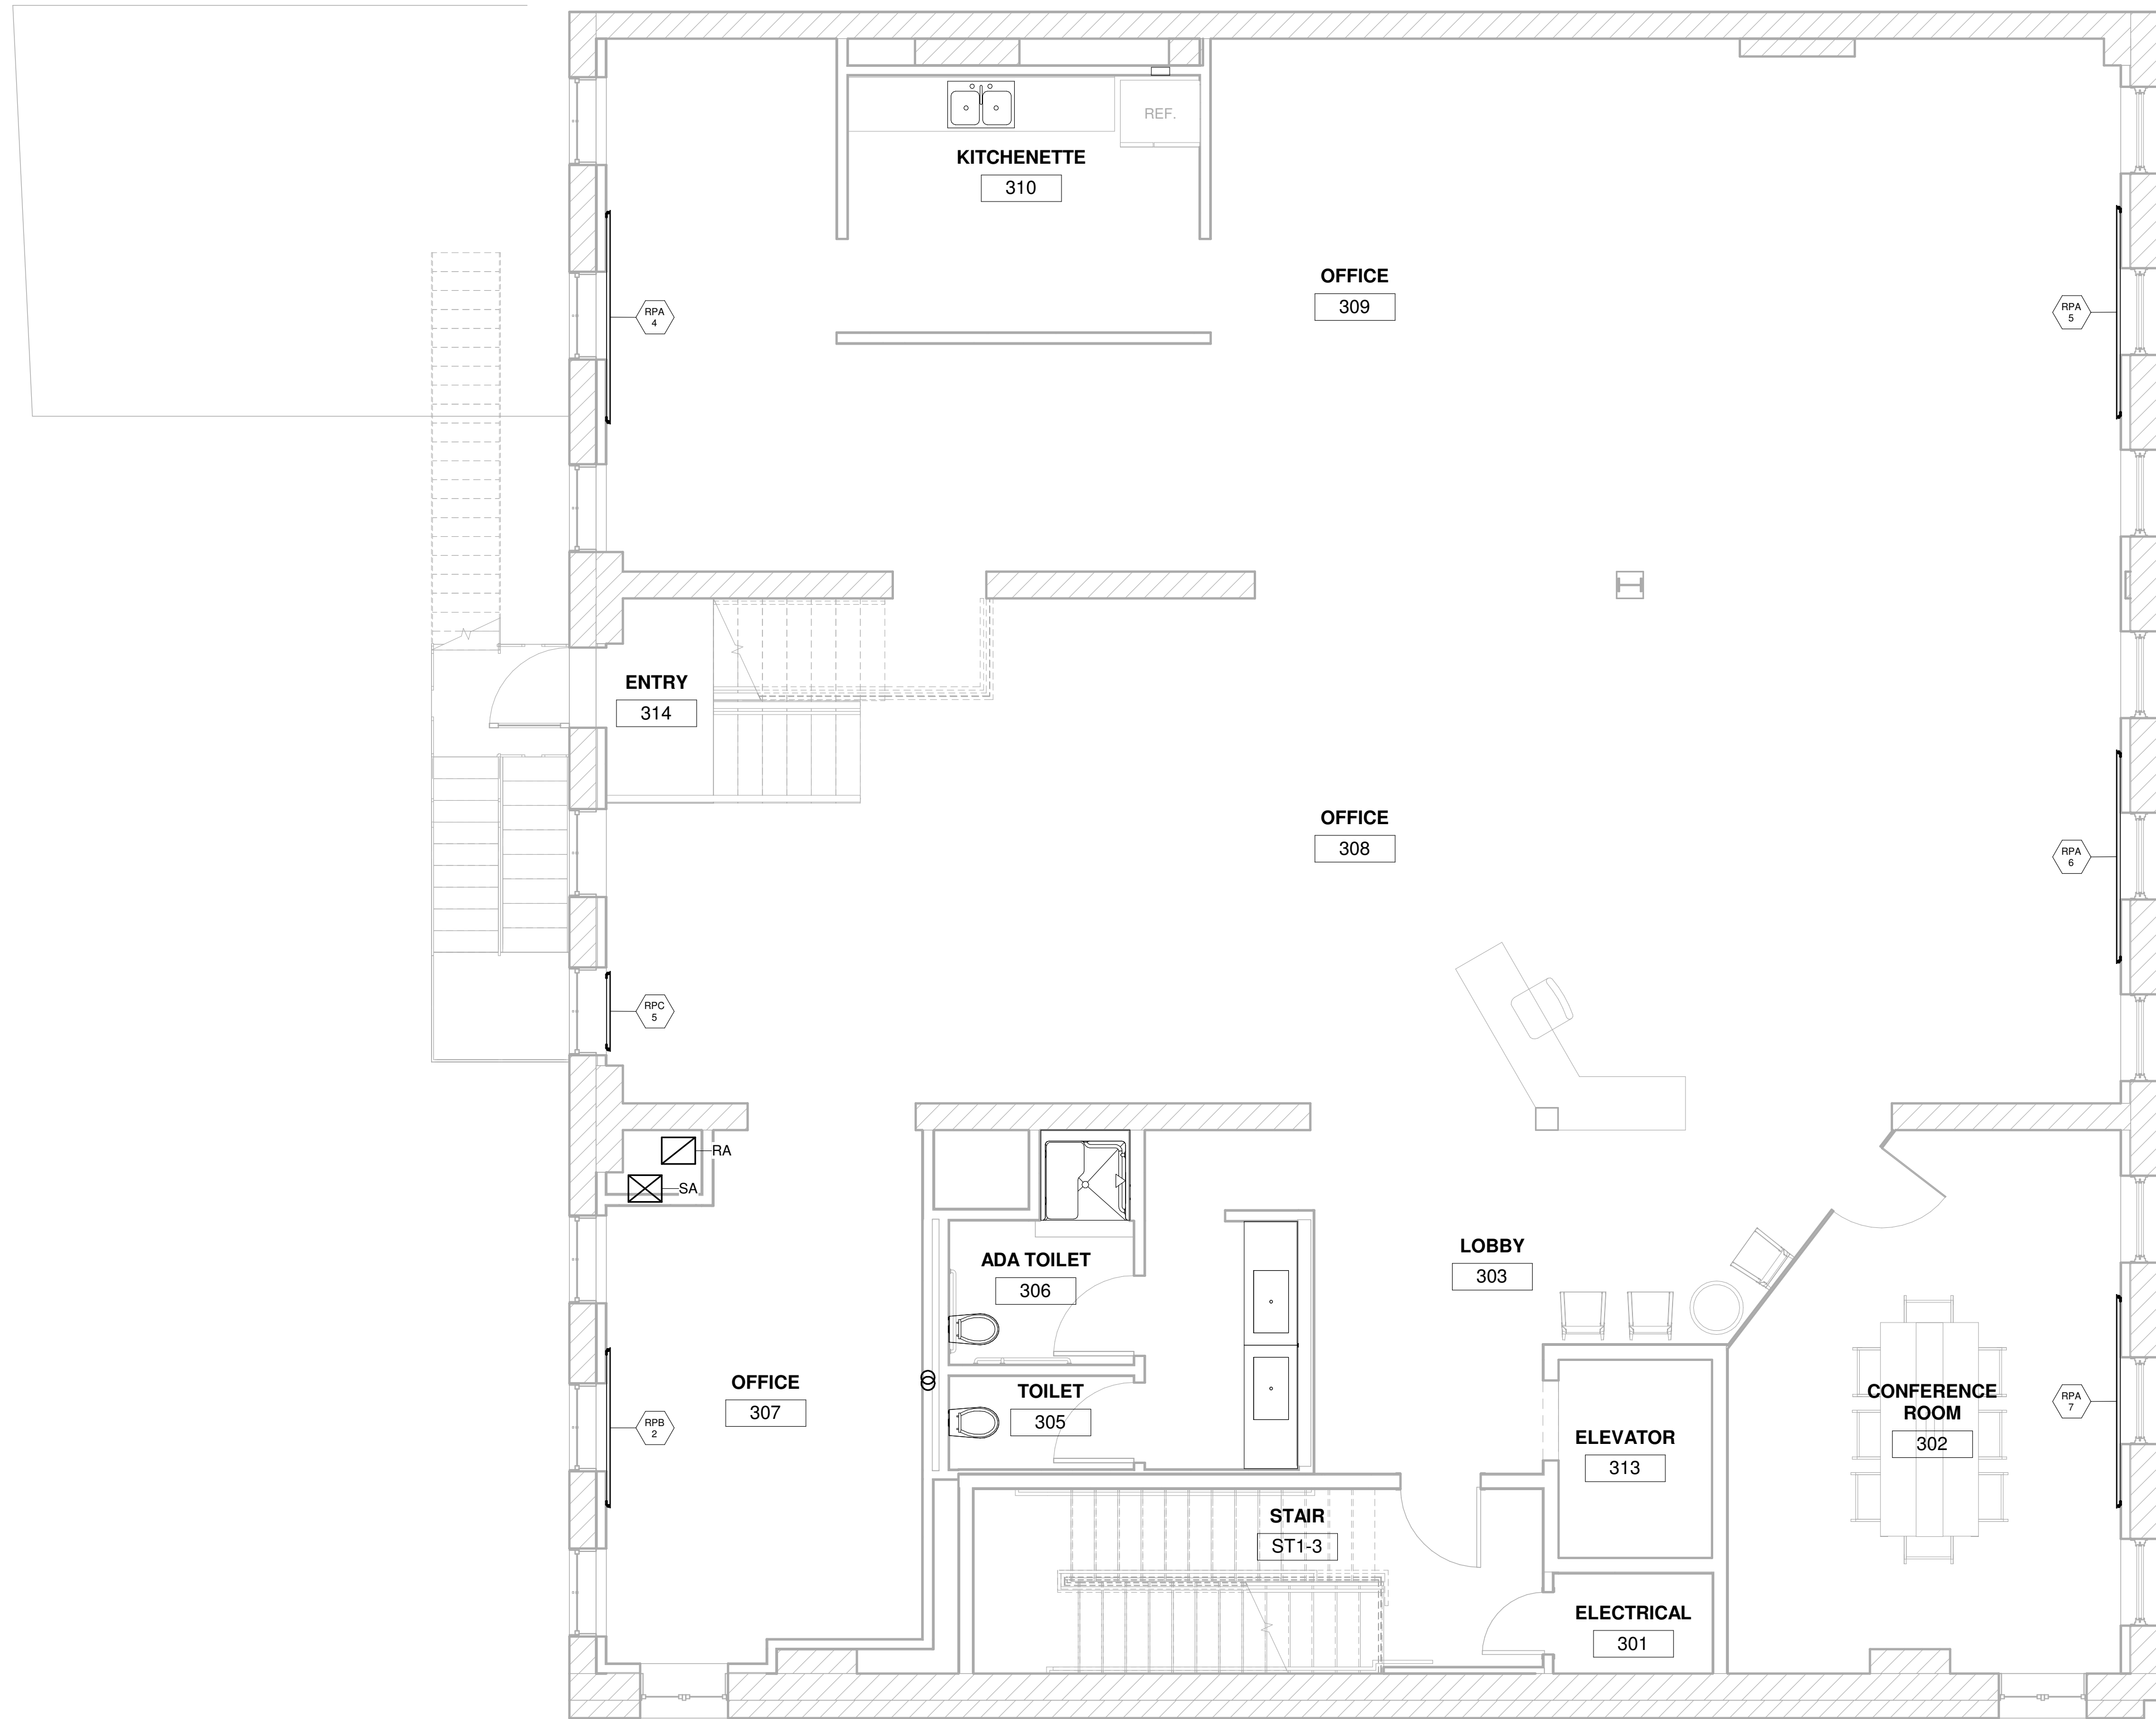

1 HVAC THIRD FLOOR PLAN  
1/4" = 1'-0"