

80 EXCHANGE STREET
 PORTLAND, MAINE
 OFFICE RENOVATION



CONSULTANTS:


REVISIONS:

No.	Name	Date
1	REV 1	1/5/18

ISSUED FOR PERMITTING

ISSUED: 11/01/17
 PROJECT No: 1714
 DRAWN BY: LG
 CHECKED BY:
 SHEET TITLE:
 WEST EXTERIOR ELEVATION

A202

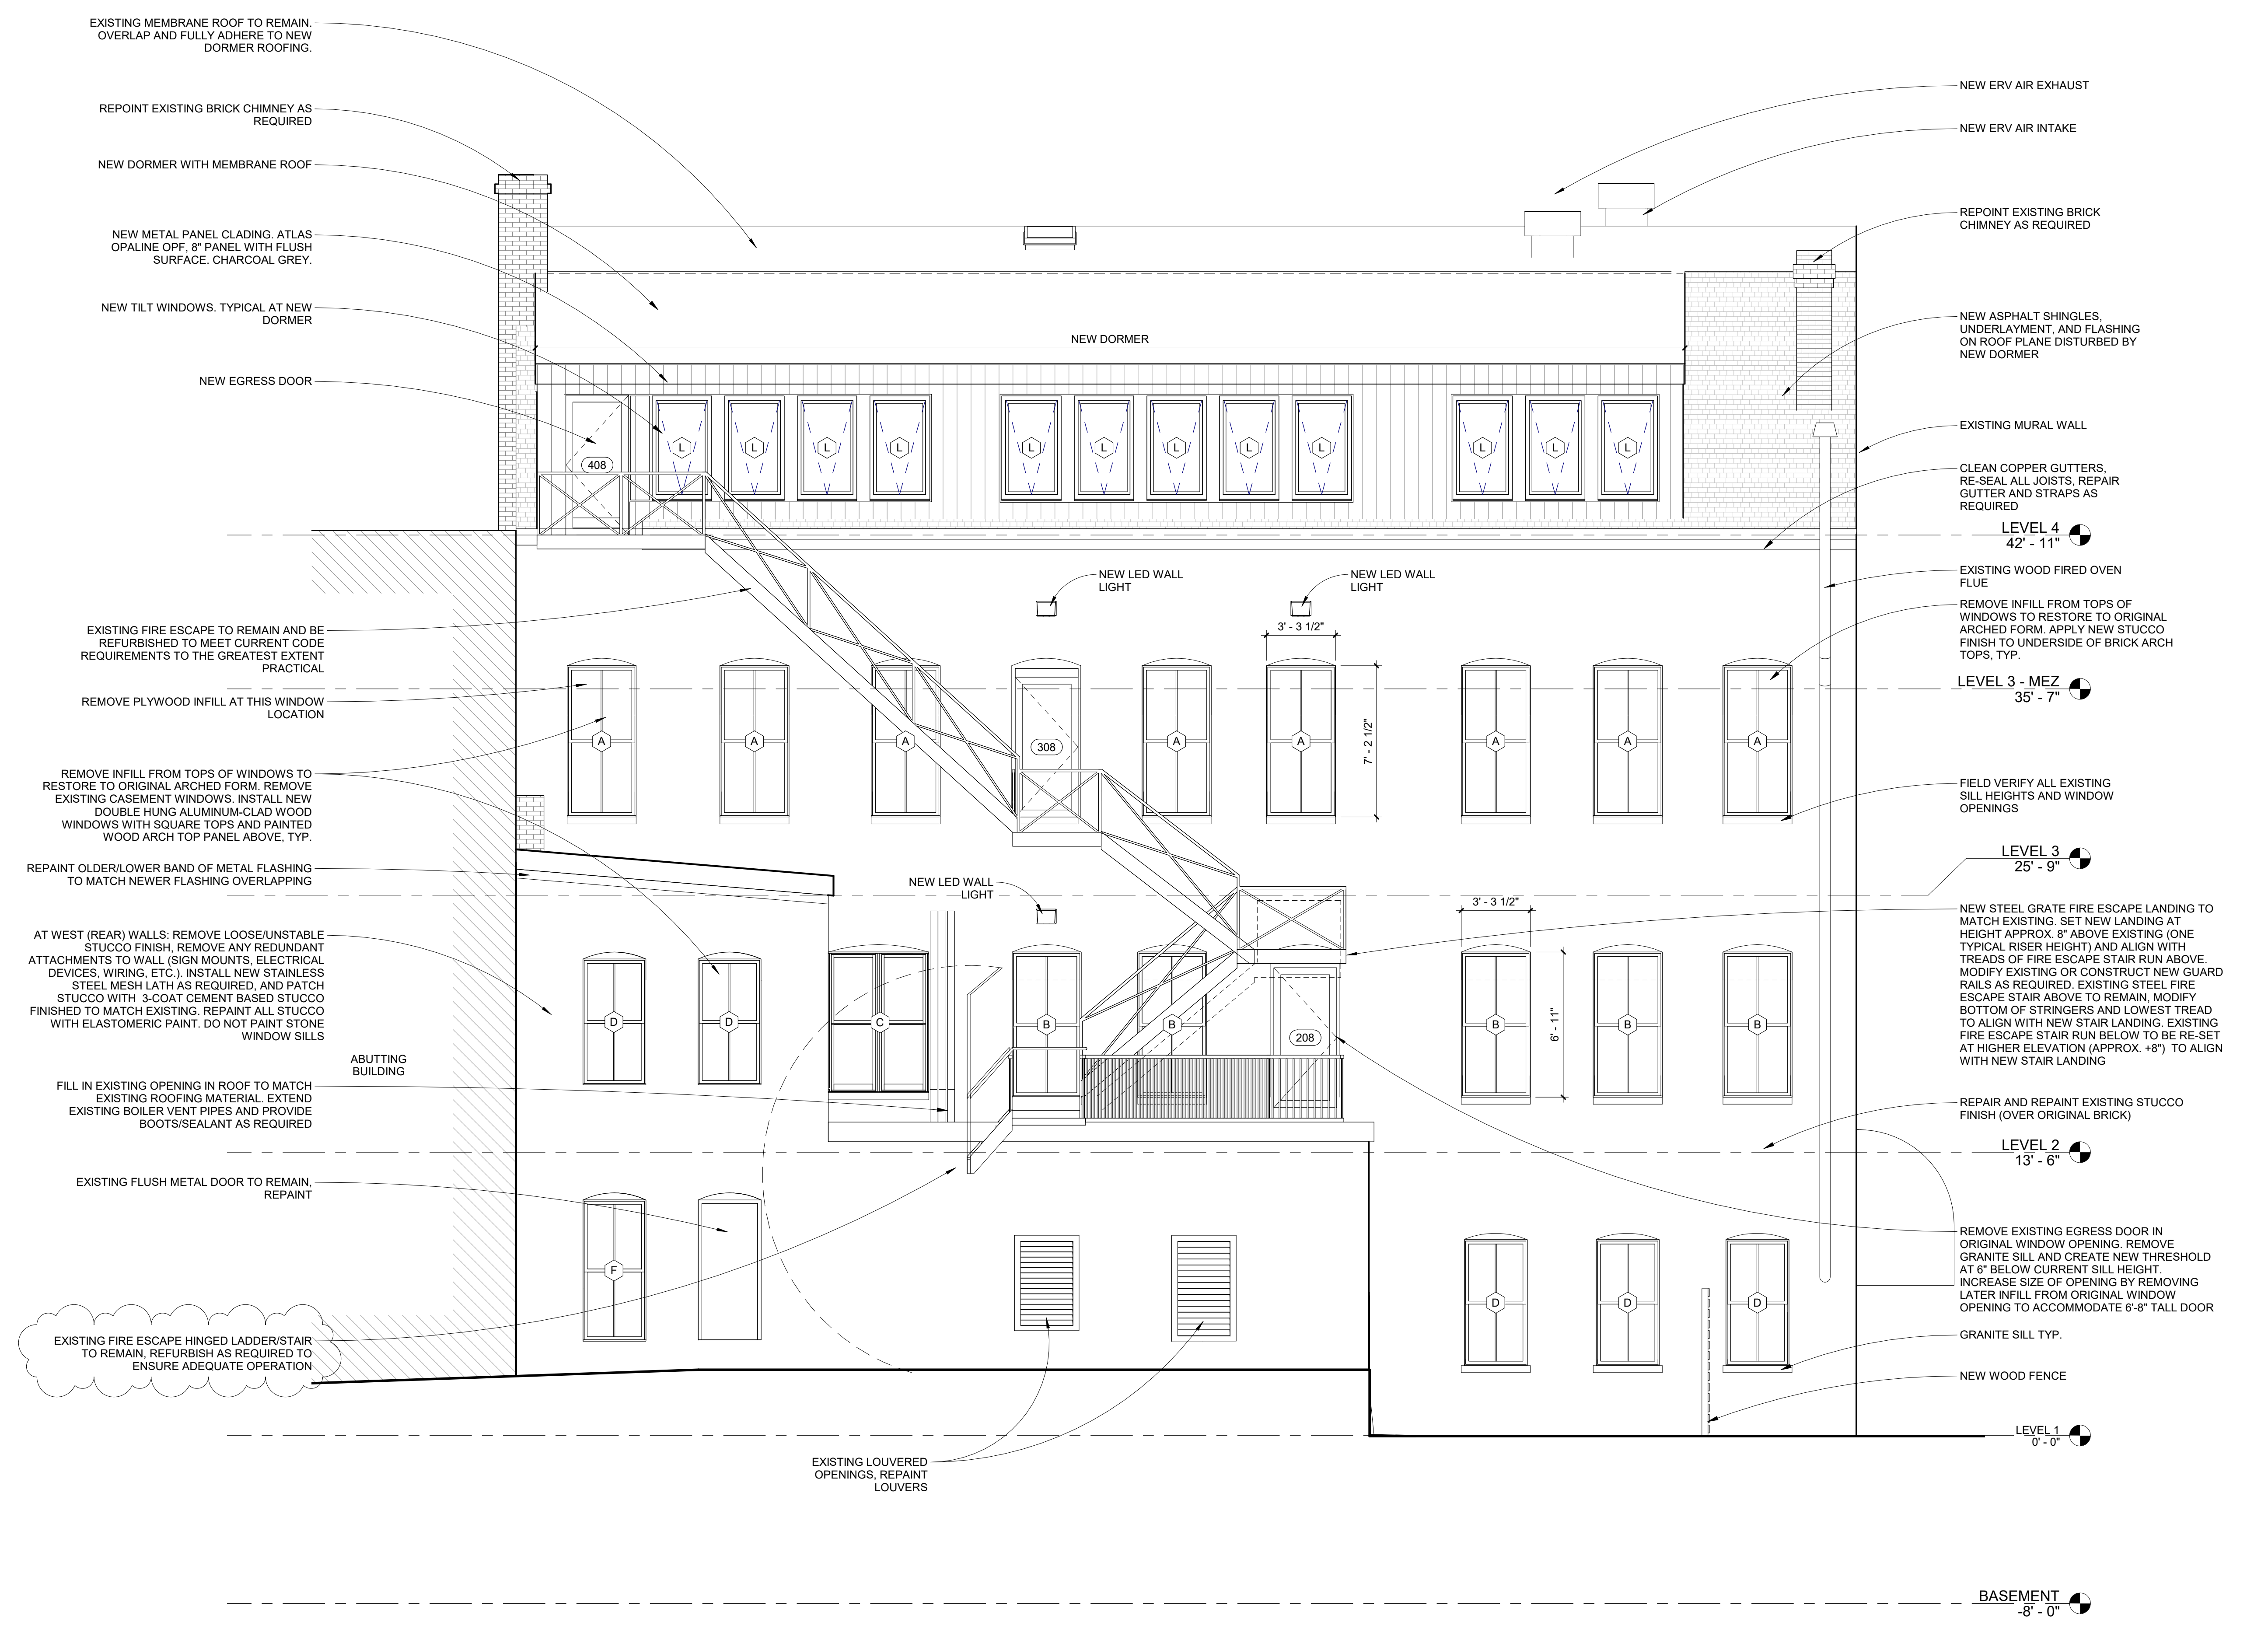

1 REAR ELEVATION
 1/4" = 1'-0"